





Site Location Plan
Scale 1:1250 @ A3

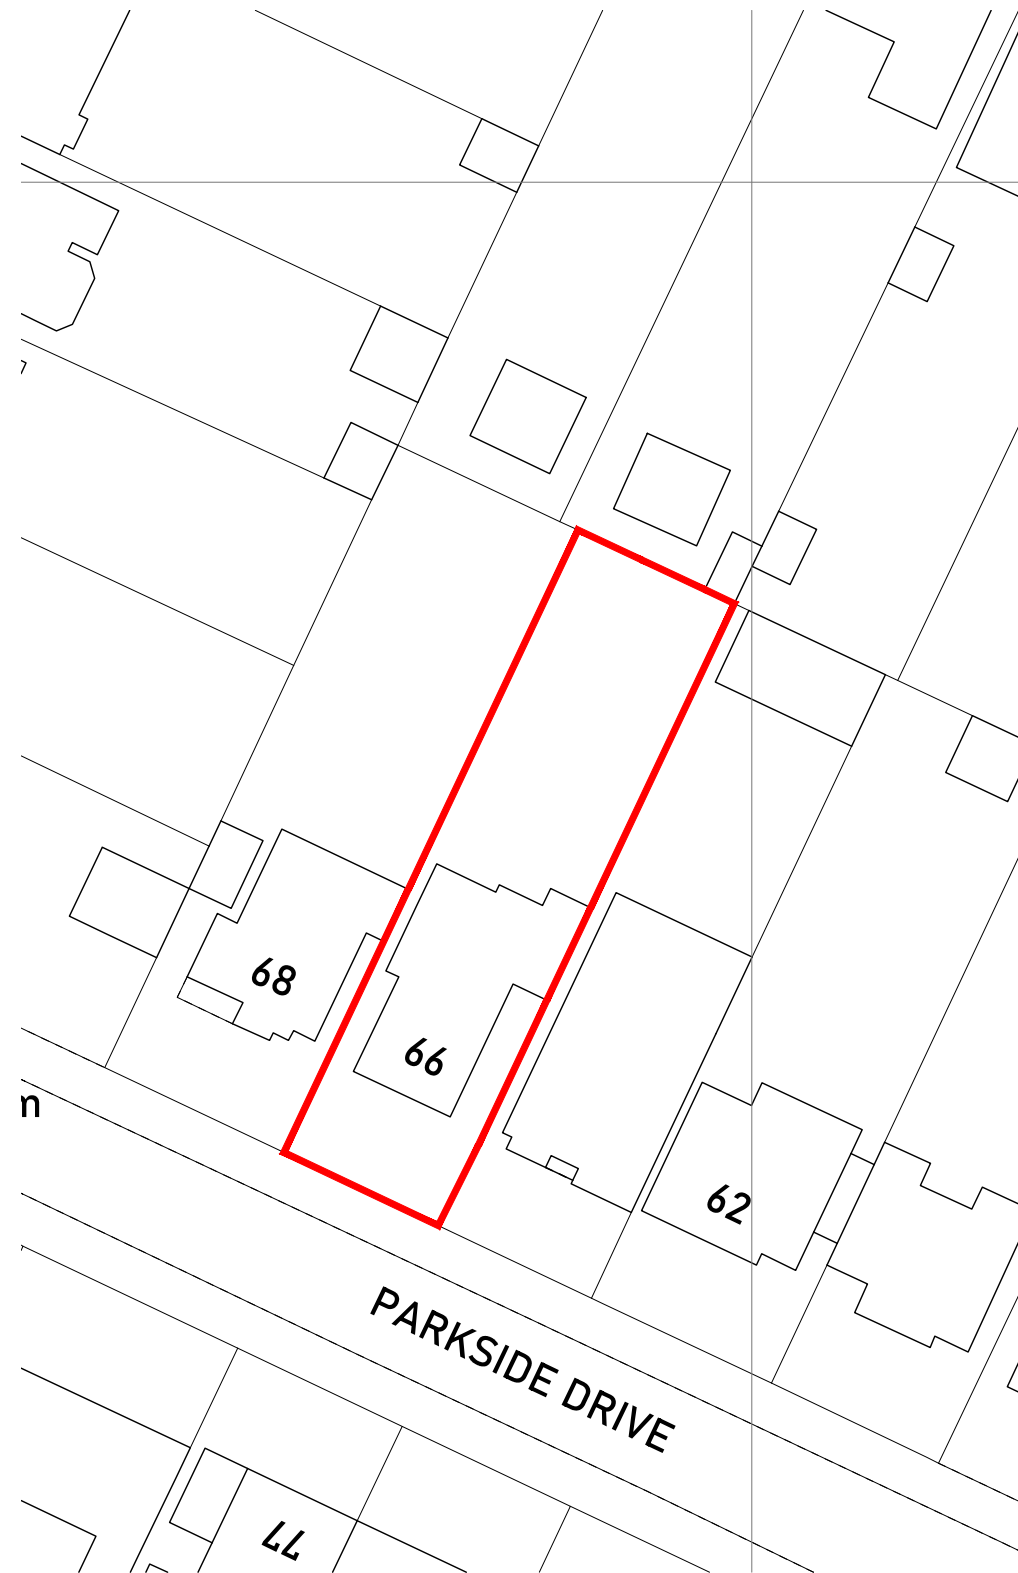

Existing Block Plan
Scale 1:500 @ A3

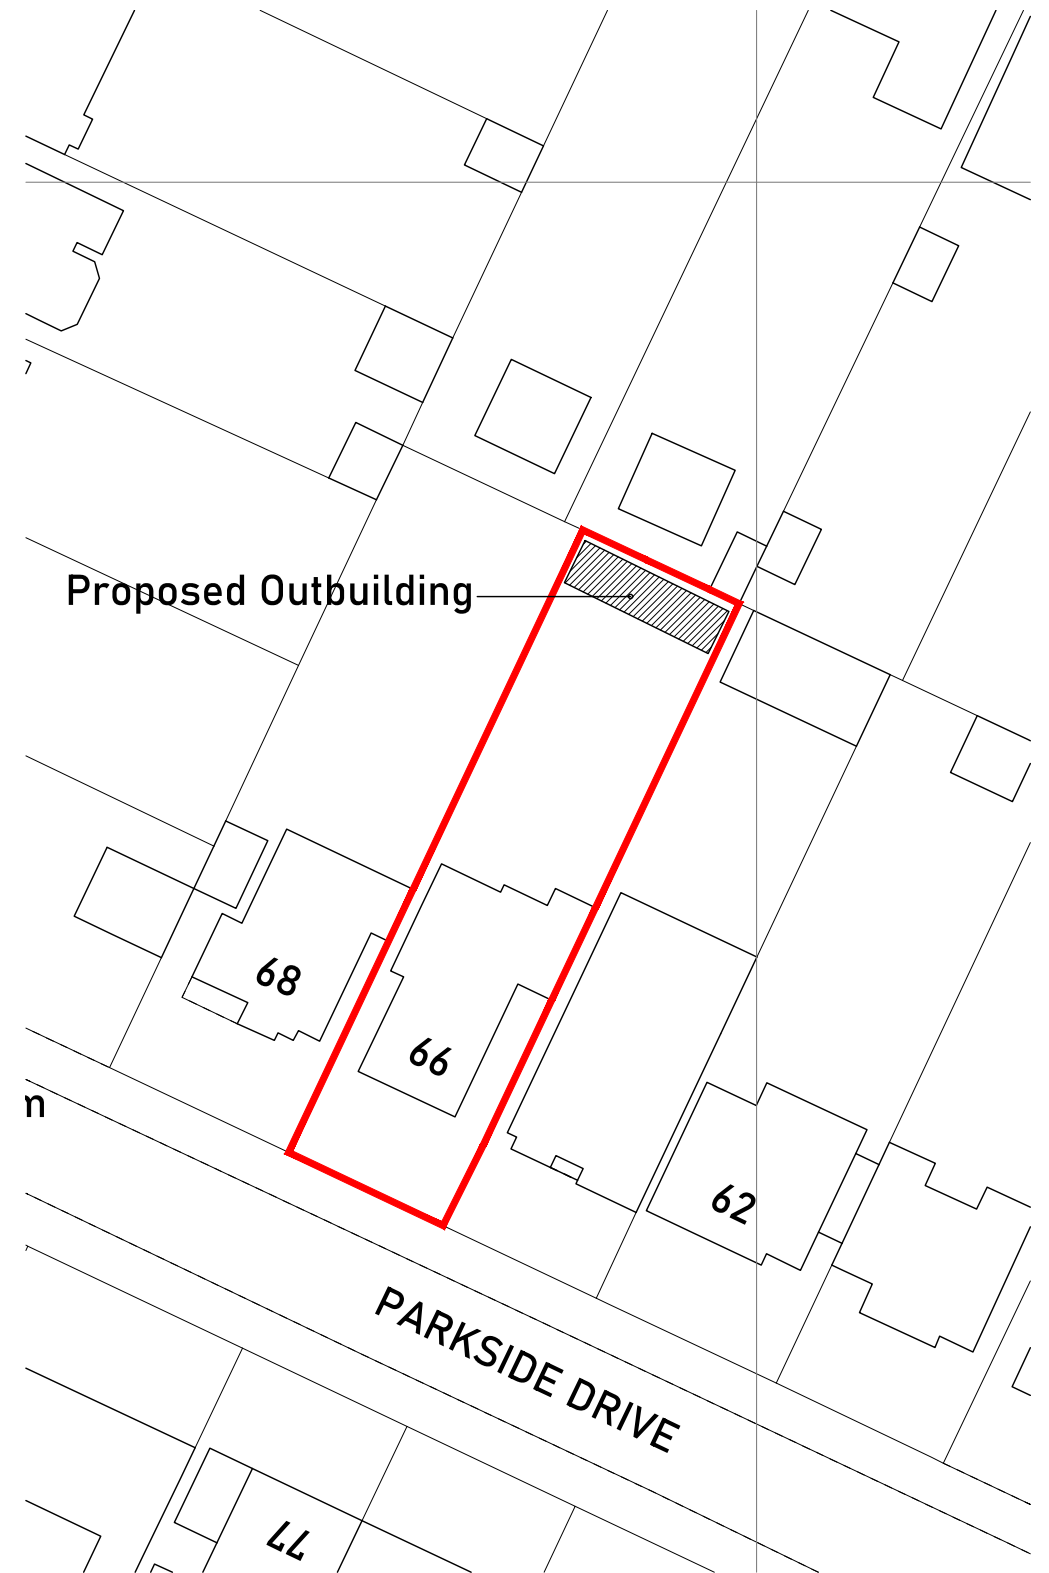

Proposed Block Plan
Scale 1:500 @ A3

Issued For
PLANNING

General Notes:
THIS DRAWING HAS BEEN PREPARED BY MICHAEL EALES ARCHITECTS AND THE DATA CONTAINED HEREIN MAY BE USED OR REPRODUCED ONLY WITH MICHAEL EALES ARCHITECTS' APPROVAL.

Rev.	Description	Date	Signed	Checked

--	--

A3 Scale Various	Date 14.01.21	Drawn by AL	Checked by ME
Drawing Title Site Location and Block Plan			
Project 66 Parkside Drive, Watford, WD17 3AX			

<p>Quickbury Farm, Hatfield Heath Rd Sawbridgeworth, Hertfordshire CM21 9HY T - 07764 496 345 E - info@me-architects.co.uk</p>	Project no. 20/066	Drawing no. 001	Revision 00
--	------------------------------	---------------------------	-----------------------