

Woodstone Bat Box



is to be attached to the elevation wall and sited at least 2 metres above the ground. Positions directly above windows and doorways to be avoided to minimise droppings. South-facing elevations preferred.

www.greenwoodsecohabitats.co.uk/shop/vivara-pro-woodstone-bat-box

Greenwoods Ecohabitats Single Crevice

n) Vivara Pro Woodstone Bat Box

House Sparrow Nest Box



is to be attached to the elevation wall at least 2 metres above the ground. Positions directly above windows and doorways to be avoided to minimise droppings. South-facing elevations preferred.

www.nhbs.com/vivara-pro-house-sparrow-nest-box

Greenwoods Ecohabitats Single Crevice

o) Vivara Pro House Sparrow Nest Box

Tree Mounted Bat Box



is to be attached to the elevation wall at least 2 metres above the ground. Positions directly above windows and doorways to be avoided to minimise droppings. South-facing elevations preferred.

www.nhbs.com/vivara-pro-tree-mounted-bat-box

Greenwoods Ecohabitats Single Crevice

p) Vivara Pro Tree Mounted Bat Box

is to be attached to the elevation wall at least 4 metres above the ground. Positions directly above windows and doorways to be avoided to minimise droppings.

www.nhbs.com/one-swift-nest-box

q) One Swift Nest Box

Tree Mounted Bat Box



Quantity: 4

Installation: Boxes to be attached to the retained trees and sited at least 3 metres above the ground. Boxes ideally clustered in small groups, facing varied directions to achieve a choice of ambient temperatures.

Supplier: <https://www.greenwoodsecohabitats.co.uk/shop/insert-5-greenwoods-ecohabitats-single-crevice-bat-box>

Insert 5: Greenwoods Ecohabitats Single Crevice Bat Box

Figure 1: Plan to Show Proposed Locations for Bat and Bird Boxes

Project Name: Land off Firwood Road, Lathom, WMS 8UZ

Central Grid Ref: SD 4623 0653


Reference No.: ERAP Ltd. 2019-396c

Version & Date: V2 (CH) 20/11/2020

Scale: 1:2750 at A3

C:\Users\erap\OneDrive\Documents\ERAP\0653\019-396 Firwood Rd Lathom\2019-396c SD 4623 0653\Map\Map Template 1.dwg

49a Manor Lane, Penwortham, Preston, Lancashire PR10TA
Tel: 01772 750 502 Email: mail@erap.co.uk
Website: www.erap.co.uk

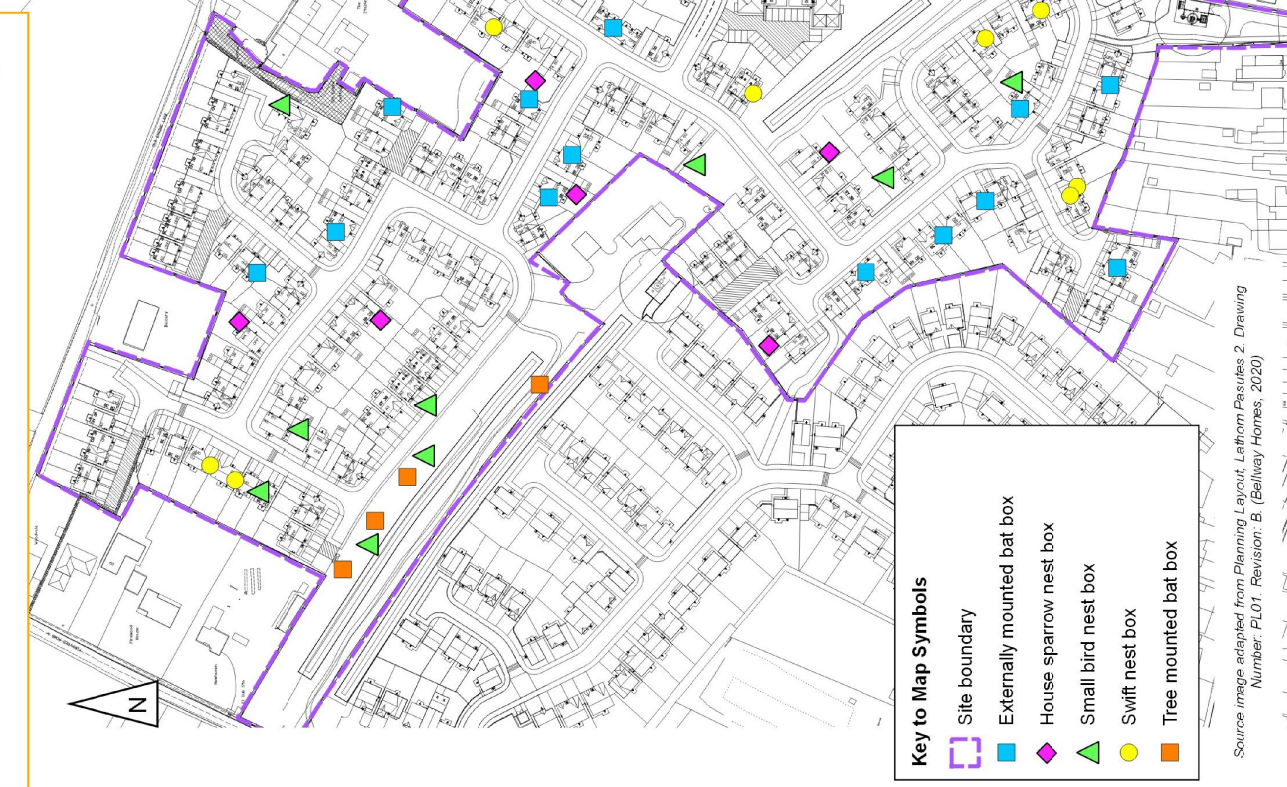

Key to Map Symbols

- Site boundary
- Externally mounted bat box
- House sparrow nest box
- Small bird nest box
- Swift nest box
- Tree mounted bat box

Source image adapted from Planning Layout, Lathom Preserves 2, Drawing Number: PL01, Revision: B (Bellway Homes, 2020)

Plot No.	Box type
	Tree mounted bat box
	Tree mounted bat box
	Tree mounted bat box
	Tree mounted bat box
	Small bird nest box
	Small bird nest box
	Small bird nest box
	Small bird nest box
	Swift nest box
1-11	Swift nest box
26	Swift nest box
27	House sparrow nesting terrace
31	Small bird nest box
40	Swift nest box
42	Swift nest box
45	Externally mounted bat box
45	Small bird nest box
49	Small bird nest box
54	Externally mounted bat box
58	Swift nest box
59	Swift nest box
61	Externally mounted bat box
69	Externally mounted bat box
70	Externally mounted bat box
74	Externally mounted bat box
77	House sparrow nesting terrace
93	Externally mounted bat box
94	House sparrow nesting terrace
94	Externally mounted bat box
113	Small bird nest box
118	House sparrow nesting terrace
124	Small bird nest box
126	Swift nest box
127	Swift nest box
139	House sparrow nesting terrace
143	Externally mounted bat box
157	Small bird nest box
164	Externally mounted bat box
169	Externally mounted bat box
177	Externally mounted bat box
178	House sparrow nesting terrace
181	Swift nest box
183	Swift nest box
198	Externally mounted bat box