



0	10	20	A3
0	10	20	A3

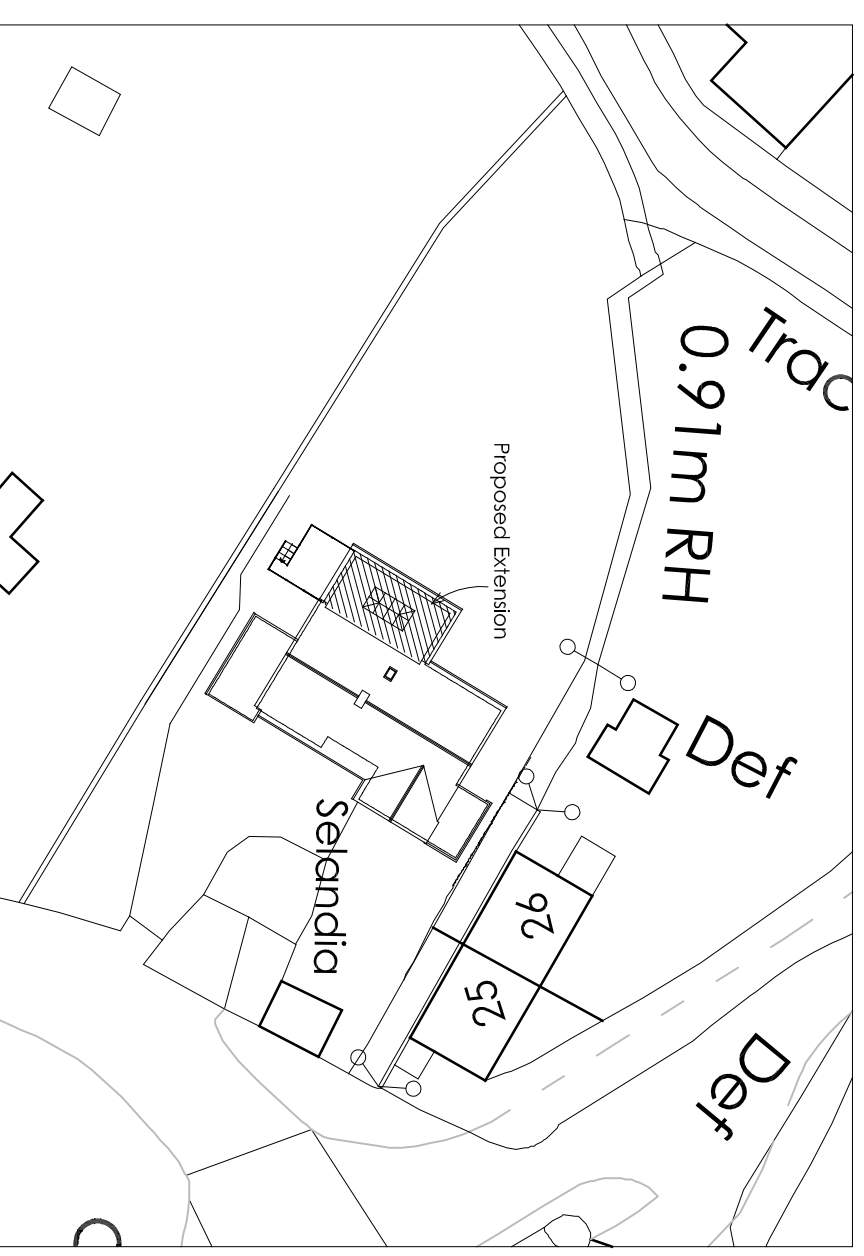

BLOCK PLAN
Scale 1:500

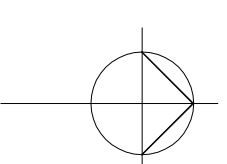

RRAABC
Robbie Roskell Architectural & Building Consultants Ltd
T:01308 841095 | E:office@rrabc.co.uk | W:www.rrabc.co.uk
Unit 3 Whitehall Yard, Hoghill Street, Beaminster, Dorset DT8 3AE

PROPOSED ALTERATIONS
of
'SELANDIA', SWYRE,
DORCHESTER, DT2 9DA
for
MR & MRS R WILLIAMS

BLOCK/ROOF & LOCATION PLANS

Scale Date Drawn by
As stated @ A3 DEC 2020 SPL
20/117/01 Rev



LOCATION PLAN
Scale 1:1250