


Existing elevation from North

GREAT WOLLASTON  
FARM SY5 9DN  
Elevations

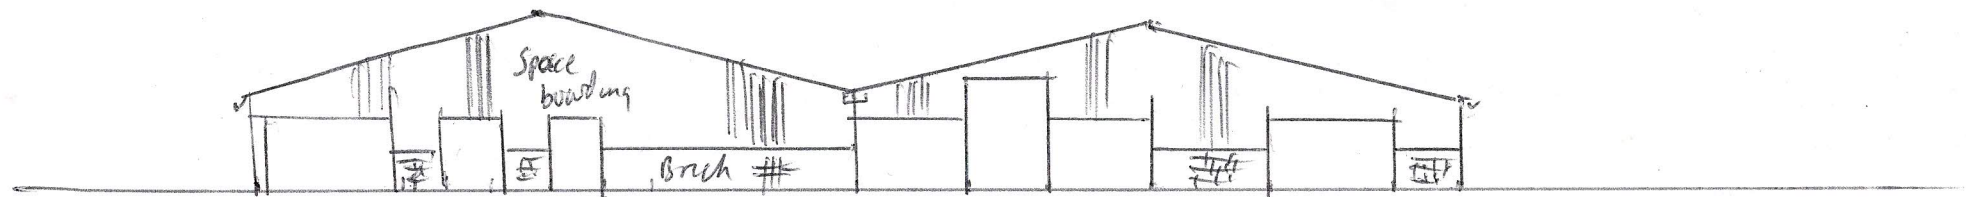

proposed elevation from North

Scale 1:250