



Existing Elevations Brompton Mill – Barn


North Elevation – Existing

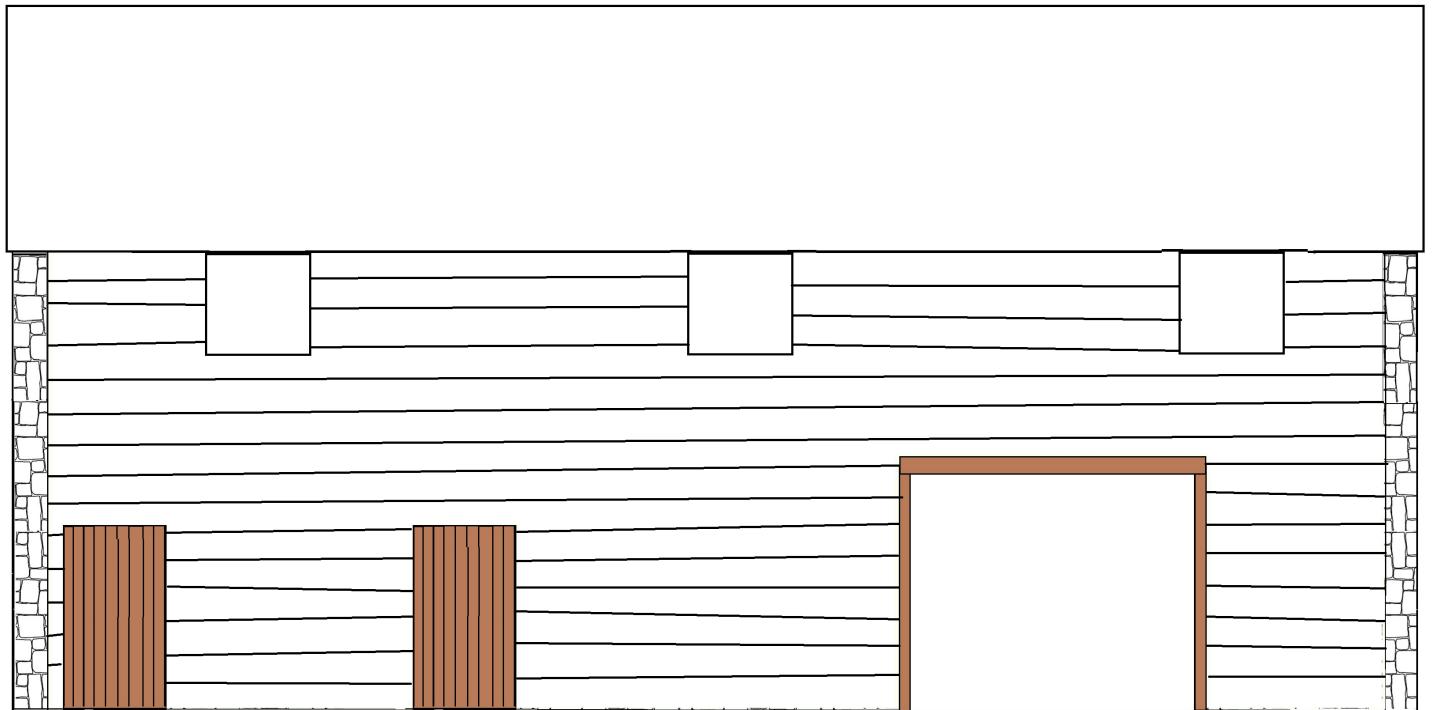

East Elevation - Existing

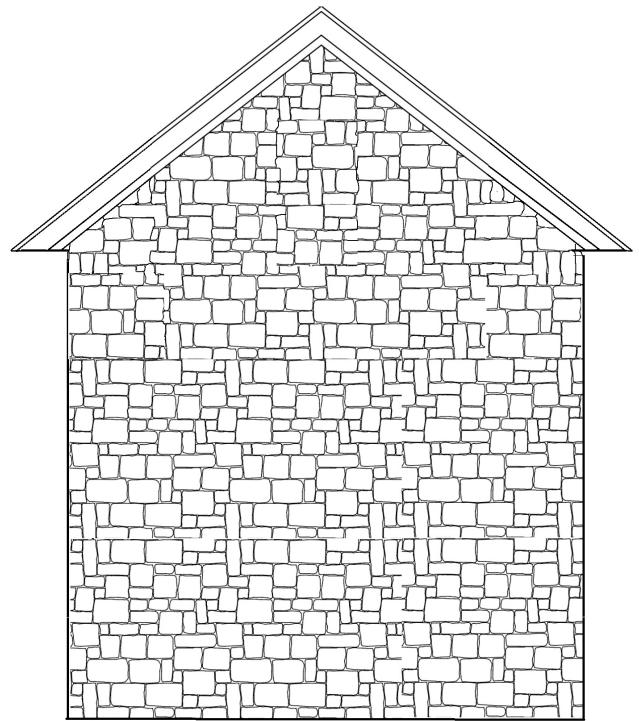

South elevation – Existing

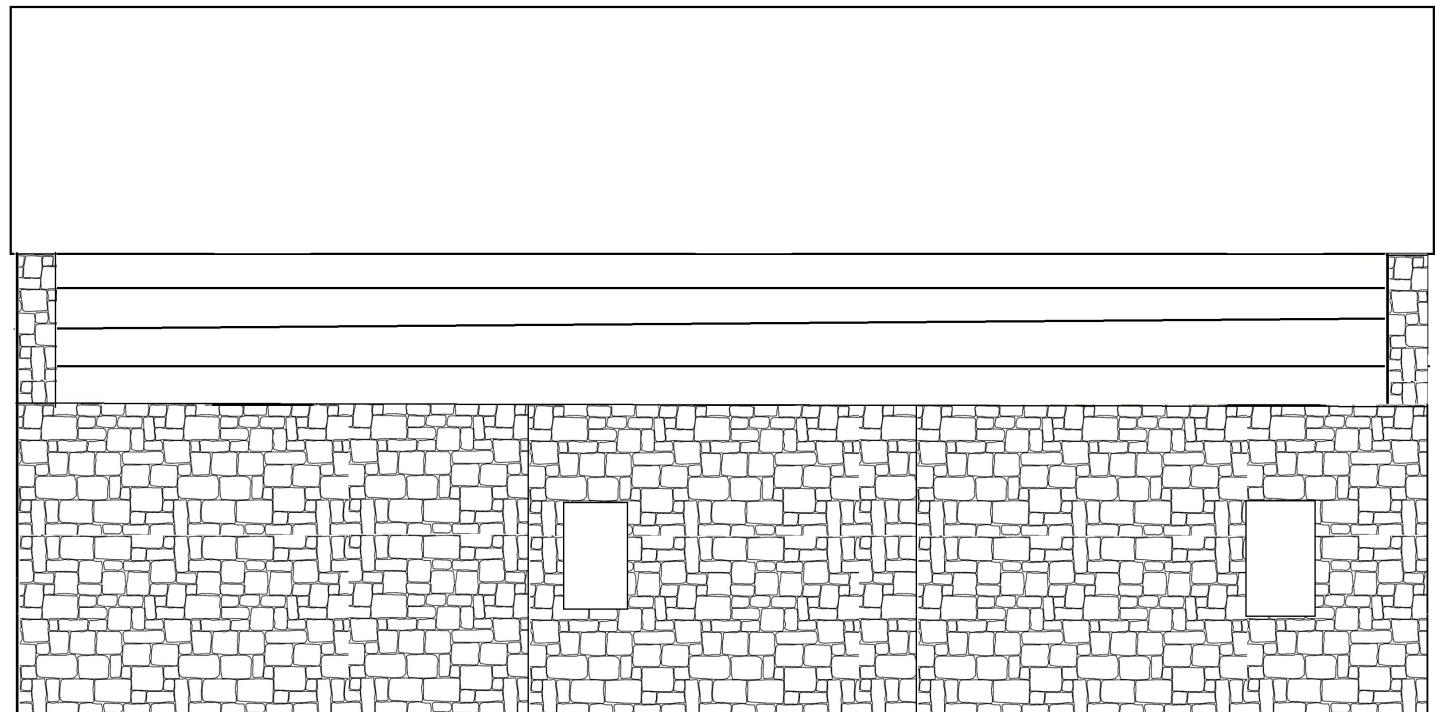

West Elevation - Existing

