



Proposed Elevations Brompton Mill – Barn


North Elevation – Proposed

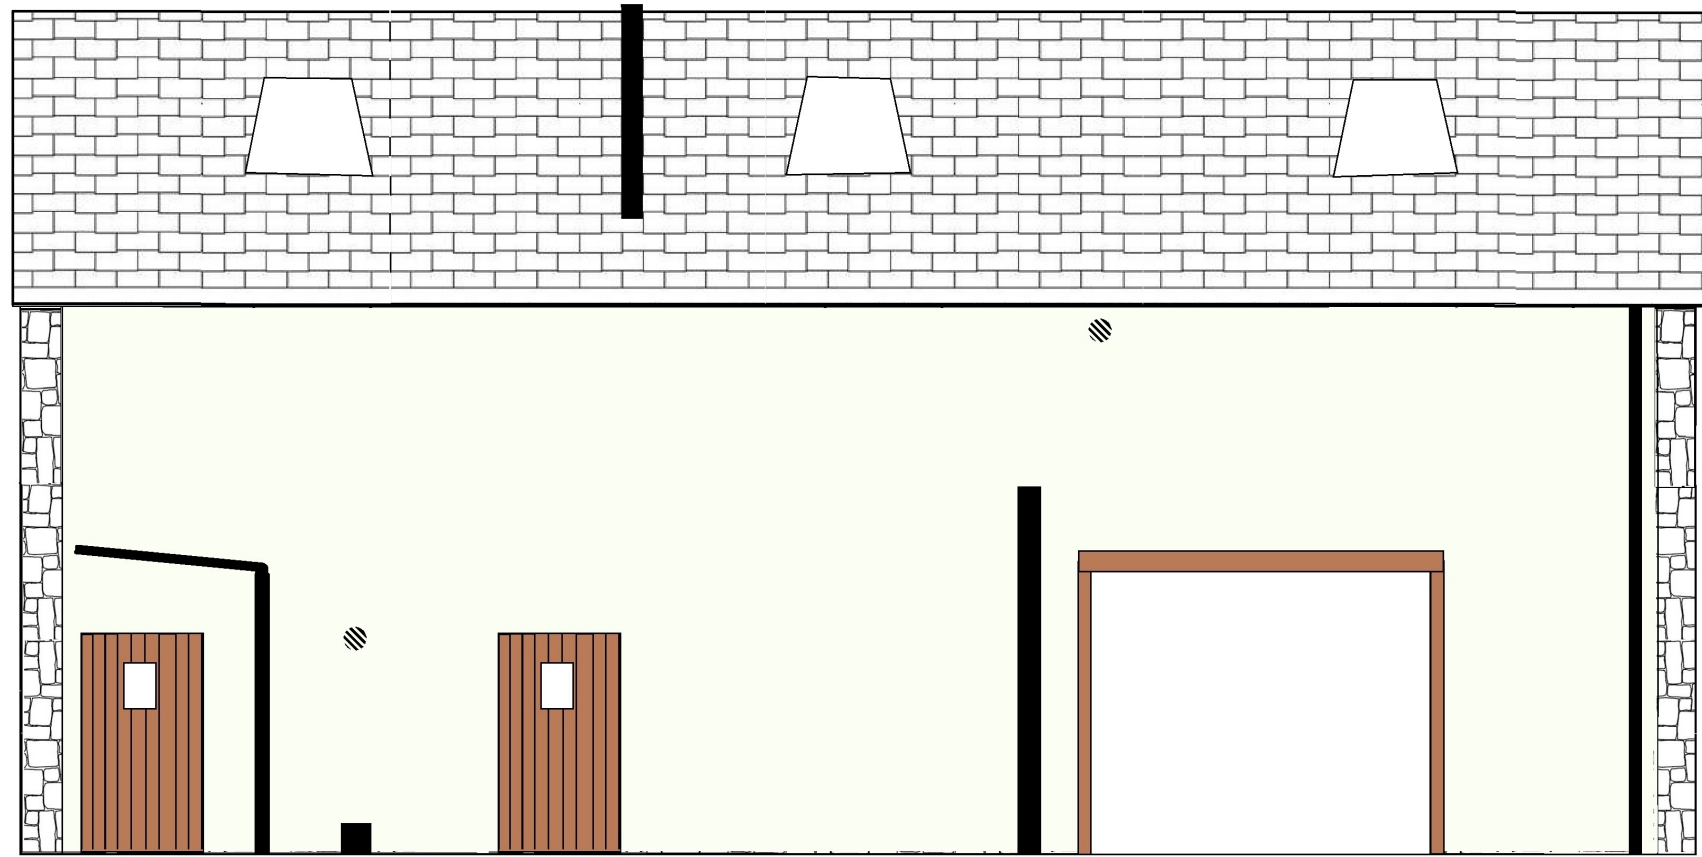

East Elevation - Proposed

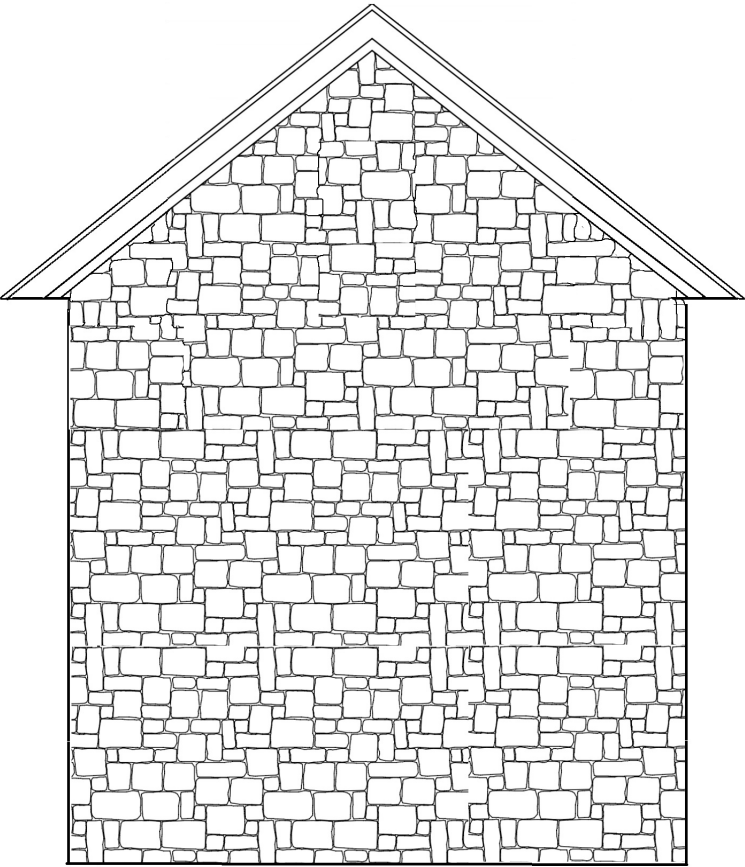

South elevation – Proposed

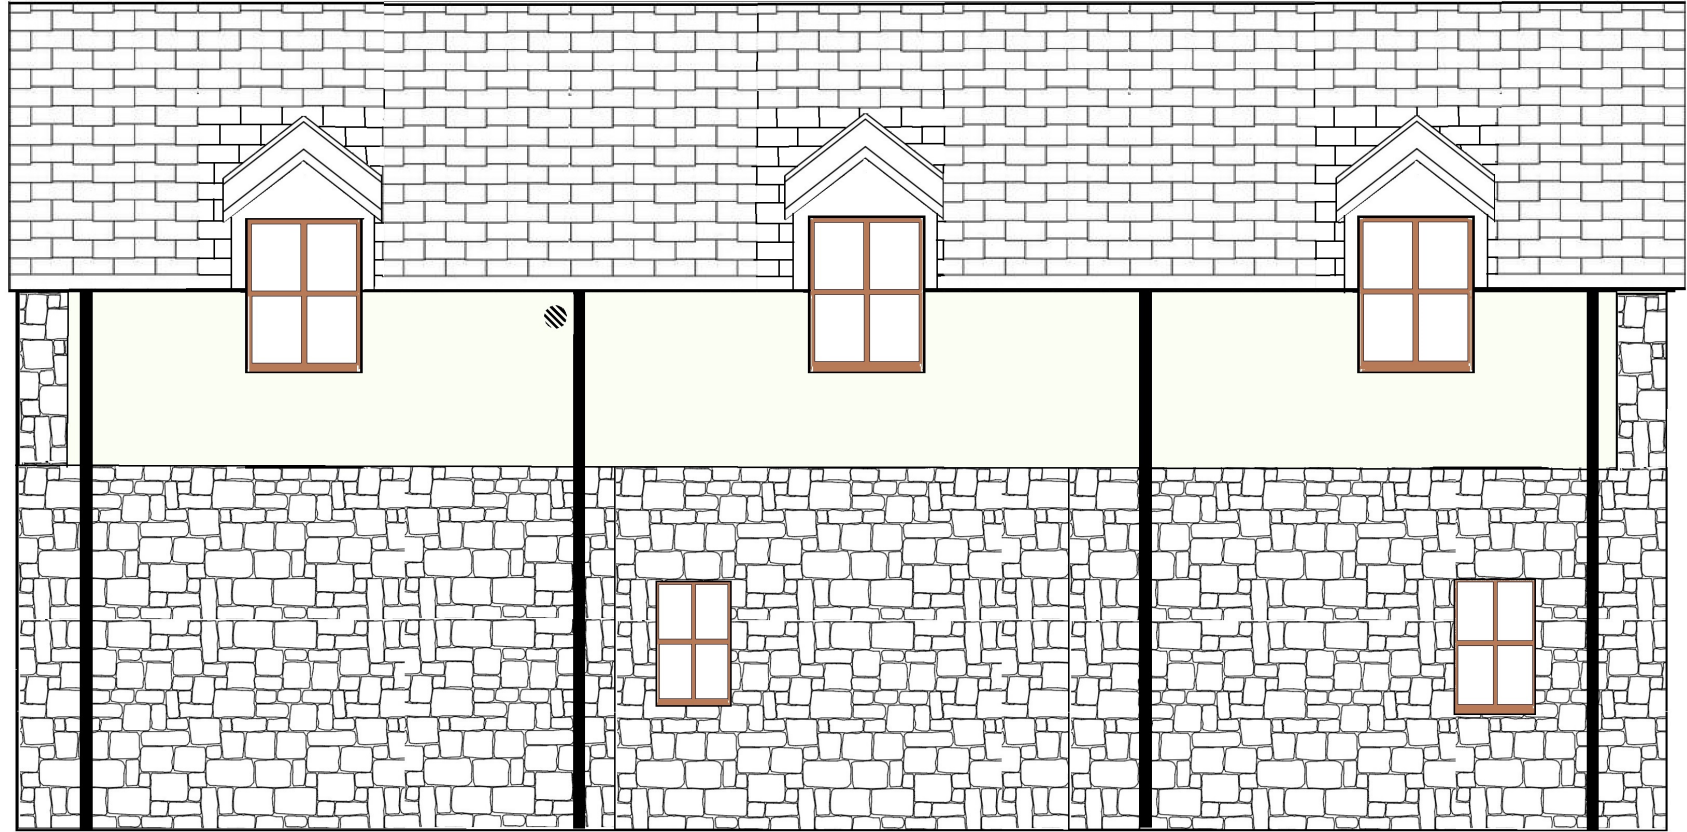

West Elevation – Preposed

