



PROPOSED
NEW HOUSE

Bridle Cott

163.9m

Tudor Cottage

Rectory Cottage

NOTE:
THIS DRAWING is not for construction

project
LAND AT TUDOR COTTAGE
LEAMORE COMMON
WISTANS TOW
SY7 8DN

client
MR. S. CARLESS

drawing
PROPOSED BLOCK PLAN

date
DEC 2020


drawn by
LB

scale
1:500


paper size
A3

job drawing number rev
1010 PL1

PLANNING

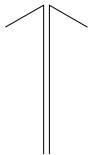

BLOCK PLAN Scale 1:500

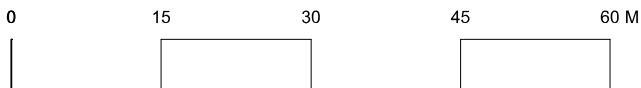

scale of metres: 1:500 printed on A3