



The Copyright of this drawing belongs to DC Architectural Designs, and shall not be used or reproduced in any form without its express permission. The moral right of the author is hereby asserted. Do not scale from this drawing - Work to figured dimensions only. All dimensions to be checked on site prior to the execution of any work. For the avoidance of doubt all finishes unless otherwise stated. Where any discrepancy is found to exist within or between drawings and/or documents it should be reported to the designer immediately. DC Architectural Designs, shall not be liable for any use of drawings and documents for any purpose other than for which the same were prepared by or on behalf of DC Architectural Design. Please send corrections and error reports to: daniel.cramm@dc-ad.co.uk

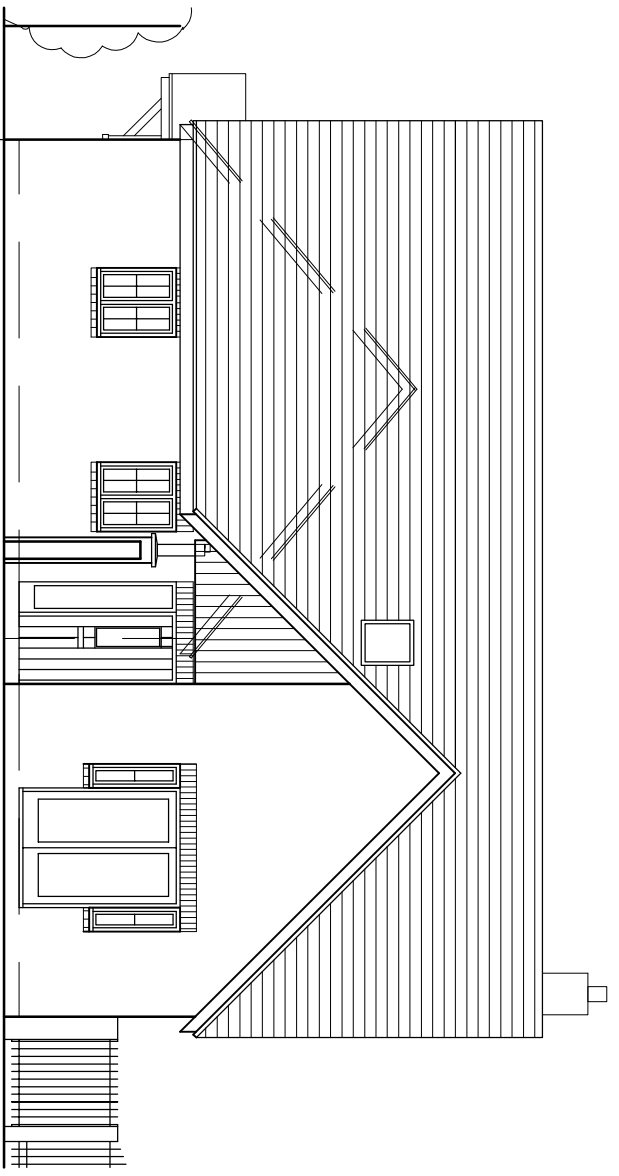


WEST (Front) ELEVATION


Outline of Garage shown dashed

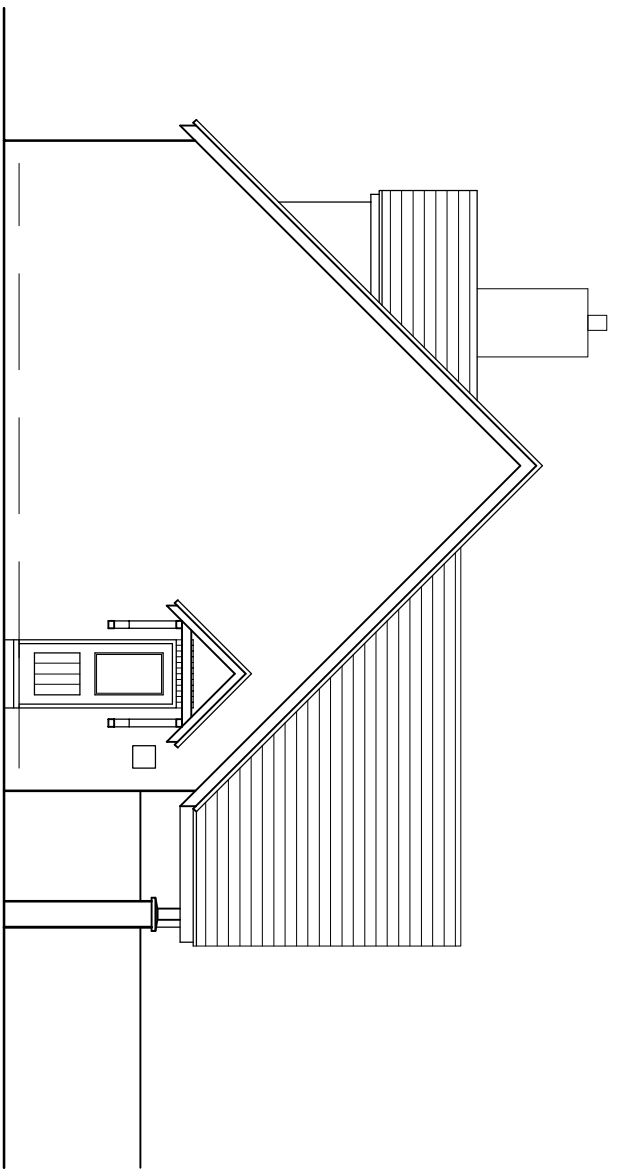

NORTH (Side) ELEVATION

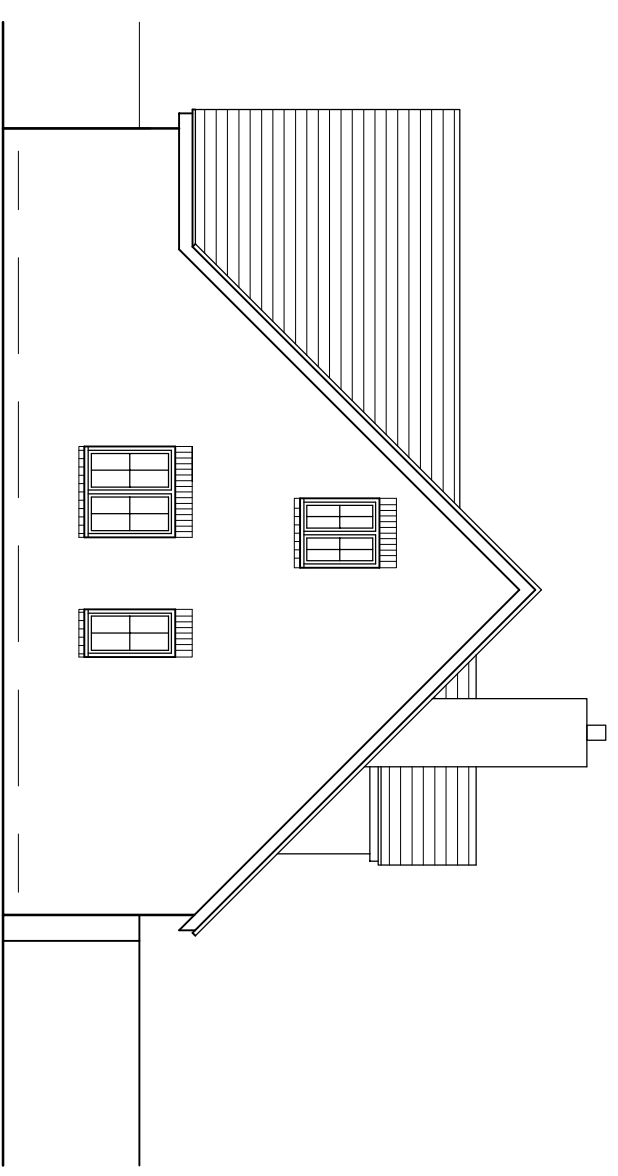

SOUTH (Side) ELEVATION

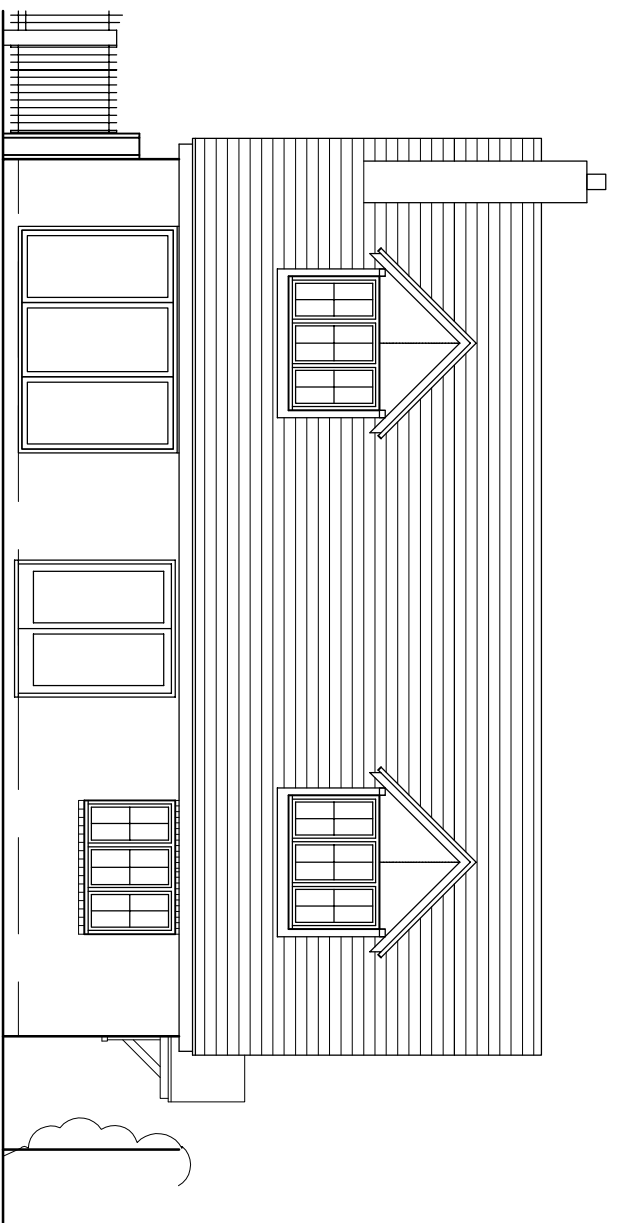

EAST (Rear, Garden) ELEVATION

PLANNING

CLIENT

Mr G Davies

JOB TITLE

Land at No. 10,
Love Lane,
Bridgnorth,
Shropshire

DRAWING

Proposed Elevations



e: daniel.cramm@dc-ad.co.uk
m: +44 (0) 7900 455 552
w: www.dc-ad.co.uk

SCALE 1:100@A3 DATE OCT 20

DRAWN DC CHECKED

JOB NO 20072

DWG NO 300

REV