




PROPOSED REAR (SOUTH) ELEVATION

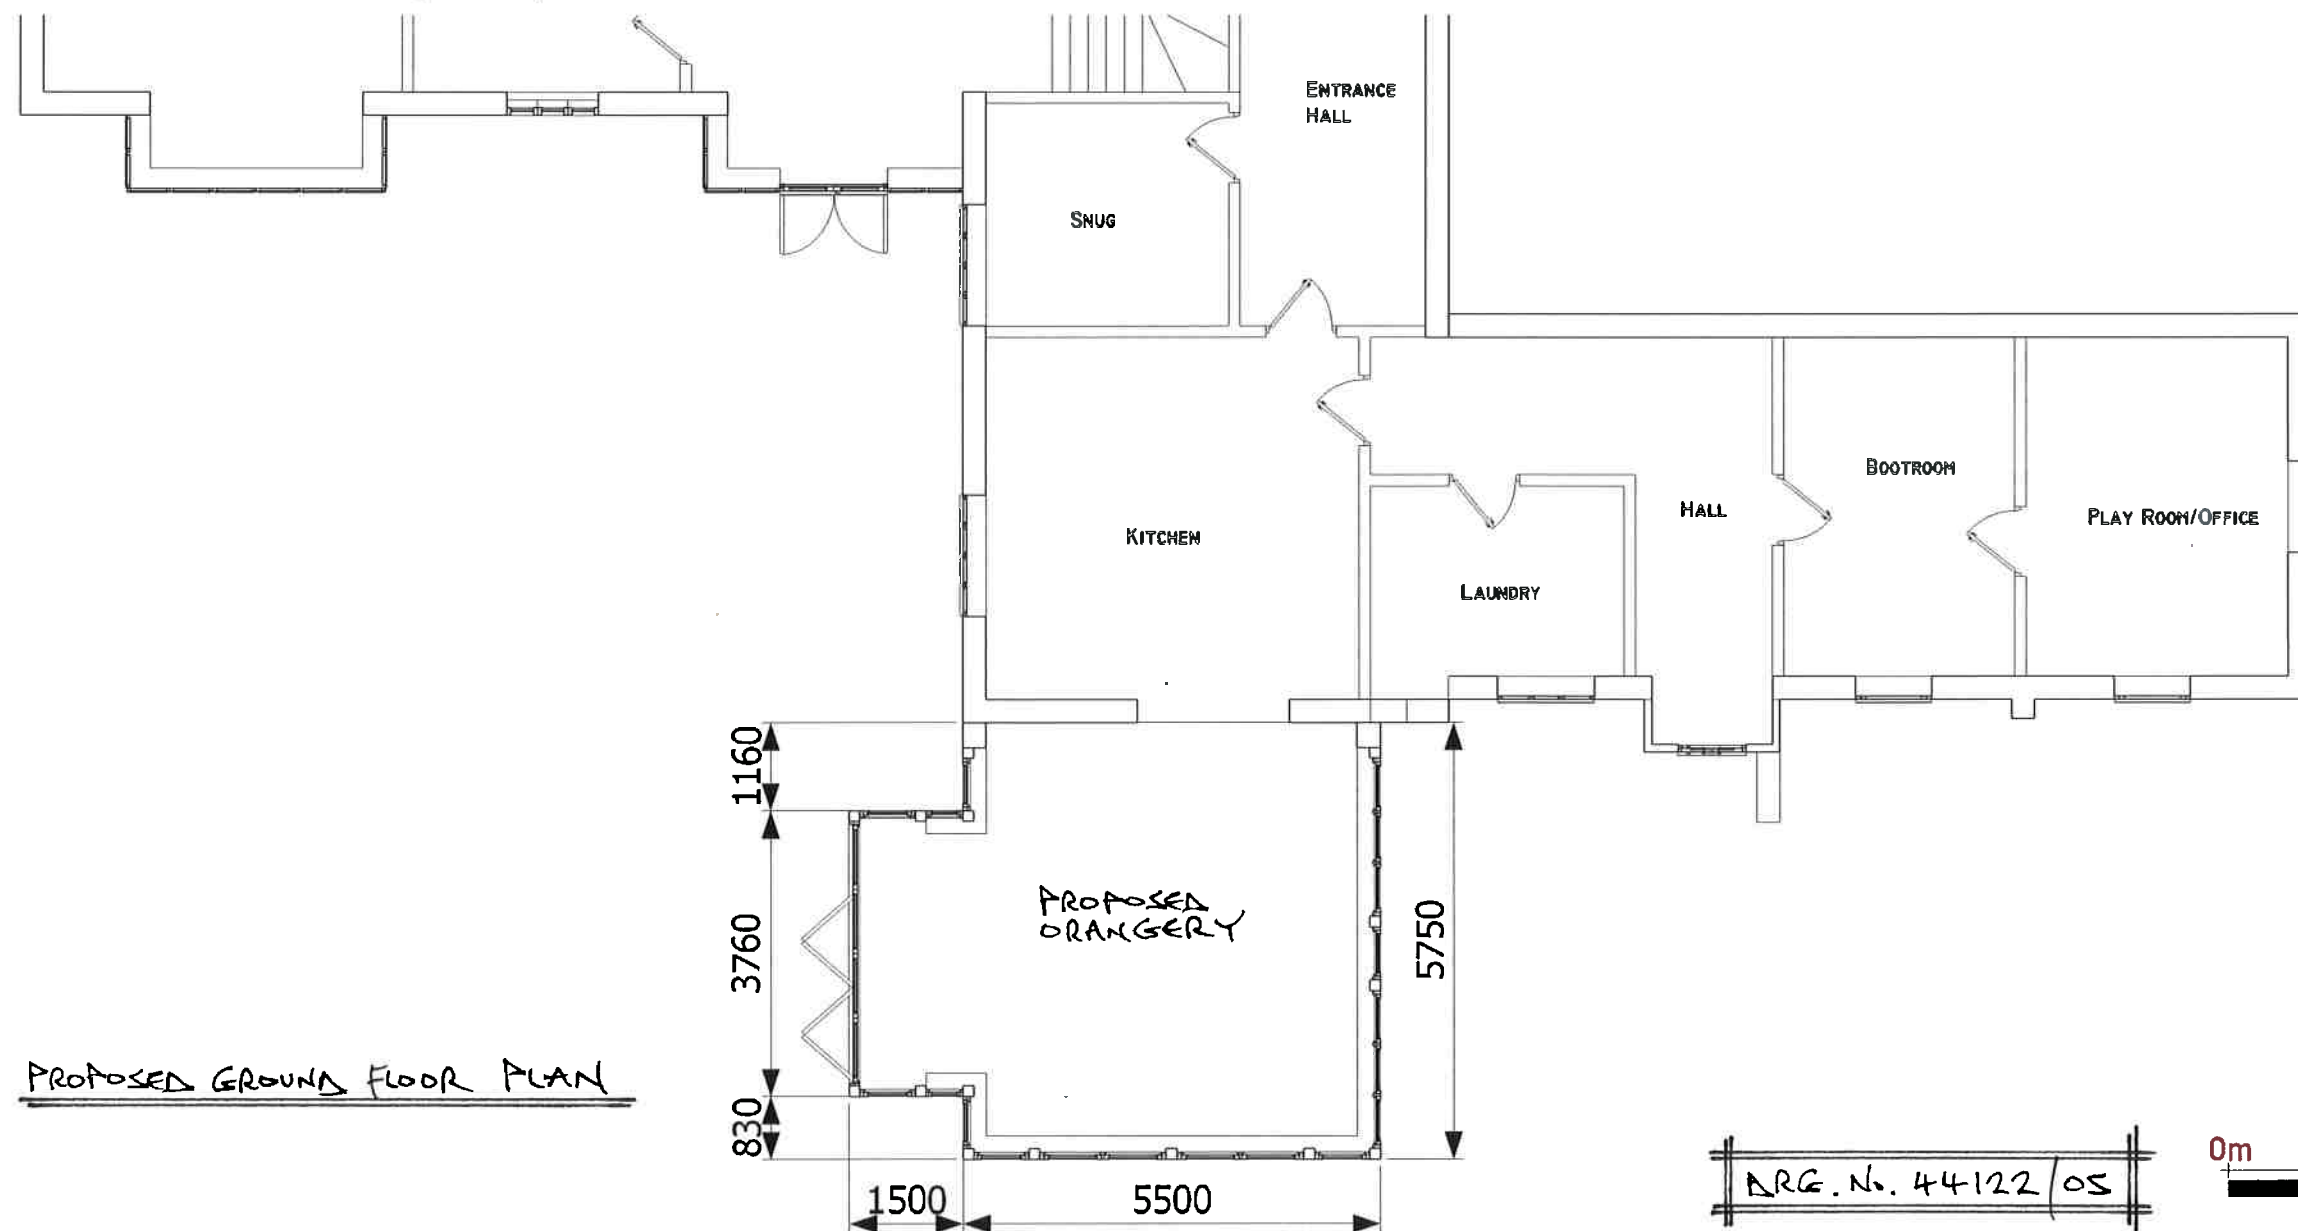

PROPOSED GROUND FLOOR PLAN



Proposed

Mr Calloway
Oak Framed Orangery- 1:100 Date:05/01/20