



**HITCHAM - PROPOSED POOL PROFILE AND FINISHES V2**  
**POOL = 15 x 5m**

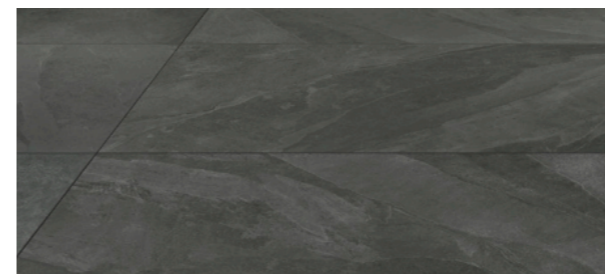

**EDGING STONES** – CRANBOURNE STONE  
 AUDLEY LIMESTONE SPECIAL ORDER  
 EDGINGS TO RUN AS THE SAME BAND  
 WIDTH AS THE REST OF THE SURROUND.  
 500mm WIDTH x 50mm THICK x RANDOM LENGTH

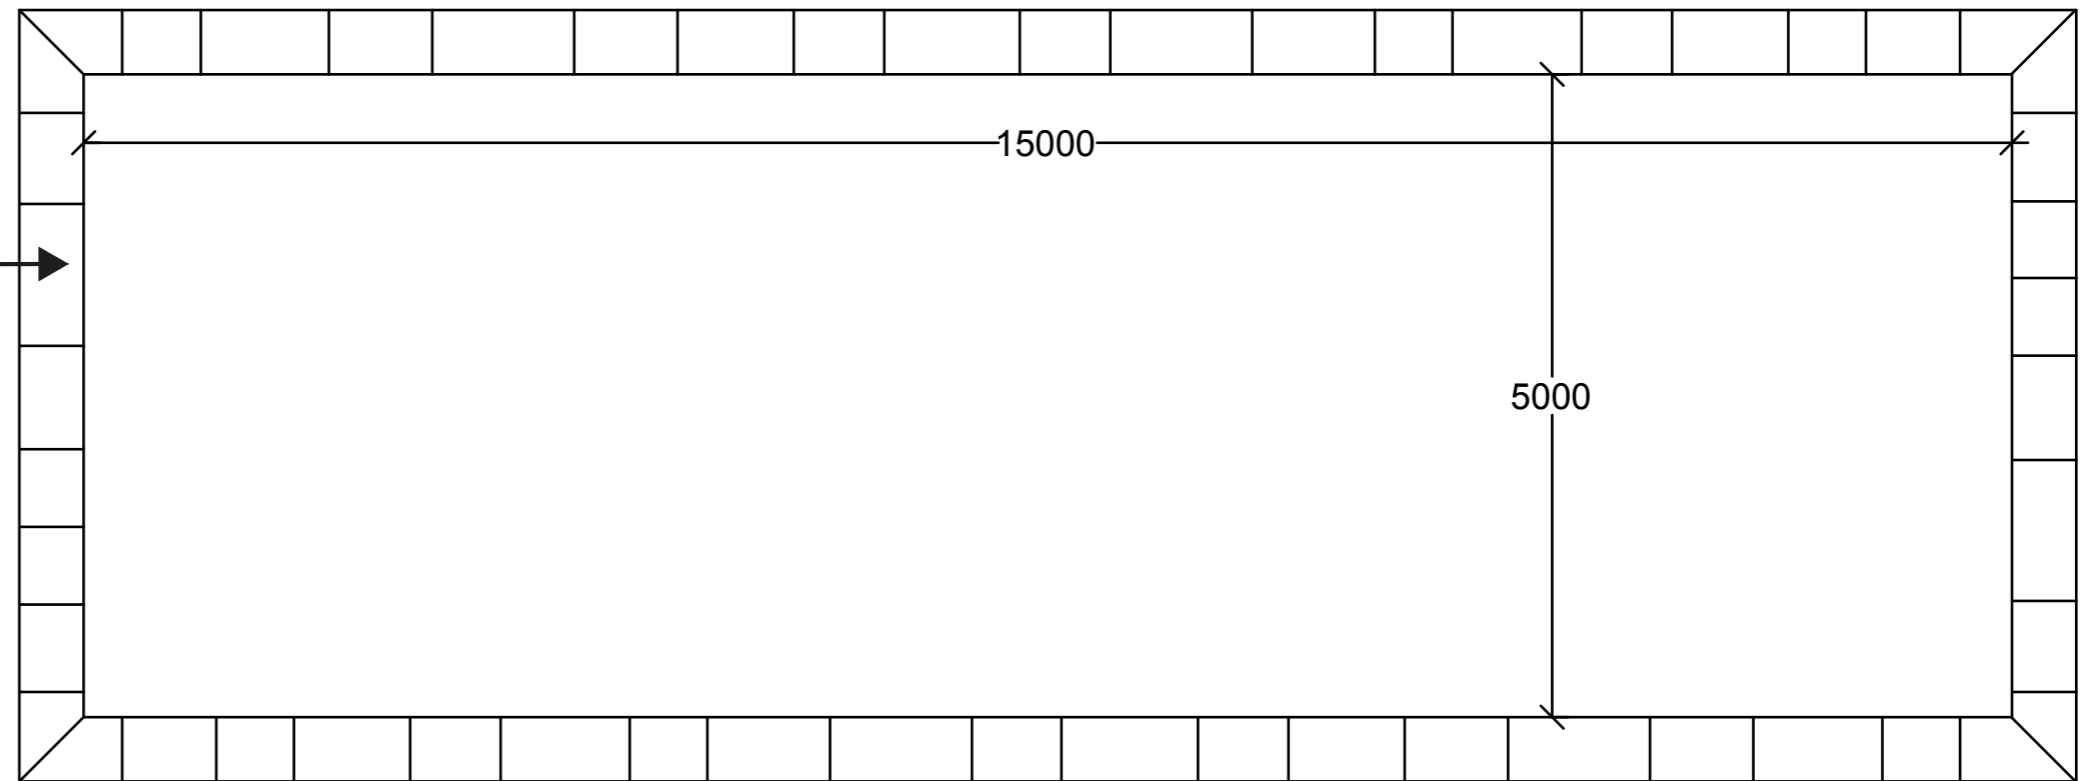

**TILES** – 1200 X 600 WITH 4MM JOINTS  
 PENCIL GREY ITALIAN PORCELAIN  
 FROM THE BRAZILLIAN SLATE RANGE

