





ISO VIEW

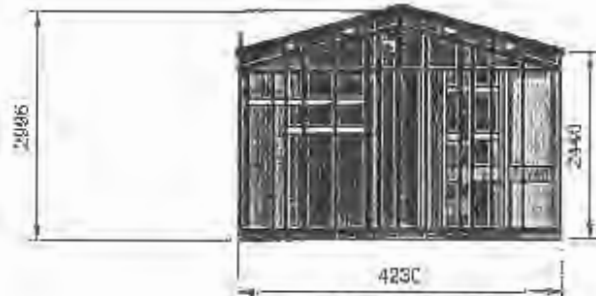

BACK VIEW



FRONT VIEW

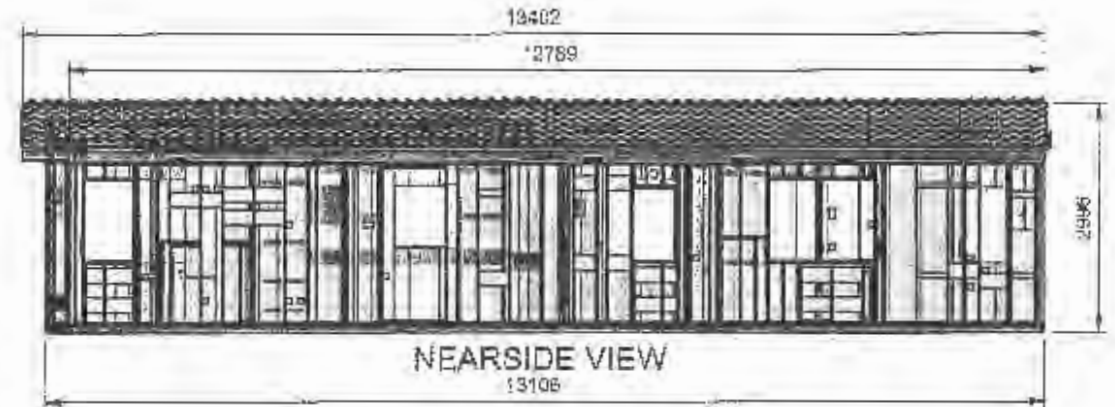

NEAR SIDE VIEW
13106



OFFSIDE VIEW
13106

SCALE 1:100

	L. ROBINSON 20/09/20'S	TITLE STRUCTURE (42X14 2 BED) SHERATON MK9	DWG. No. SHR-09-L056-000	SHEET 1 OF 7	REV S
	B. LITTLE 01/10/20'S				
BS 8888					