




ISO

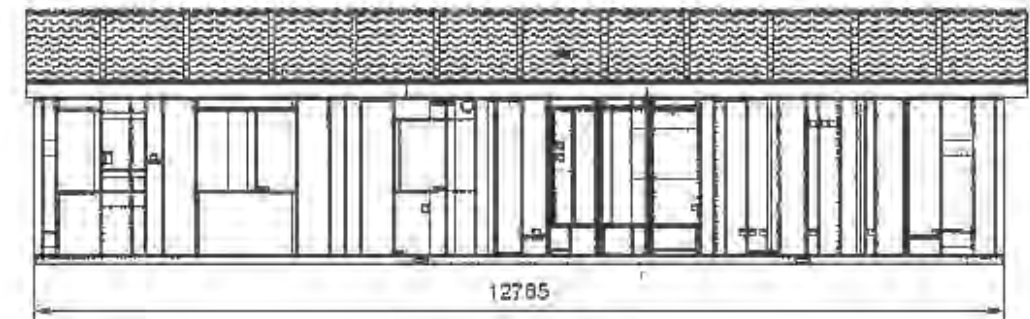

VIEW ON C

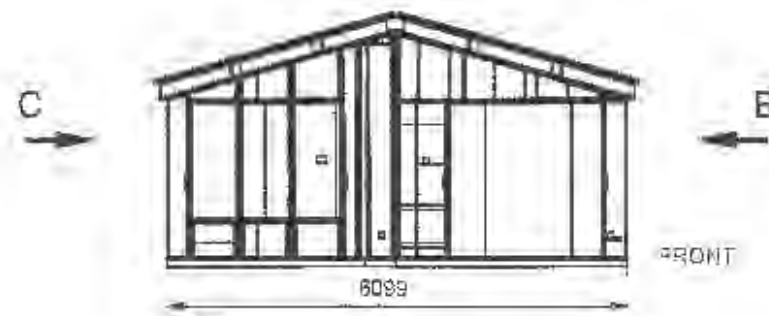

FRONT

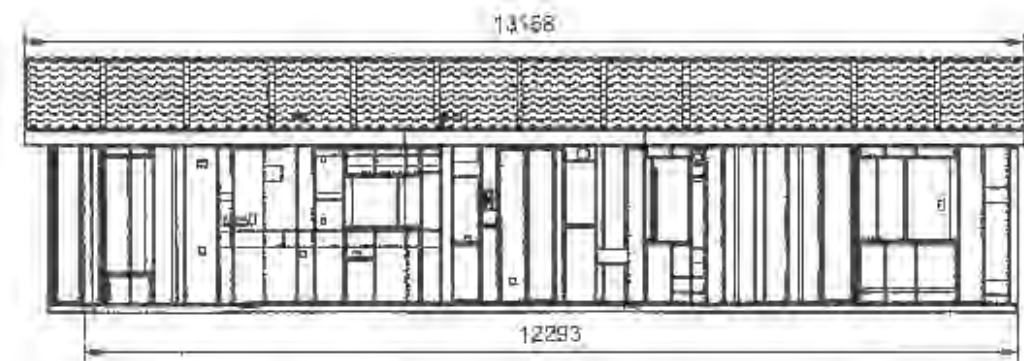

VIEW ON B

SCALE 1:100

	L. ROBINSON 27/09/2019	TITLE <b>40X20 3 BED FULL STRUCTURE          PINEHURST S3</b>	DWG. No. <b>PIN-03-L052-000</b>	SHEET DP-18	REV 
	E. HOBSON 18/12/2019				
3S 8888					