




ISO VIEW




BACK VIEW



FRONT VIEW

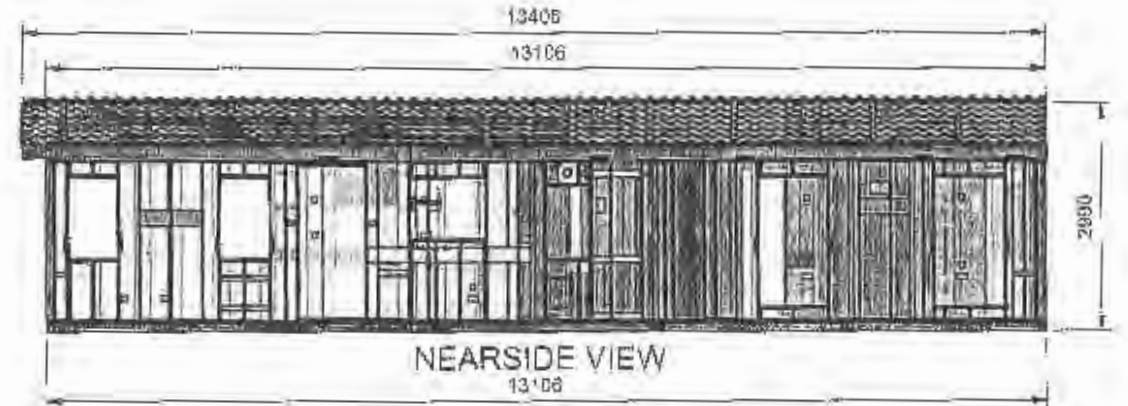

NEAR SIDE VIEW
13'08"

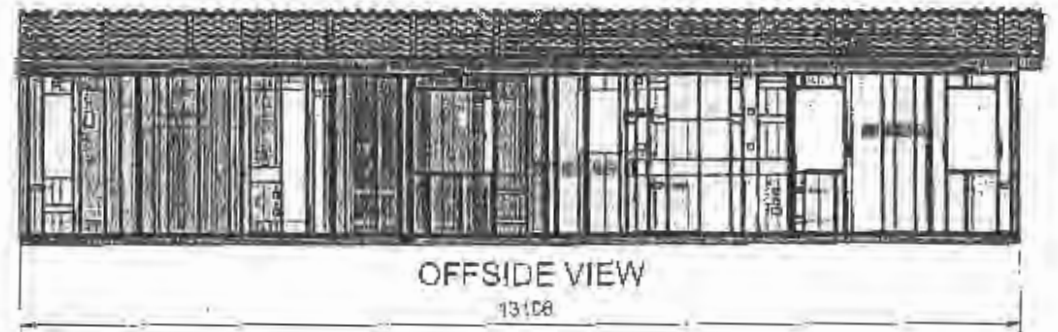

OFFSIDE VIEW
13'08"

SCALE 1:100

	DRAWN BY J. WATSON DATE 5/01/2020	CHECKED BY E. HODSON DATE 25/02/2020	TITLE STRUCTURE (43X14.5 2B) DORCHESTER MK1	SHEET 1 OF 5	REV 3-
	PROJECT No. BS 8888	DWG. No. DOR-01-0051-000	MATERIAL EST. MASS. NA	SCALE 1:100	SHEET A3