
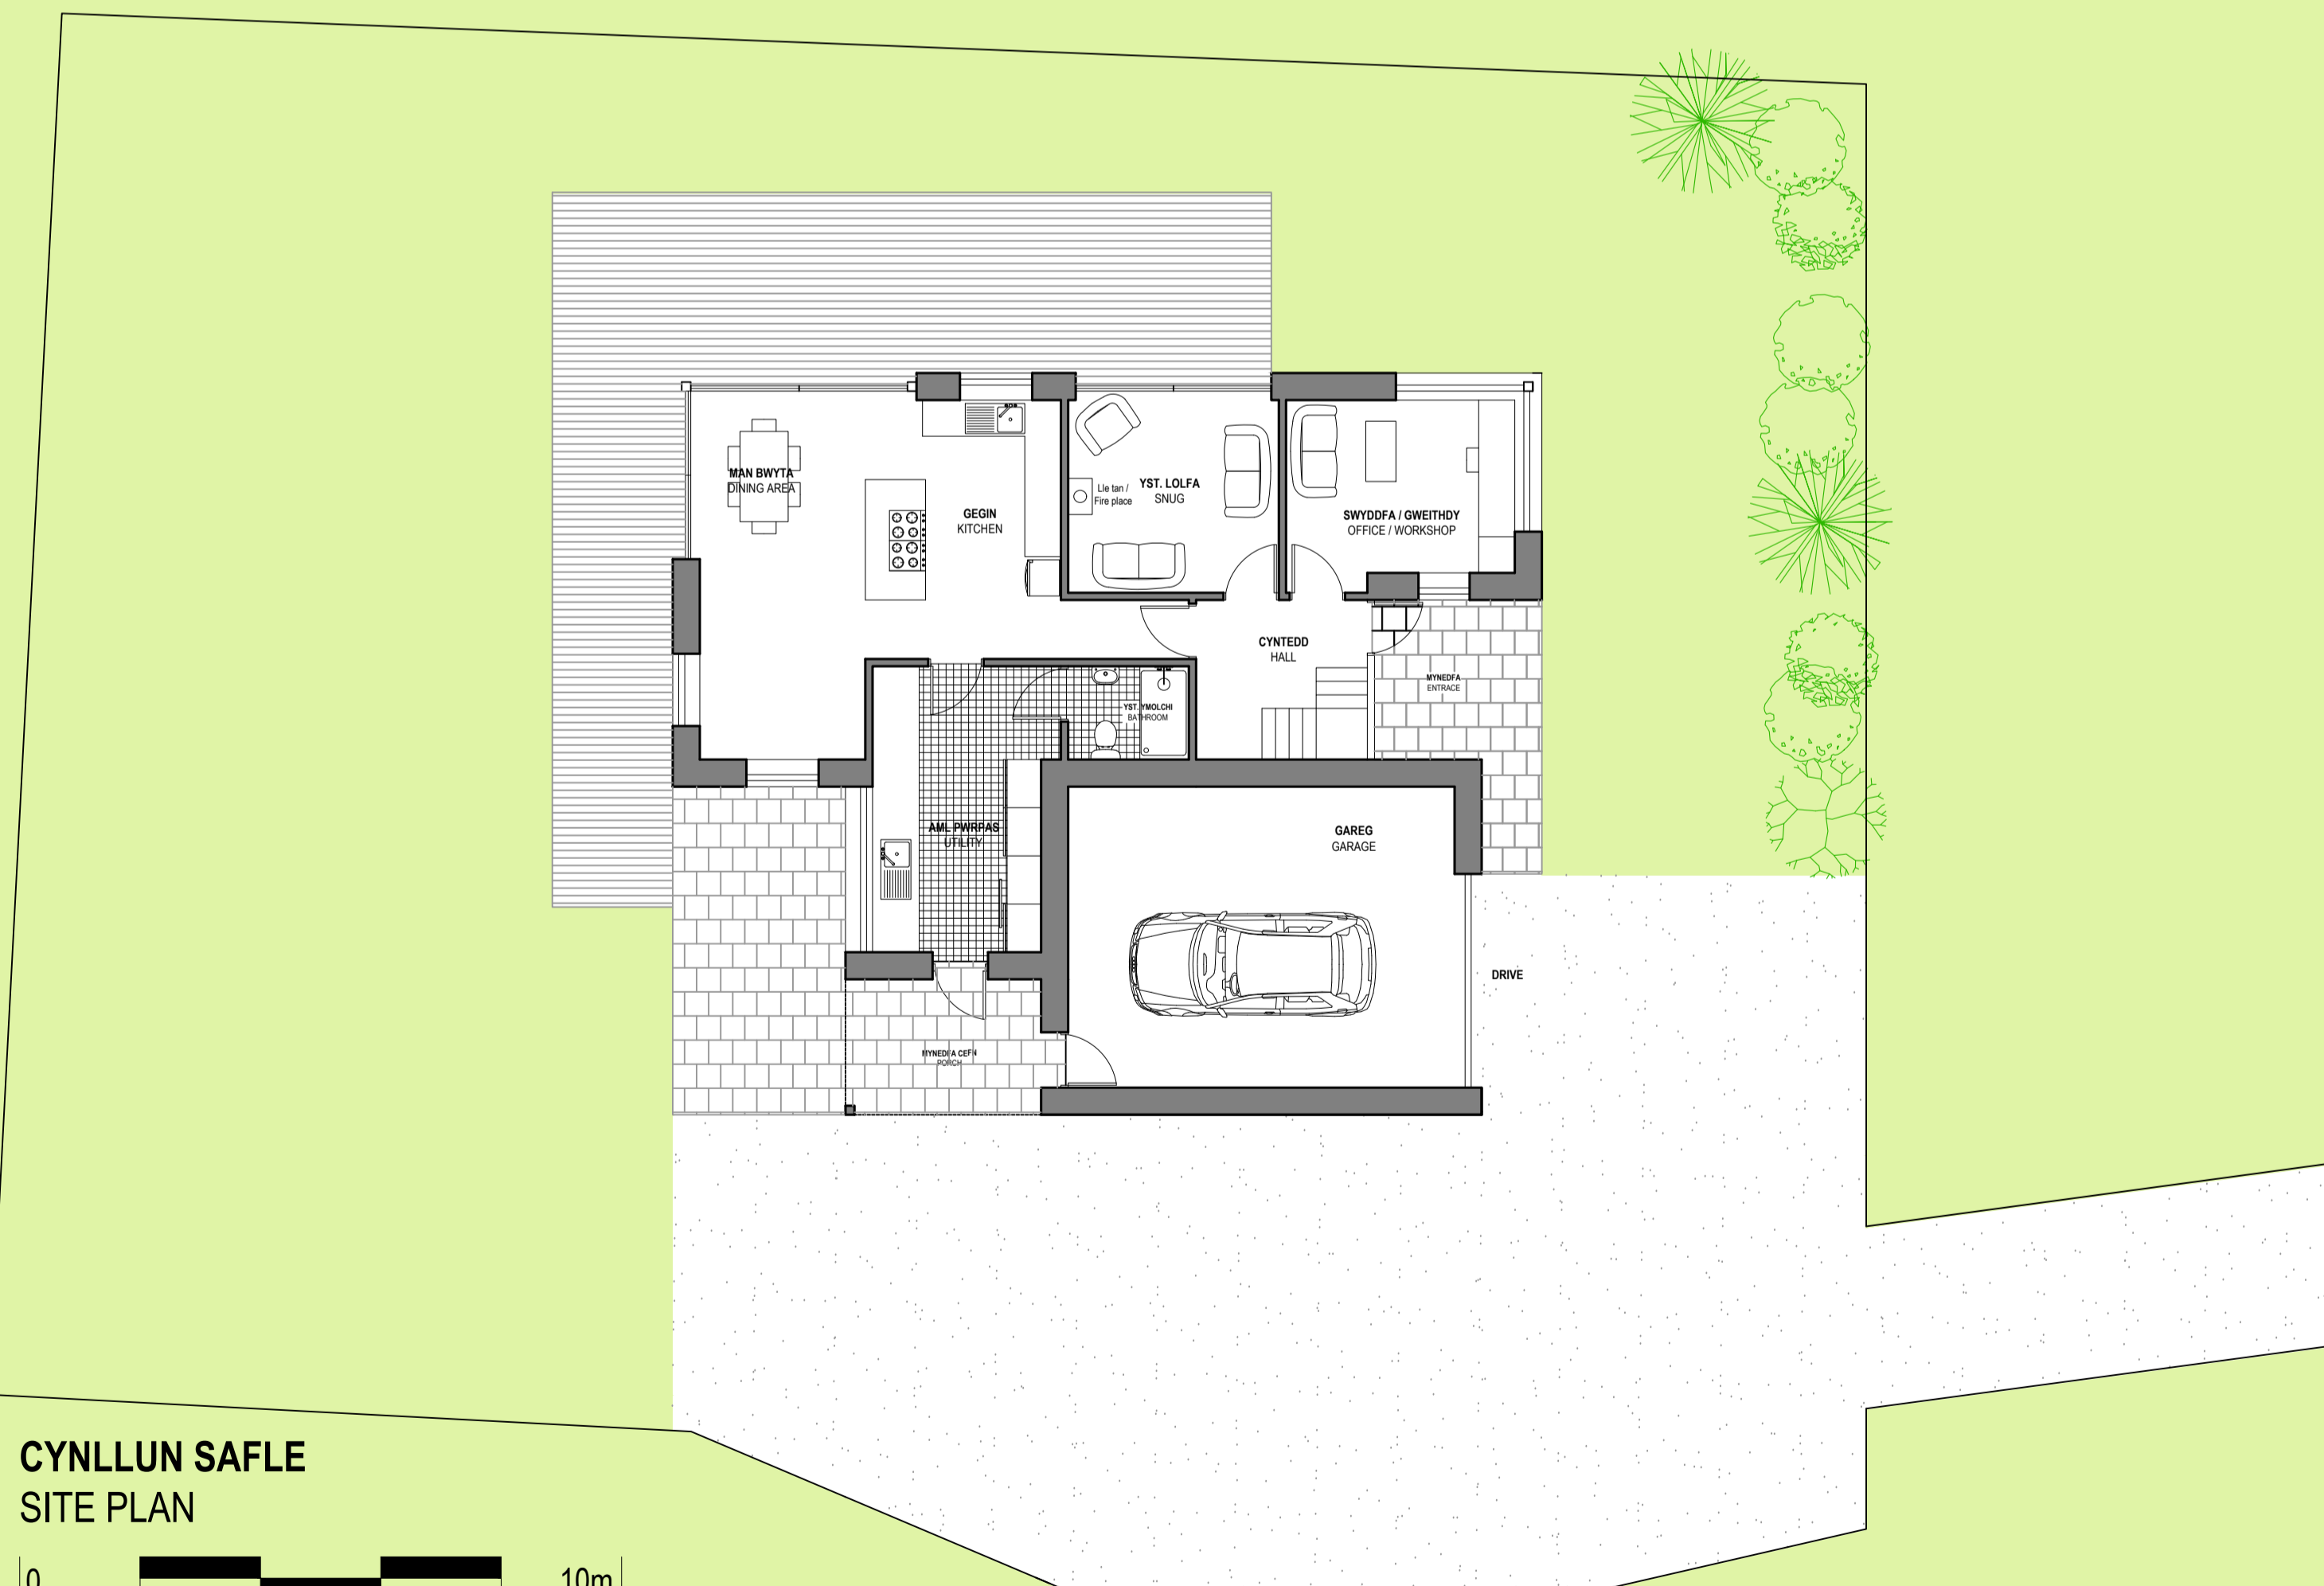


CYNLLUN SAFLE
SITE PLAN

0 10m

SCALE (1 to 100 @ A1)

GOGLEDD / NORTH

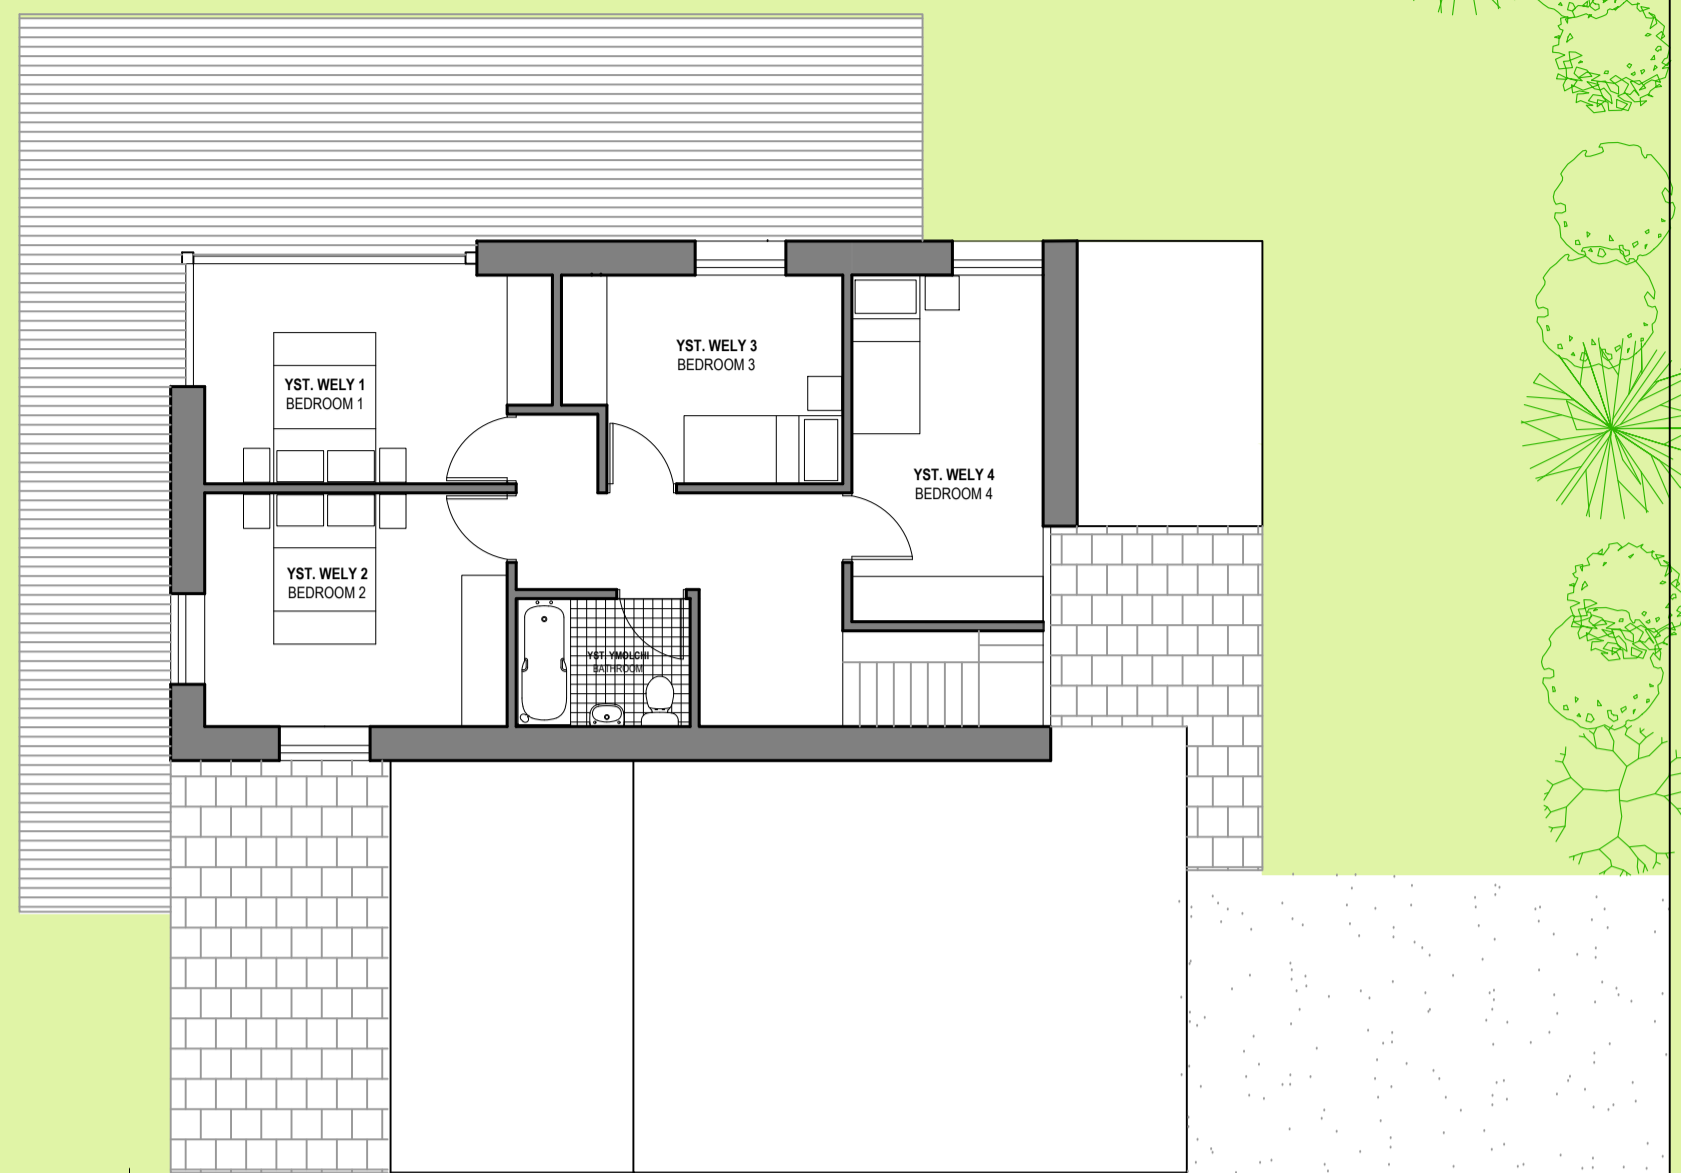


CYNLLUN SAFLE
SITE PLAN


0 10m

SCALE (1 to 100 @ A1)

GOGLEDD / NORTH

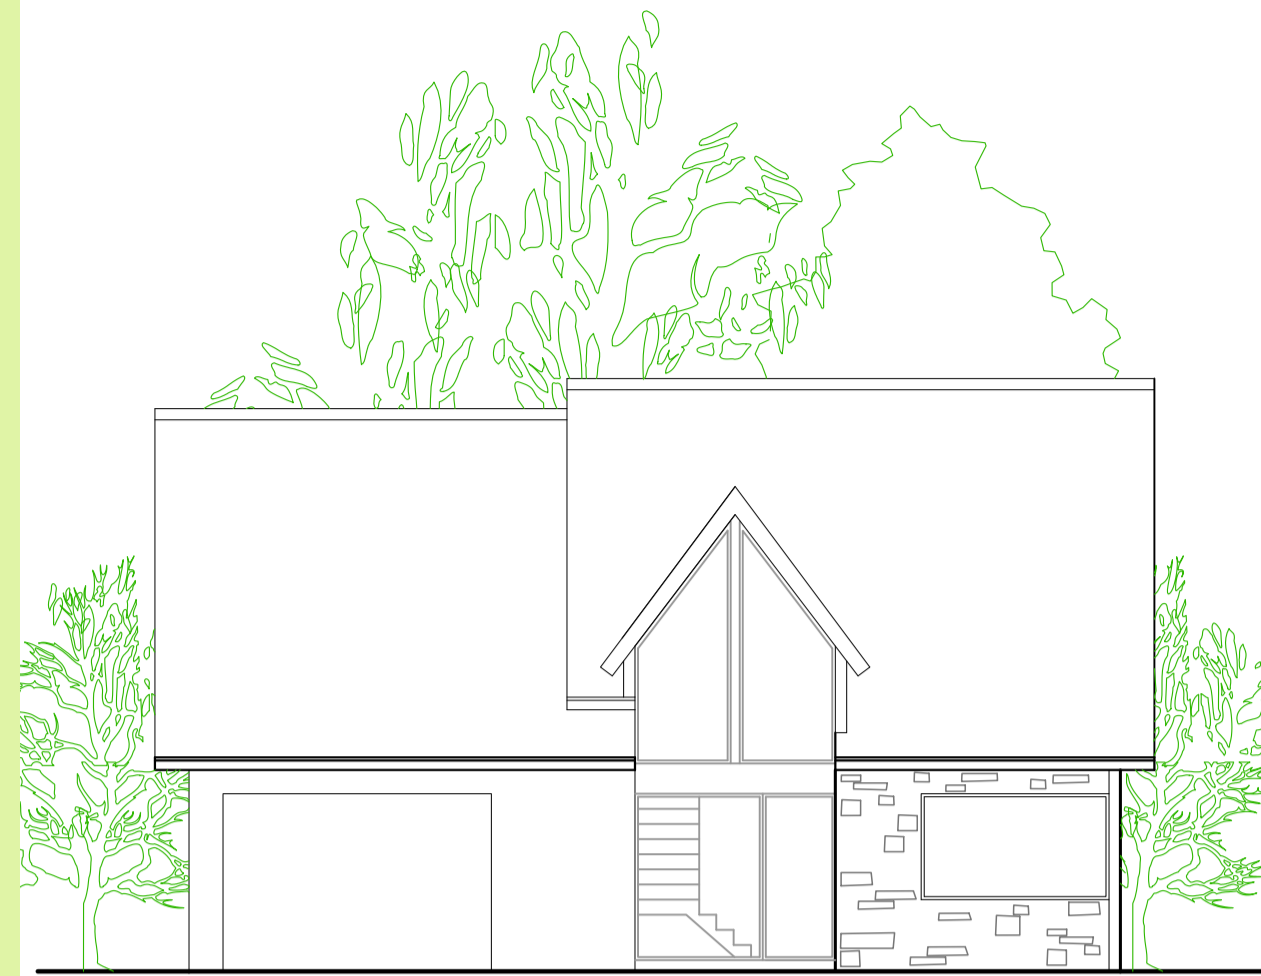


EDRYCHIAD BLAEN
FRONT ELEVATION

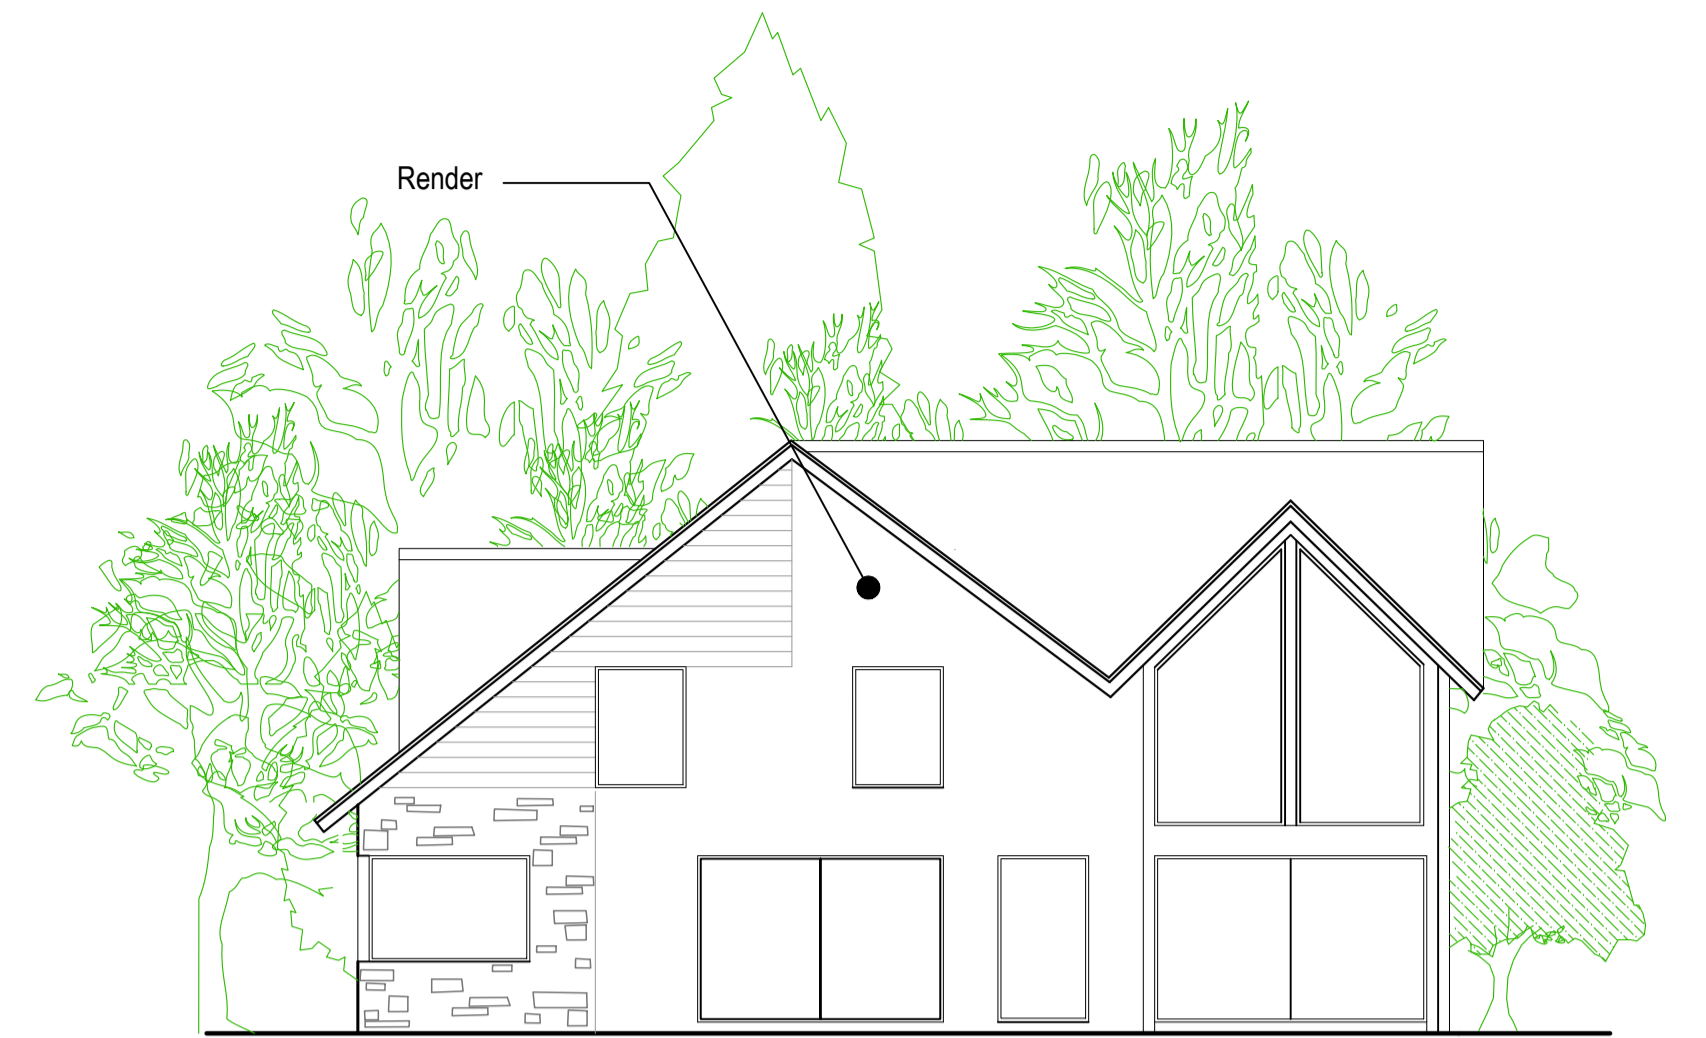

EDRYCHIAD OCHR
SIDE ELEVATION



EDRYCHIAD CEFN
REAR ELEVATION

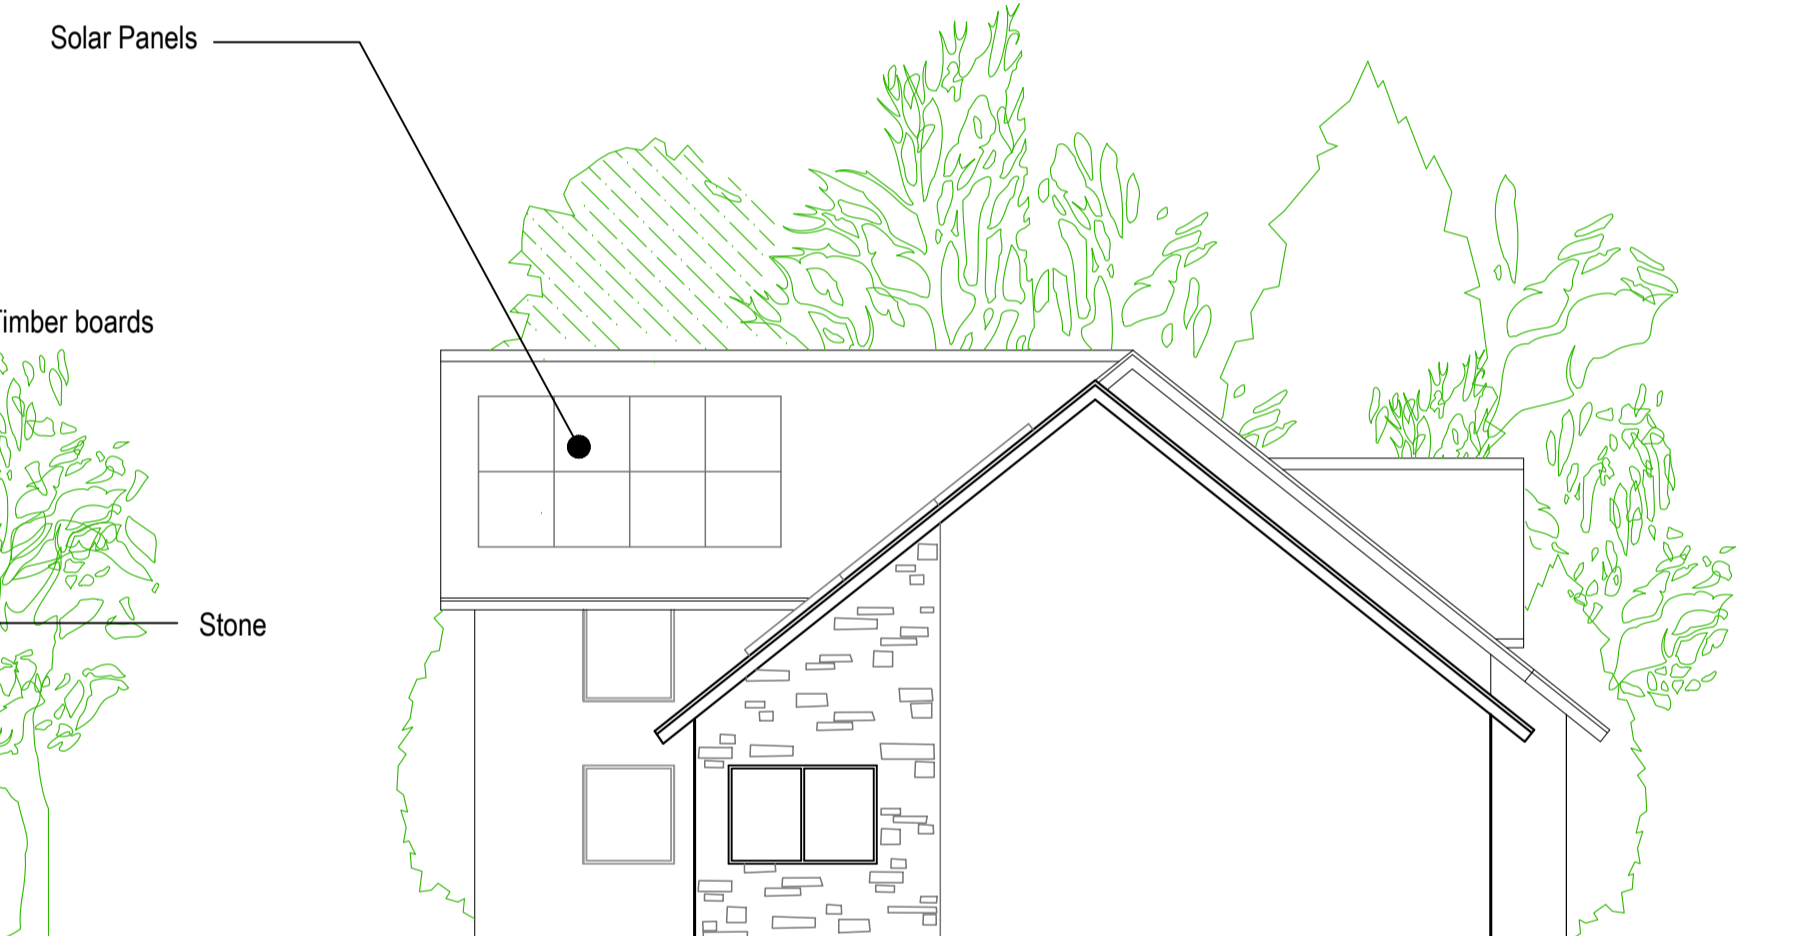

EDRYCHIAD OCHR
SIDE ELEVATION

GEORGE + TOMOS
PENSEIRI : ARCHITECTS Cyf.

12 Heol Penrallt, Machynlleth, Powys, SY20 2AL
www.georgetomos.co.uk - georgetomos@yahoo.co.uk

01654 700337
0845 280 3040

Project
ERECTION OF A RURAL ENTERPRISE
DWELLING @ Rhyd yr Aderyn,
Cemmaes

Client	
Mr & Mrs. Pughe	
ARFAETHEDIG / PROPOSED	
Job Nr.	Drawing Nr.
20 / 53	PL 03
Graddfa / Scale	Dyddiad / Date
1:100 @A1 1:200 @A3	Nov '20 MH

MAE HANBUFRONT Y GWYBODAETH YN YN EDDO GEORGE+TOMOS CYF NI CHER BYDOPD NAI ALLYDHWYRHOEDD MATH UNRYWY FRODDYD PER GANADY YSUDFRENEDD
THE PROPERTY OF THIS DRAWING AND DESIGN IS VESTED IN GEORGE+TOMOS CYF AND MUST NOT BE COPIED OR REPRODUCED IN ANY WAY WITHOUT THEIR WRITTEN CONSENT