


This Drawing is Copyright.



Note: All dimensions to be checked on site and not to be scaled from drawing.

AMENDMENTS:

Revision	Date
A	18.9.19

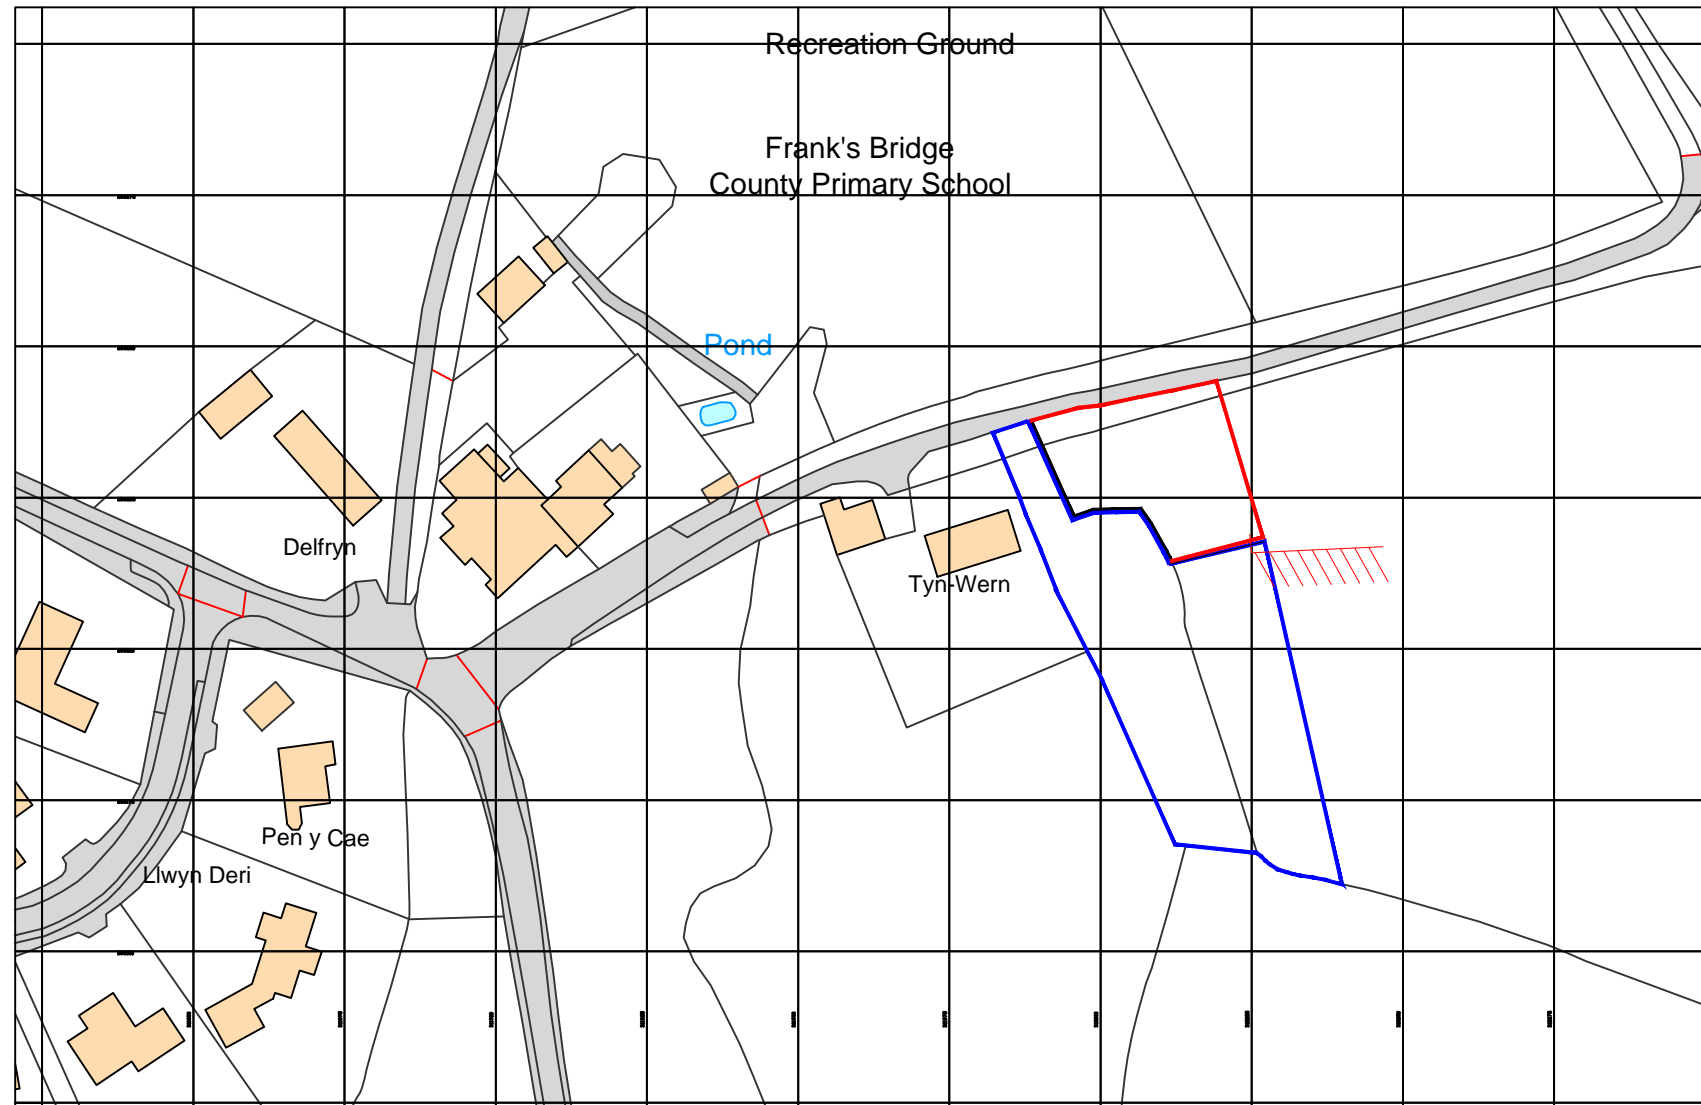

Ordnance Survey, (c) Crown Copyright 2019. All rights reserved. Licence number 100022432

BUCKMASTERBATCUP
Architects Ltd.

CLIENT:

Mr. C. Anton

PROJECT TITLE:

**New Dwelling
Ty Wern,
Franksbridge**

DRAWING TITLE:

Location Plan

SCALE: **1:1250 @ A3** | DATE: **Sept. 2019**

SWANSEA
70 Walter Road
Swansea, SA1 4QA
T - 01792 466060
F - 01792 644646
www.bbarch.co.uk
info@bbarch.co.uk

LONDON
One Kingdom Street
Paddington Central
London, W2 6BD

BBA 778.P.10