




Existing Site Plan showing Roof Plan 1:200

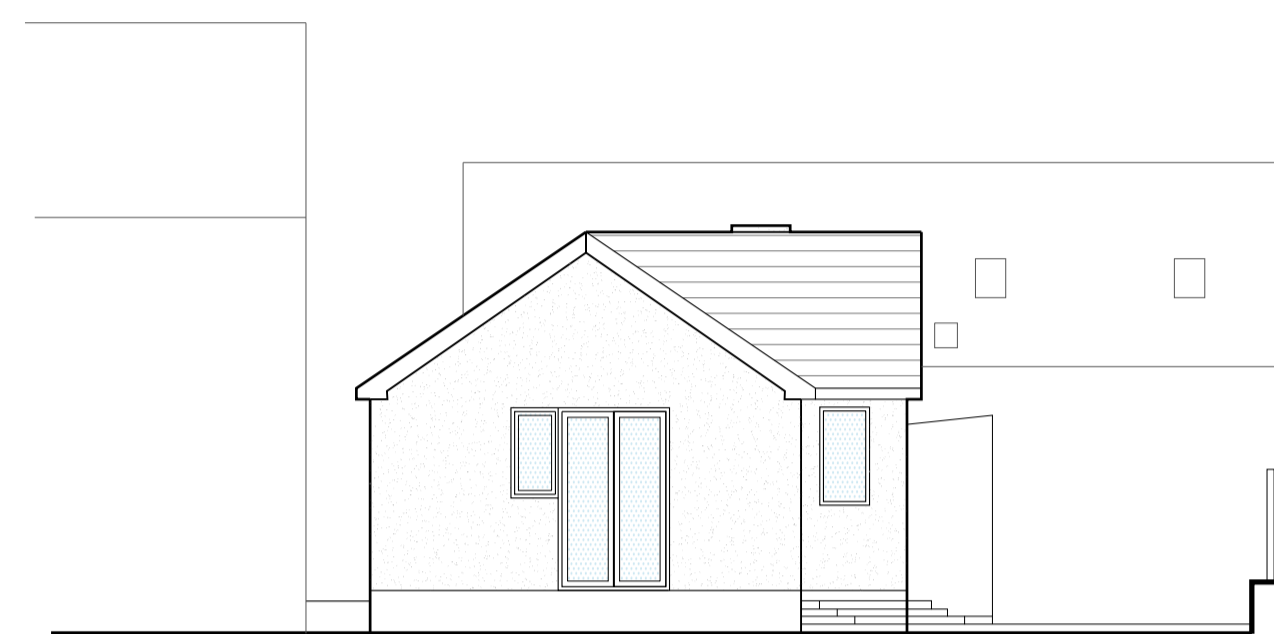


Existing North Elevation 1:100

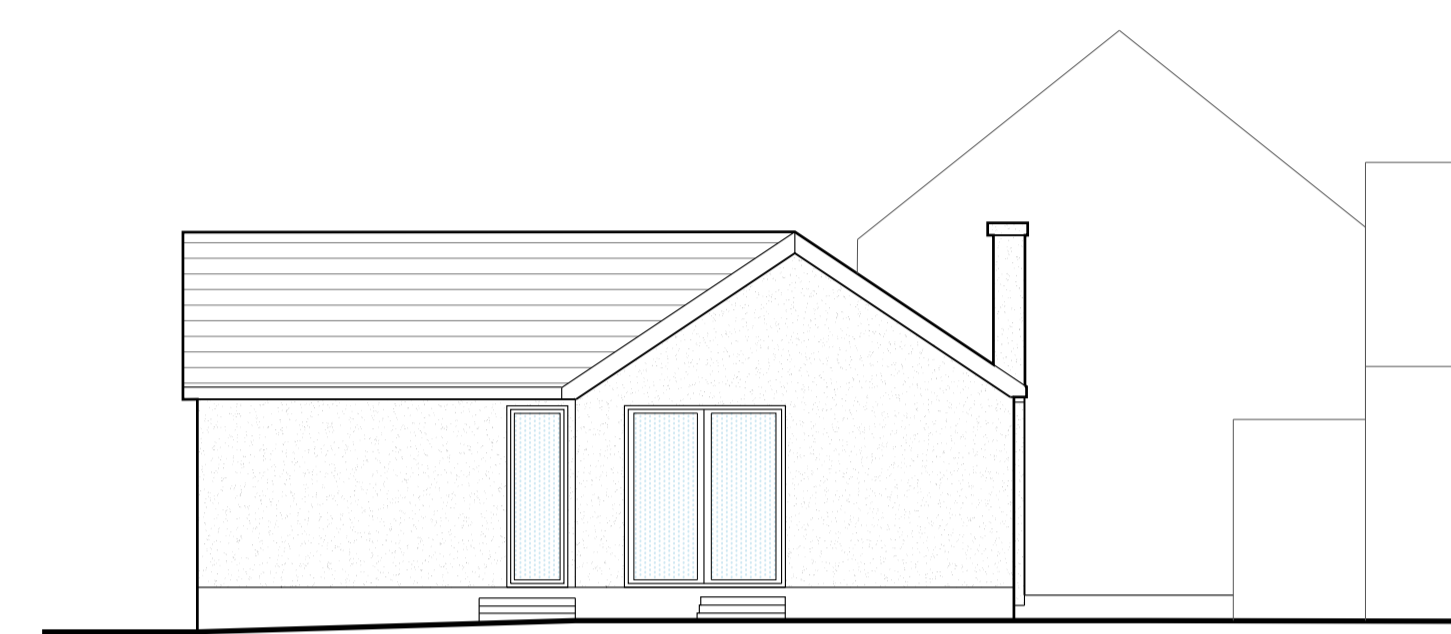

Existing West Elevation 1:100

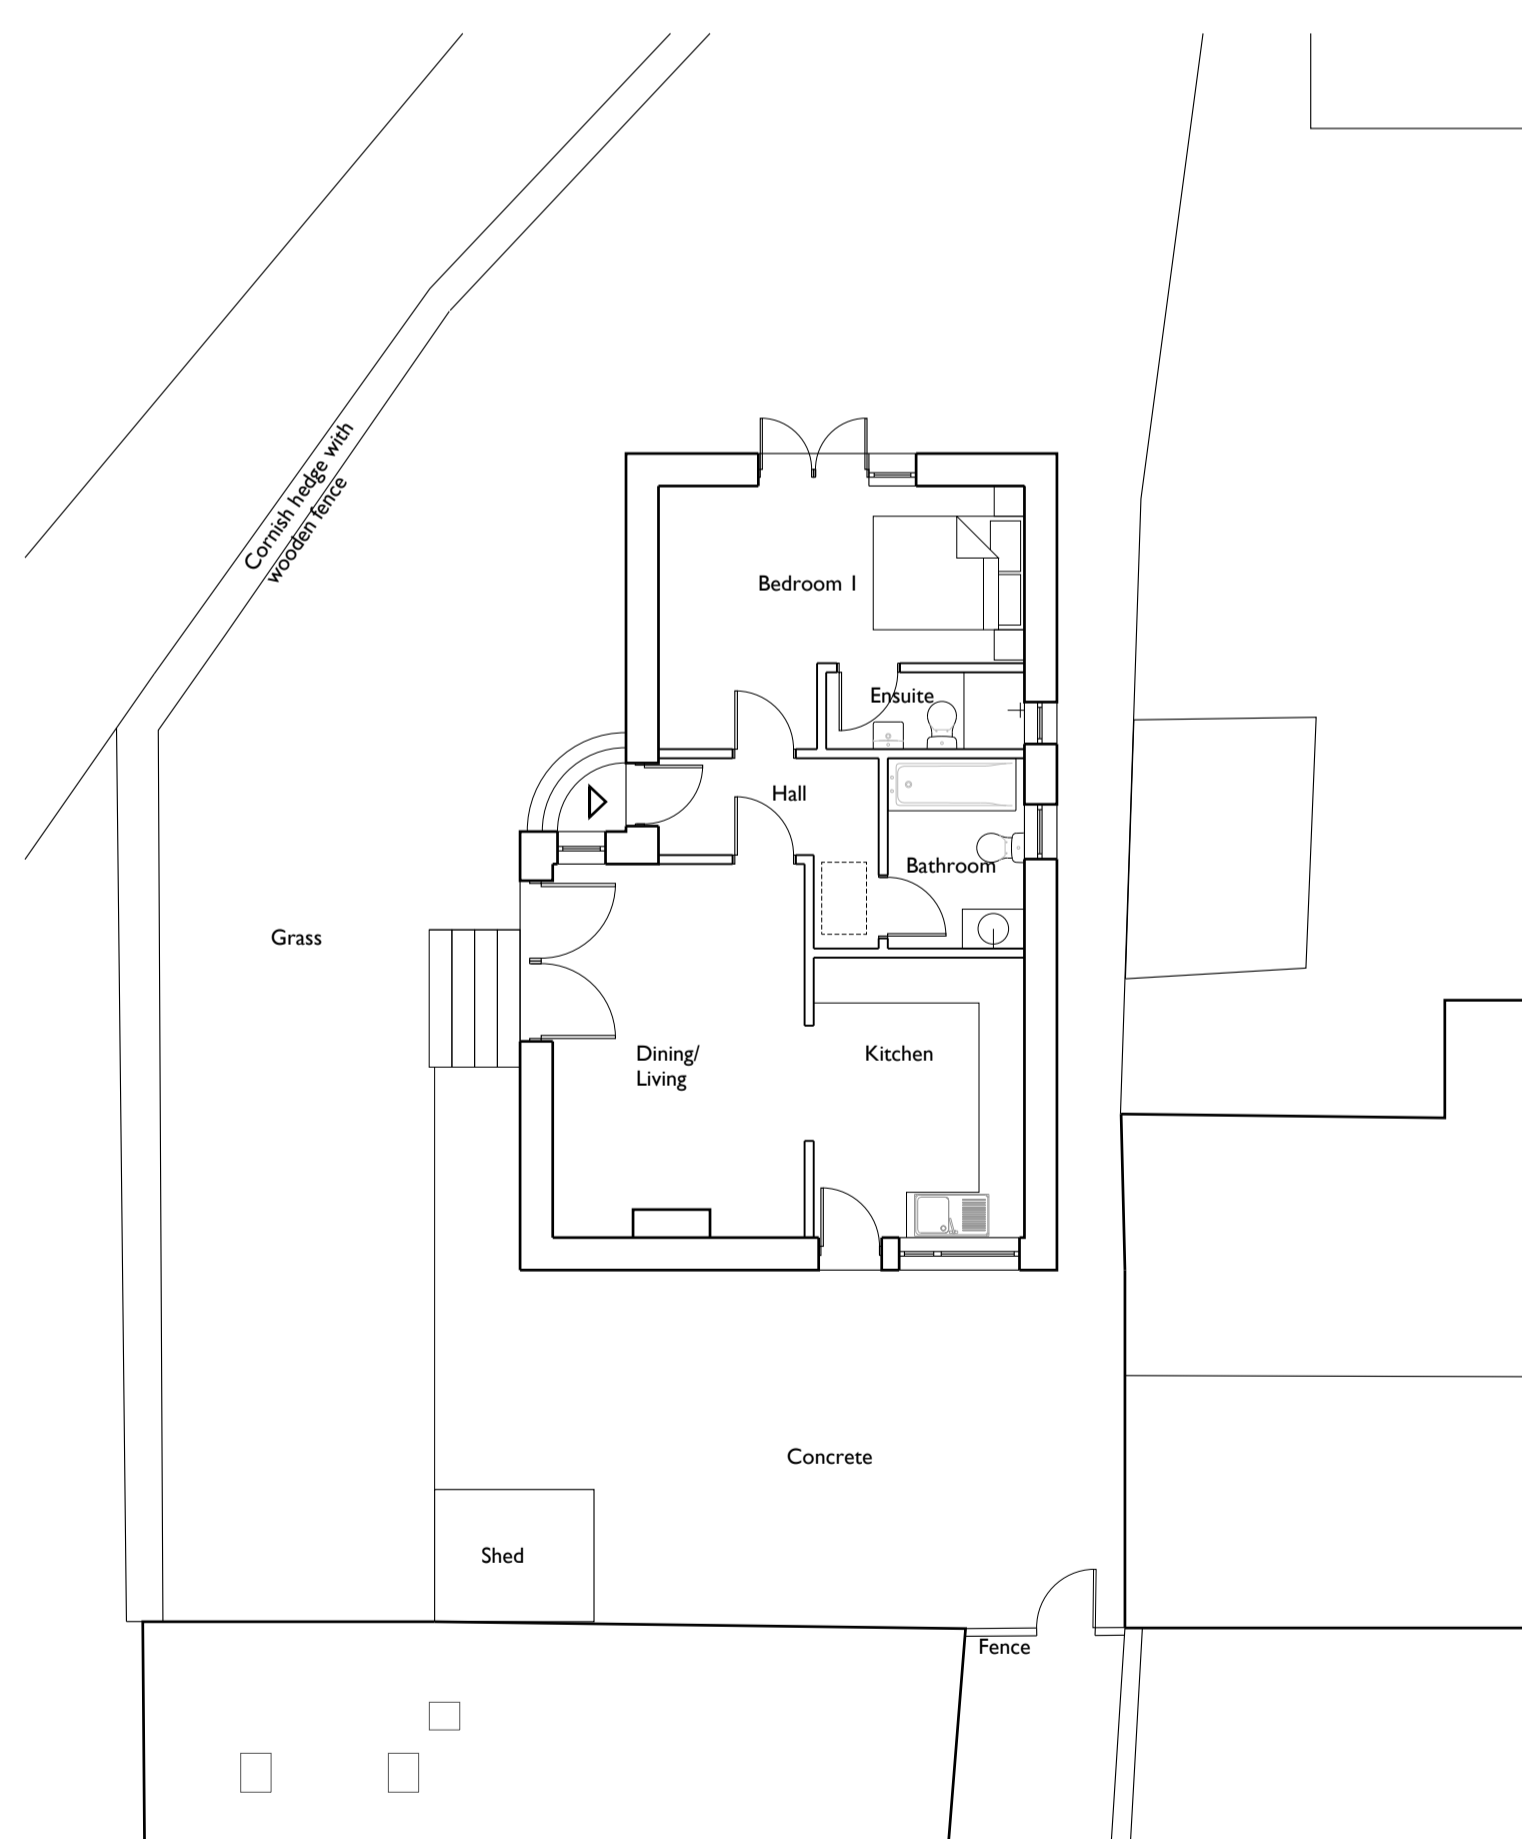

Existing Ground Floor Plan 1:100

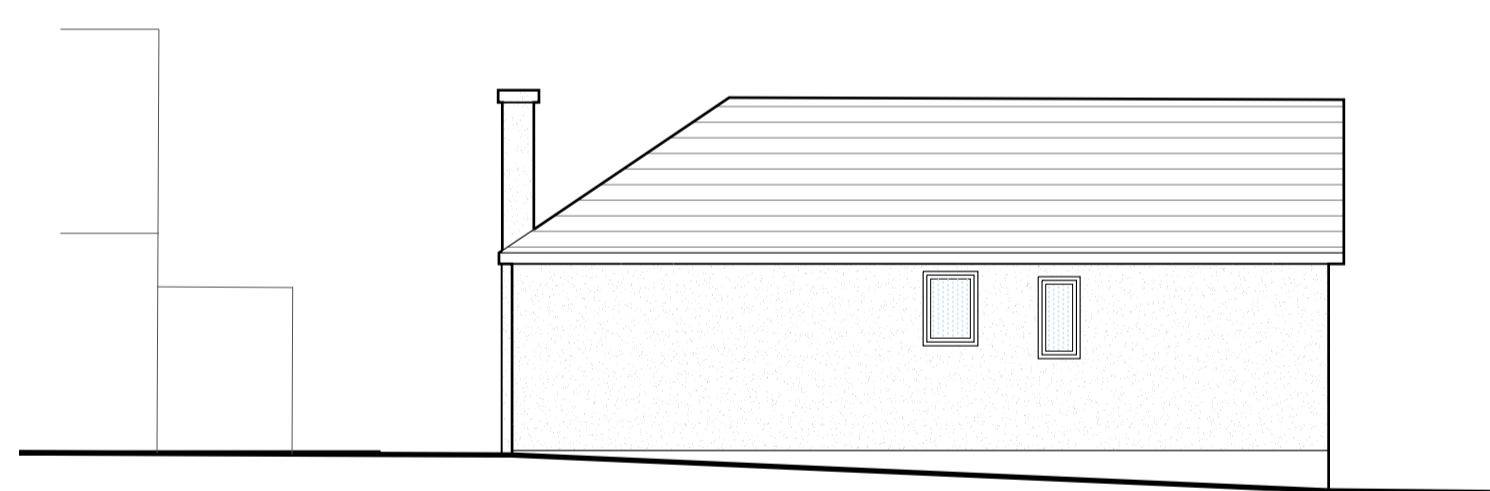


Existing East Elevation 1:100



Existing South Elevation 1:100



1:100

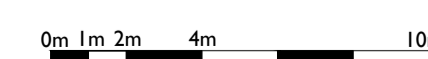

1:200

Notes

1. This drawing should not be scaled for construction purposes, only figured dimensions worked from.
2. This drawing is for design and planning purposes only.

| | |
|-----------|--|
| Stage | Planning |
| Title | Existing Site, Roof & Floor Plans and Elevations |
| Project | Extension to Teasel Cottage, St Just |
| Applicant | Justine East |



| | |
|---------|--------------|
| Scale | 1:200/100@A1 |
| Date | January 2021 |
| Dwg.no. | EX02 |