



Proposed Site Plan (showing Roof Plan) 1:200




Proposed North Elevation 1:100

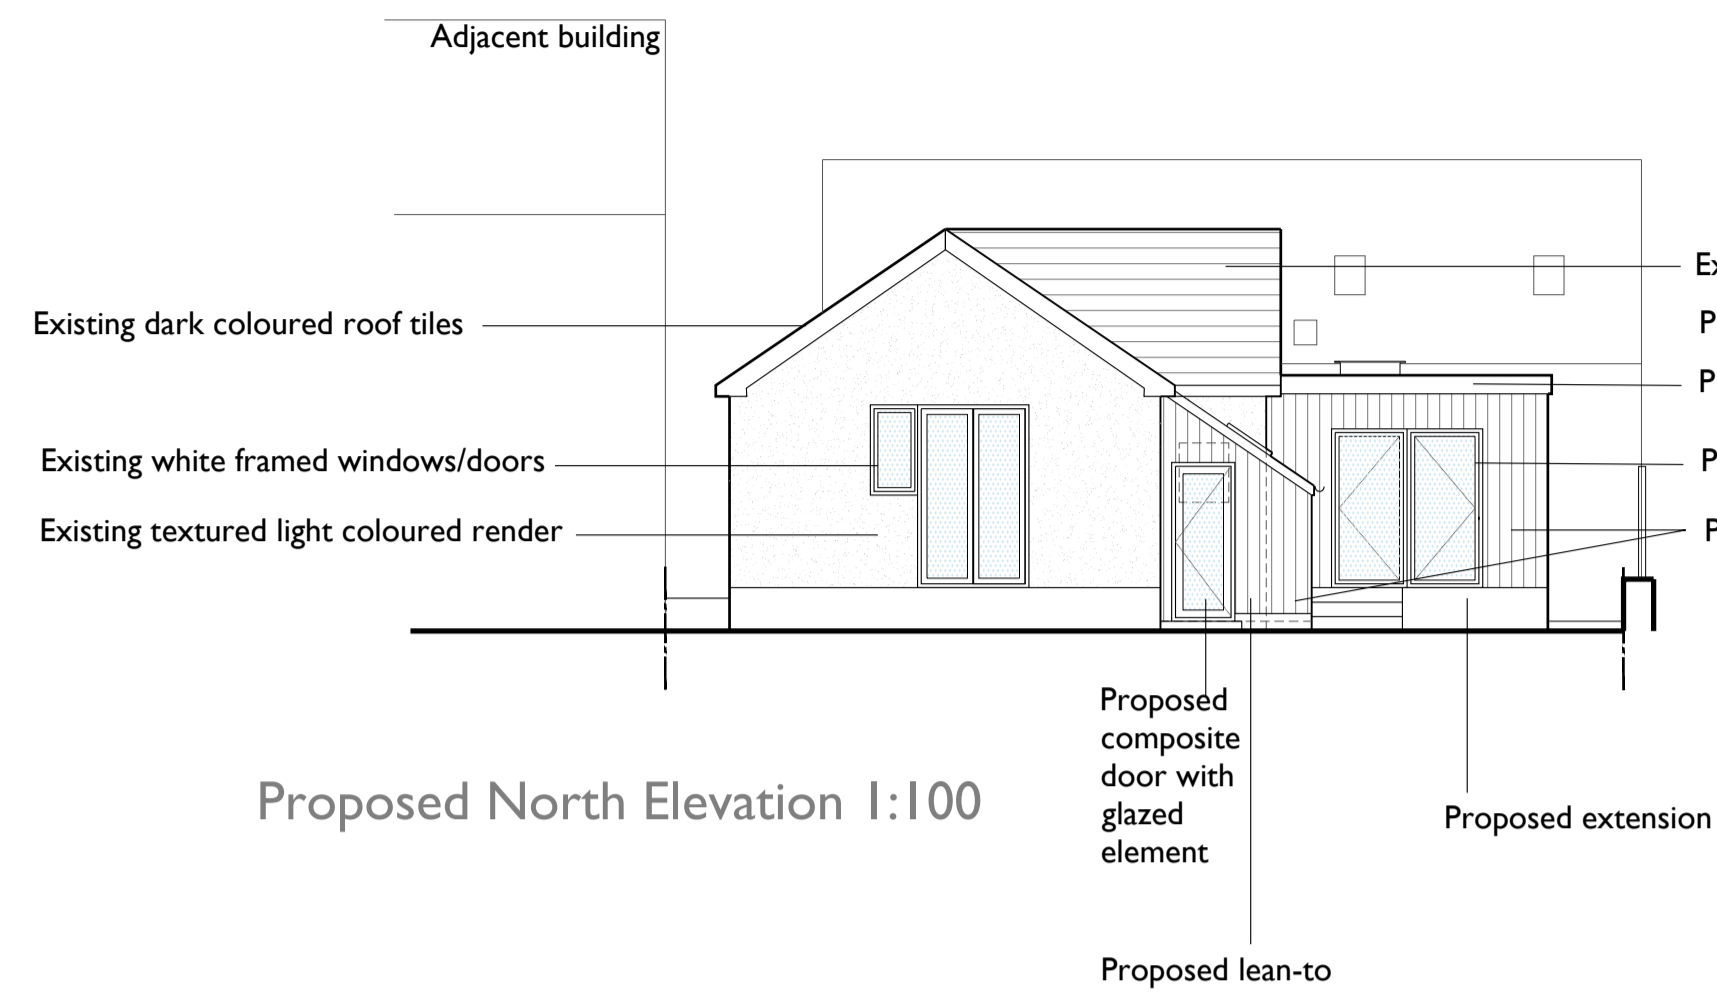


Proposed West Elevation 1:100

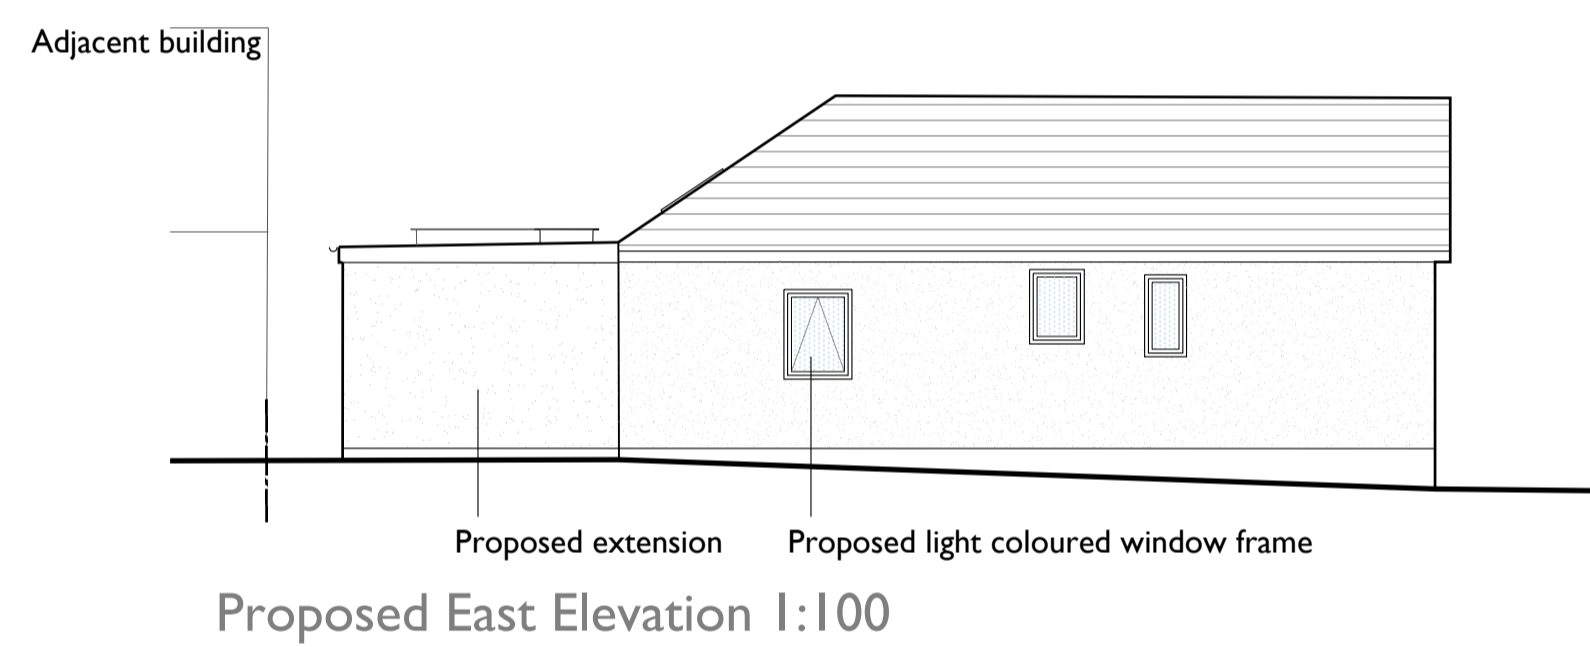


Proposed East Elevation 1:100

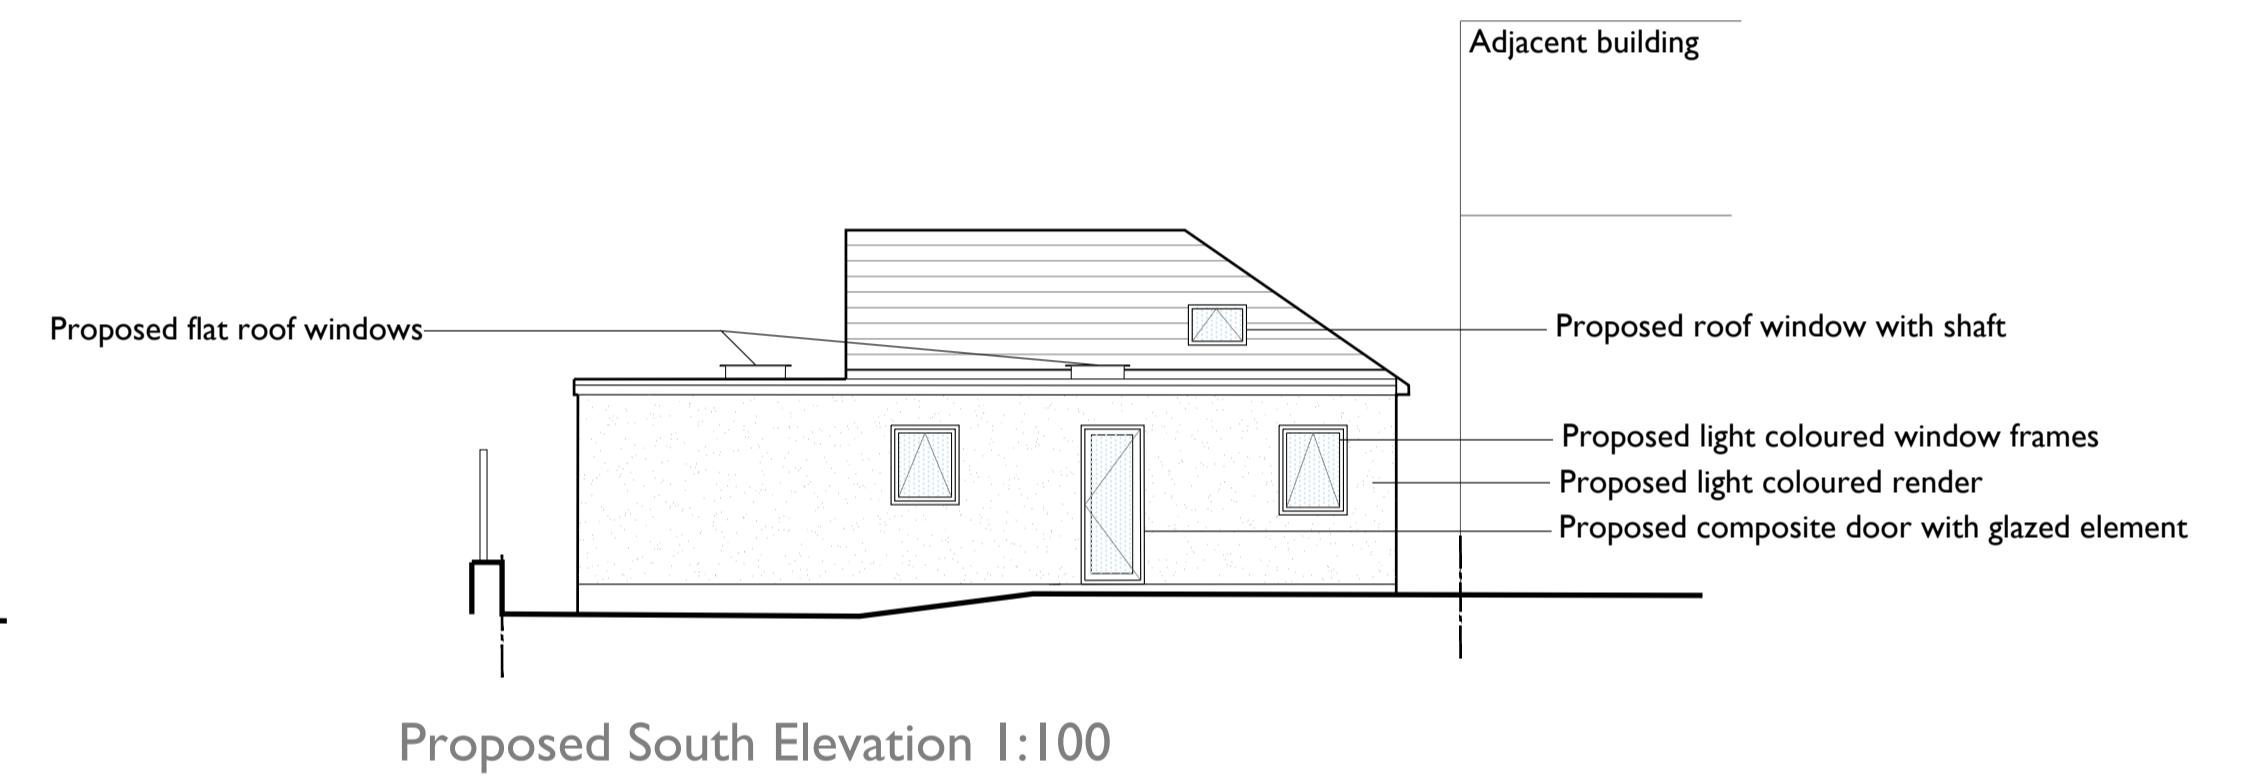


Proposed South Elevation 1:100

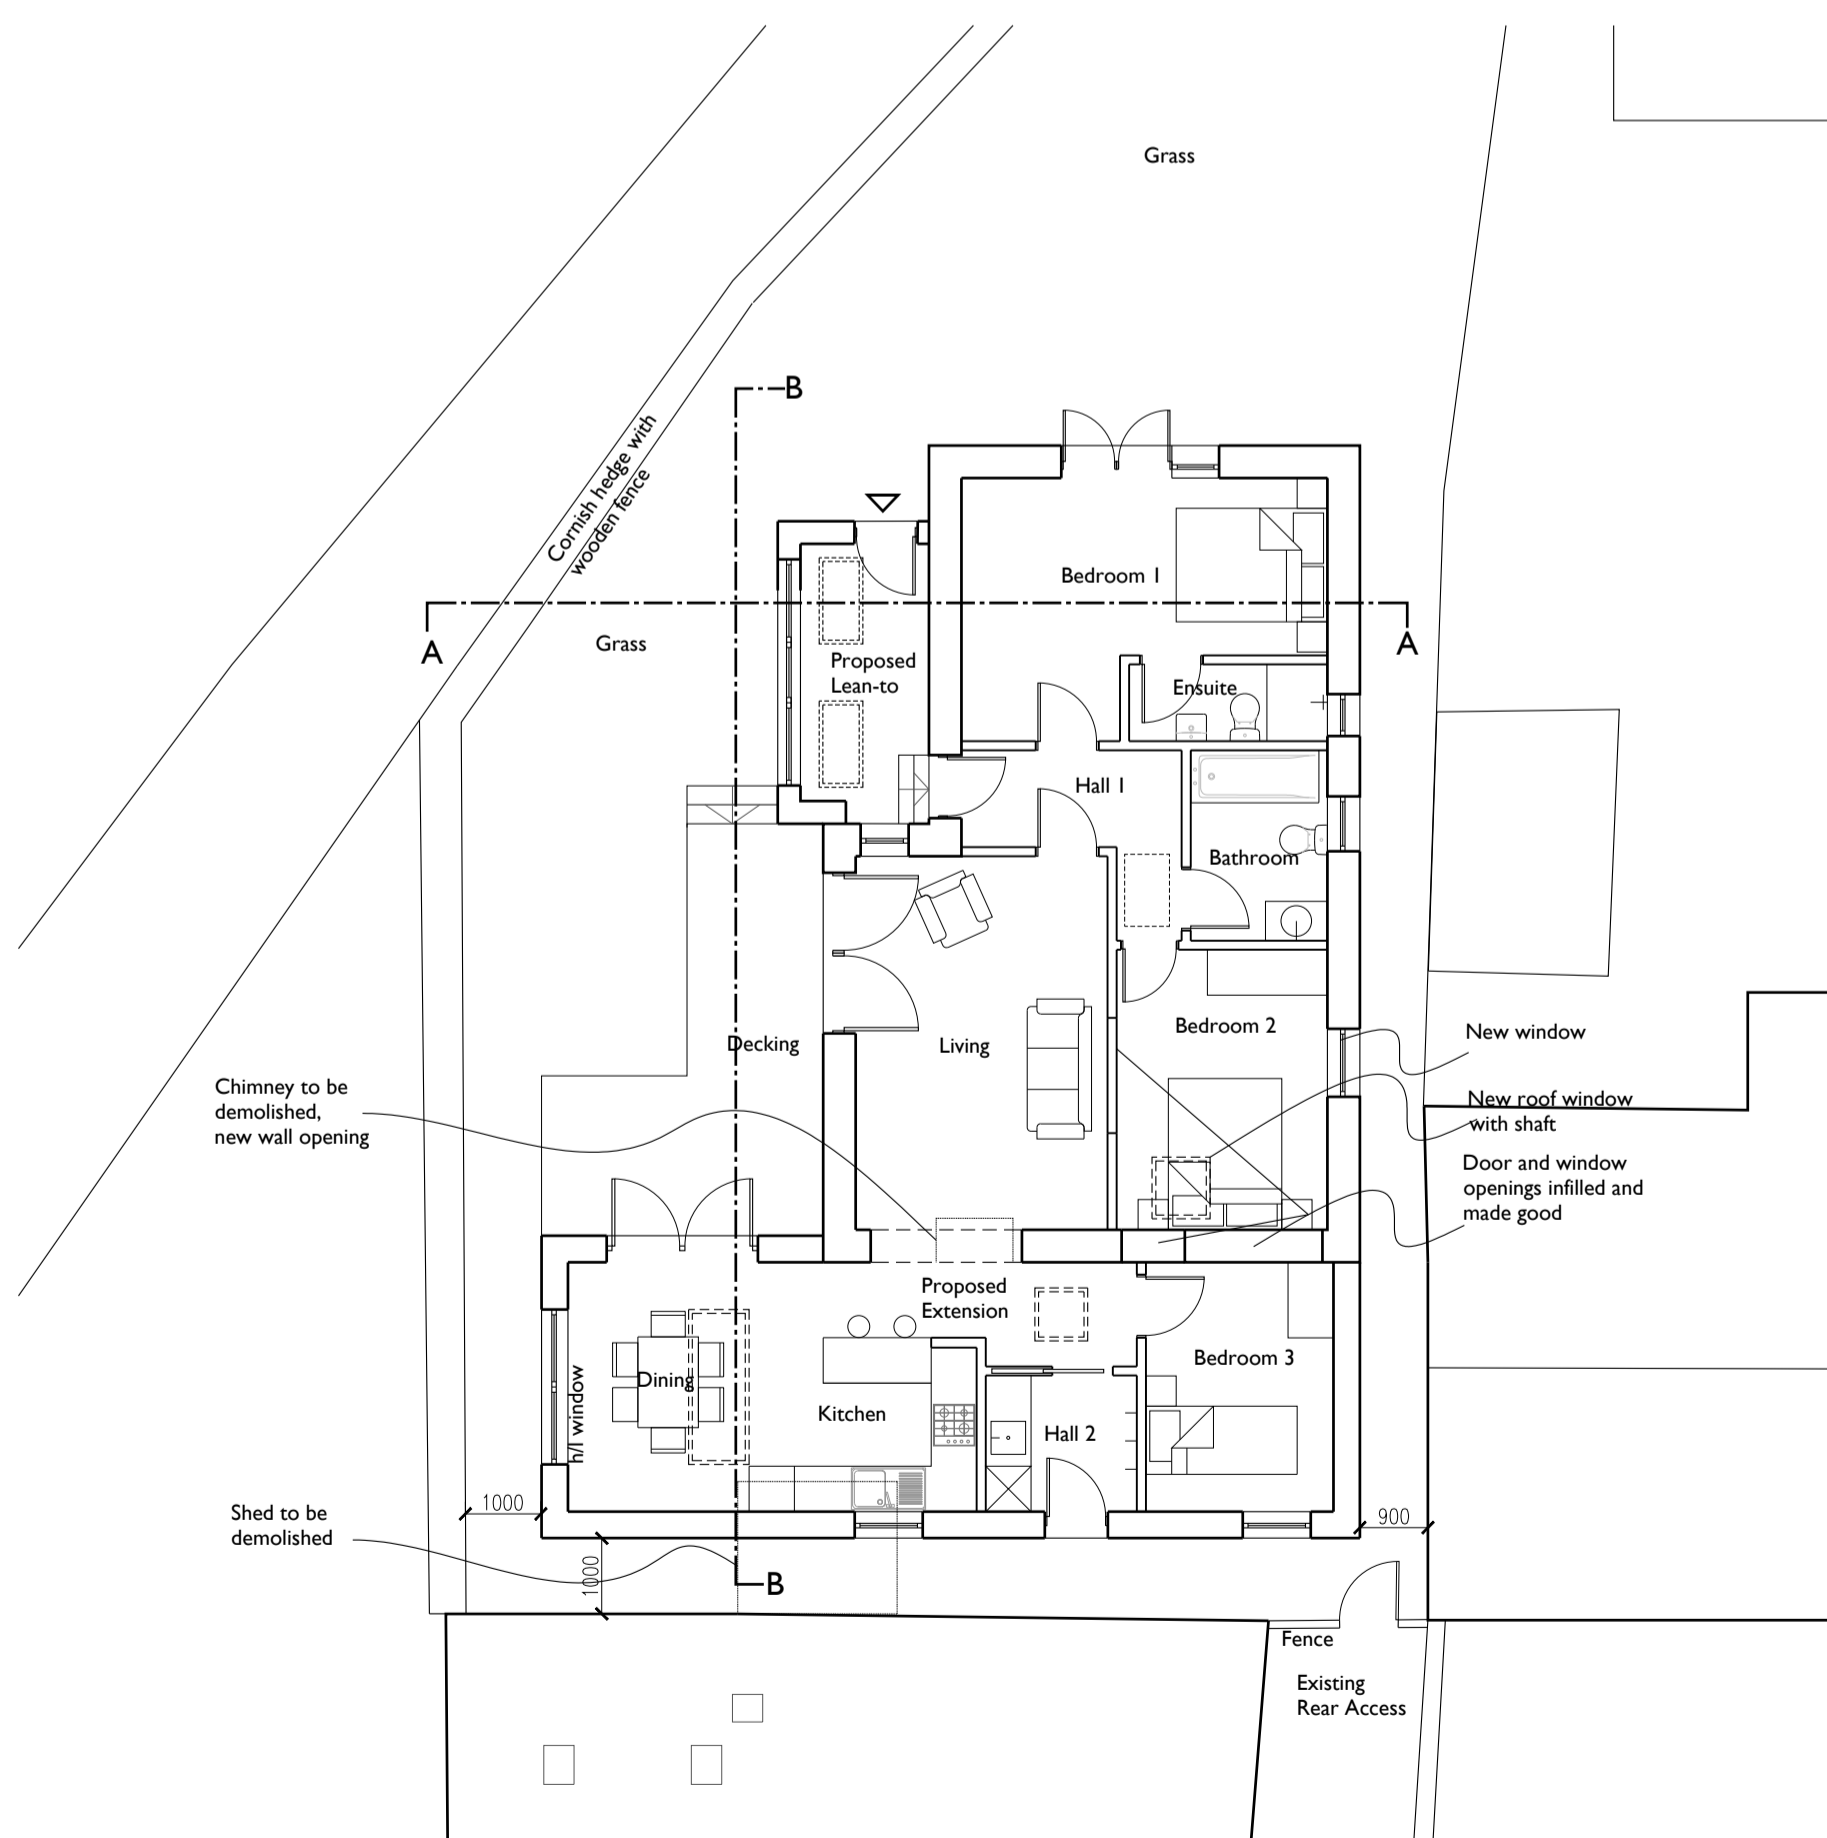

Proposed Ground Floor Plan 1:100

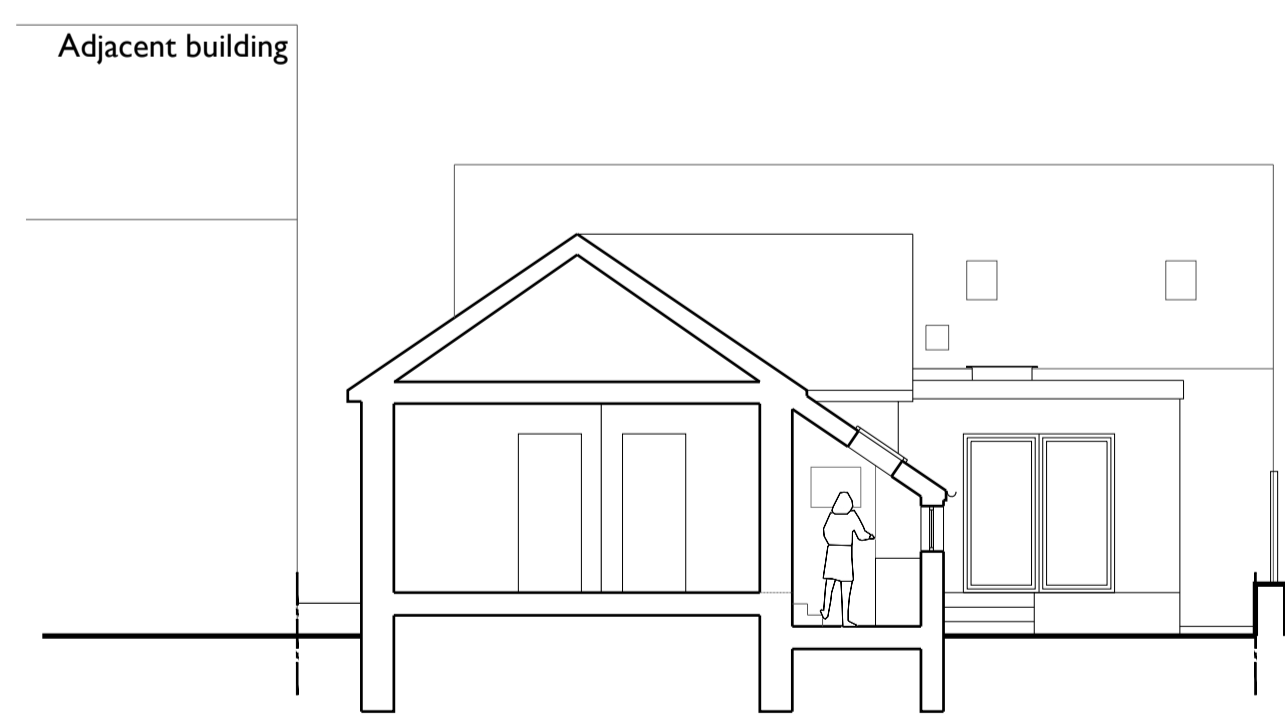


Section A - A 1:100

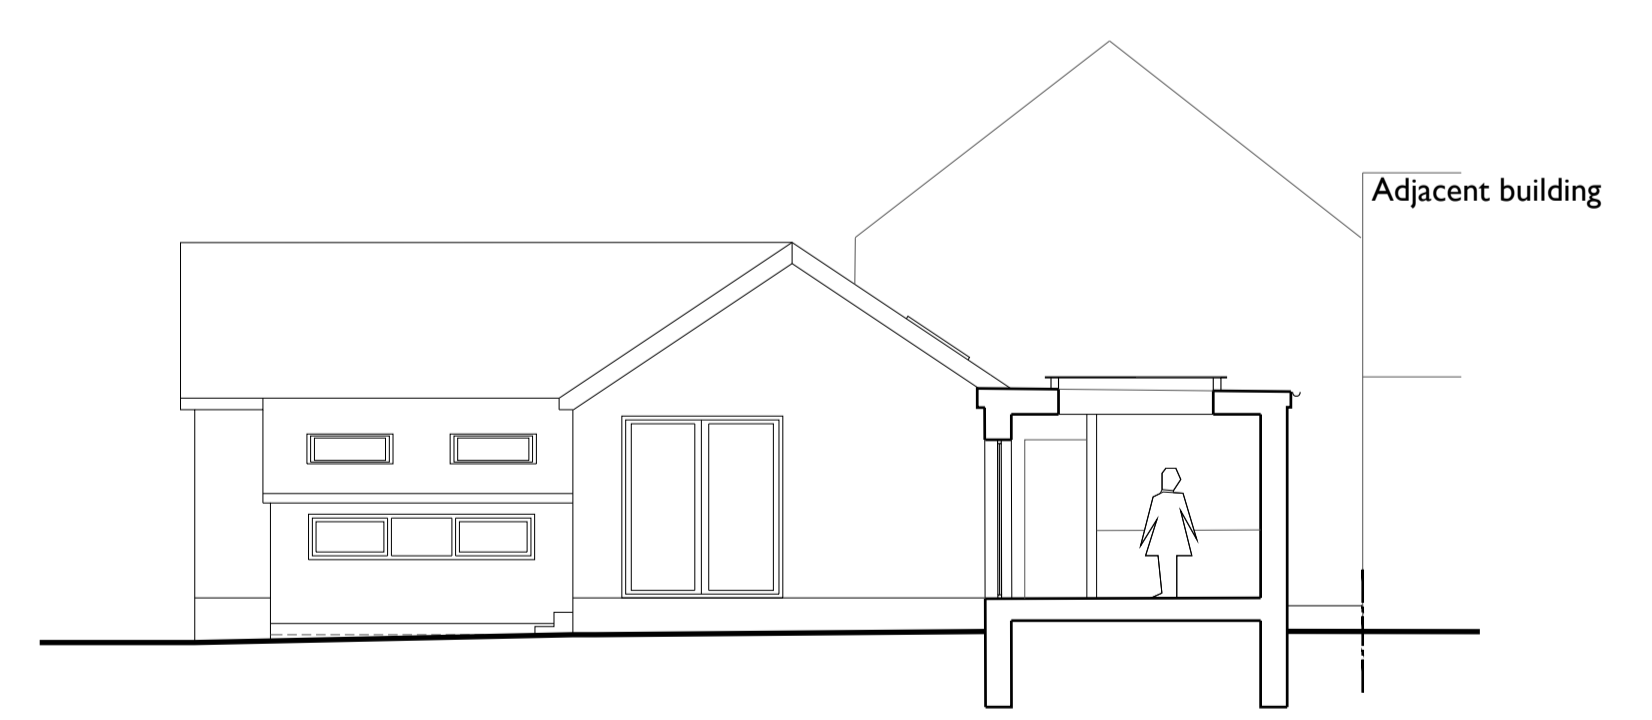

Section B - B 1:100



1:100

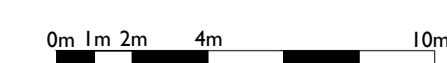

1:200

Notes

1. This drawing should not be scaled for construction purposes, only figured dimensions worked from.
2. This drawing is for design and planning purposes only.

Stage	Planning	Scale	1:200/100@A1
Title	Proposed Site, Roof & Floor Plans and Elevations	Date	January 2021
Project	Extension to Teasel Cottage, St Just	Dwg.no.	D01
Applicant	Justine East		