

FORMER PARISH ROOMS
PROPOSED GROUND FLOOR
3408 - SK2 - 01



THE OLD VICARAGE

LINE OF
EXISTING
BUILDING
TAKING DOWN

EXISTING
PAVING
UNALTERED

CARAGE
FHL 0.51
X5.0M²

BEDROOM

BEDROOM


FHL 6.70


BATH

UTILITY

HALL


LIFT

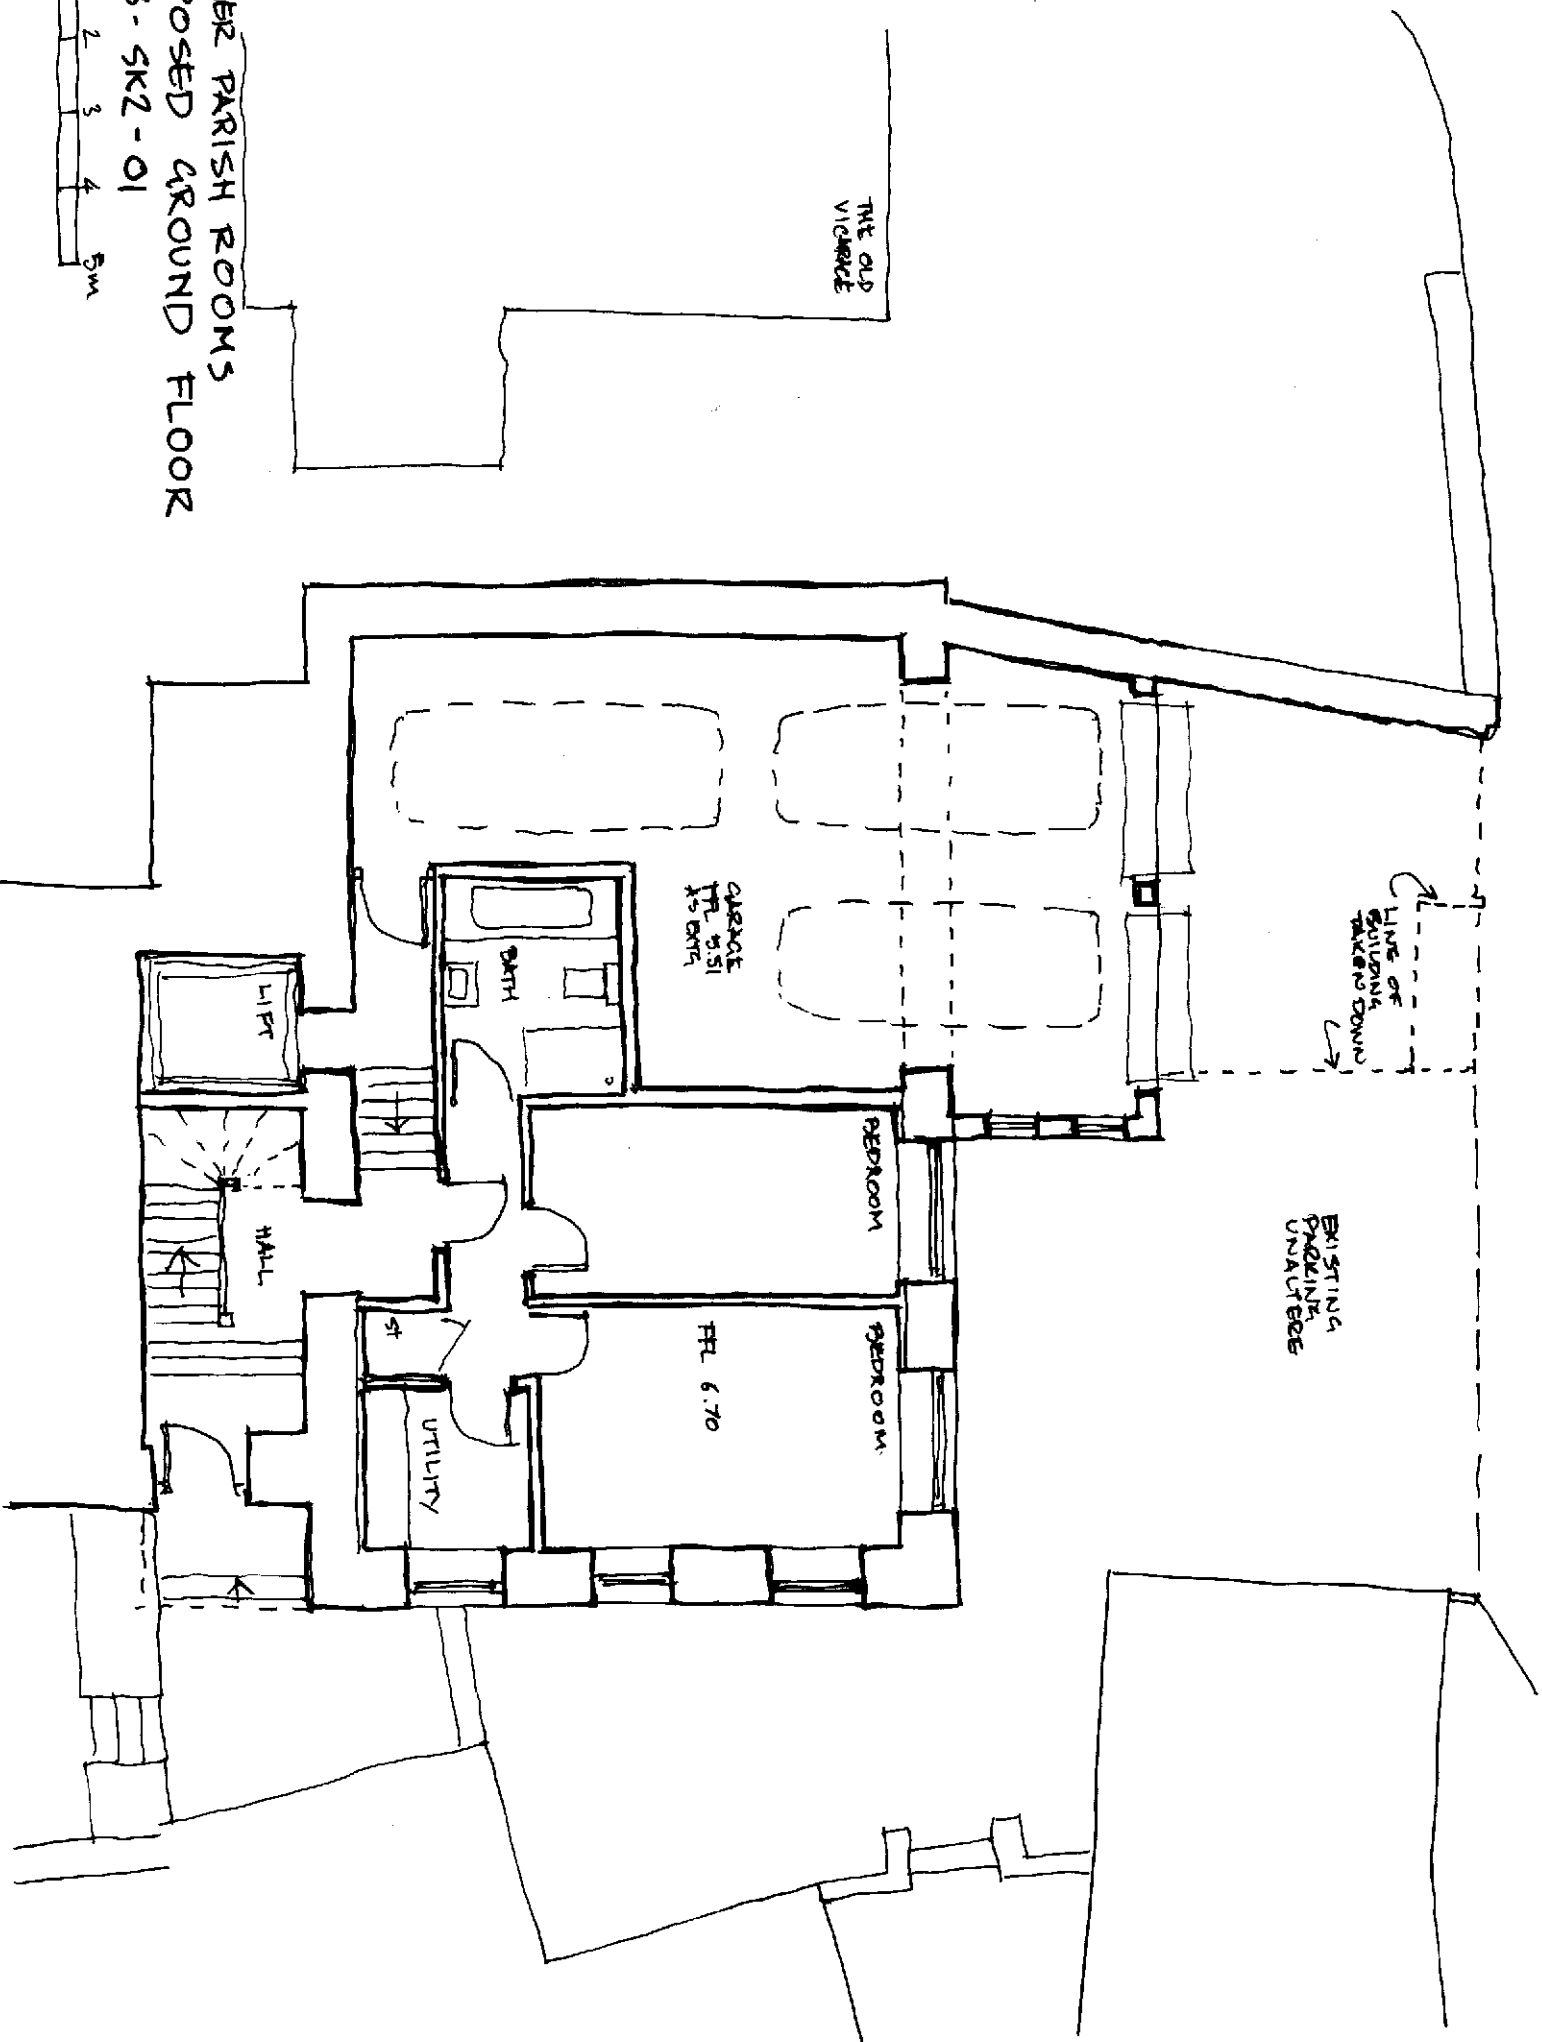

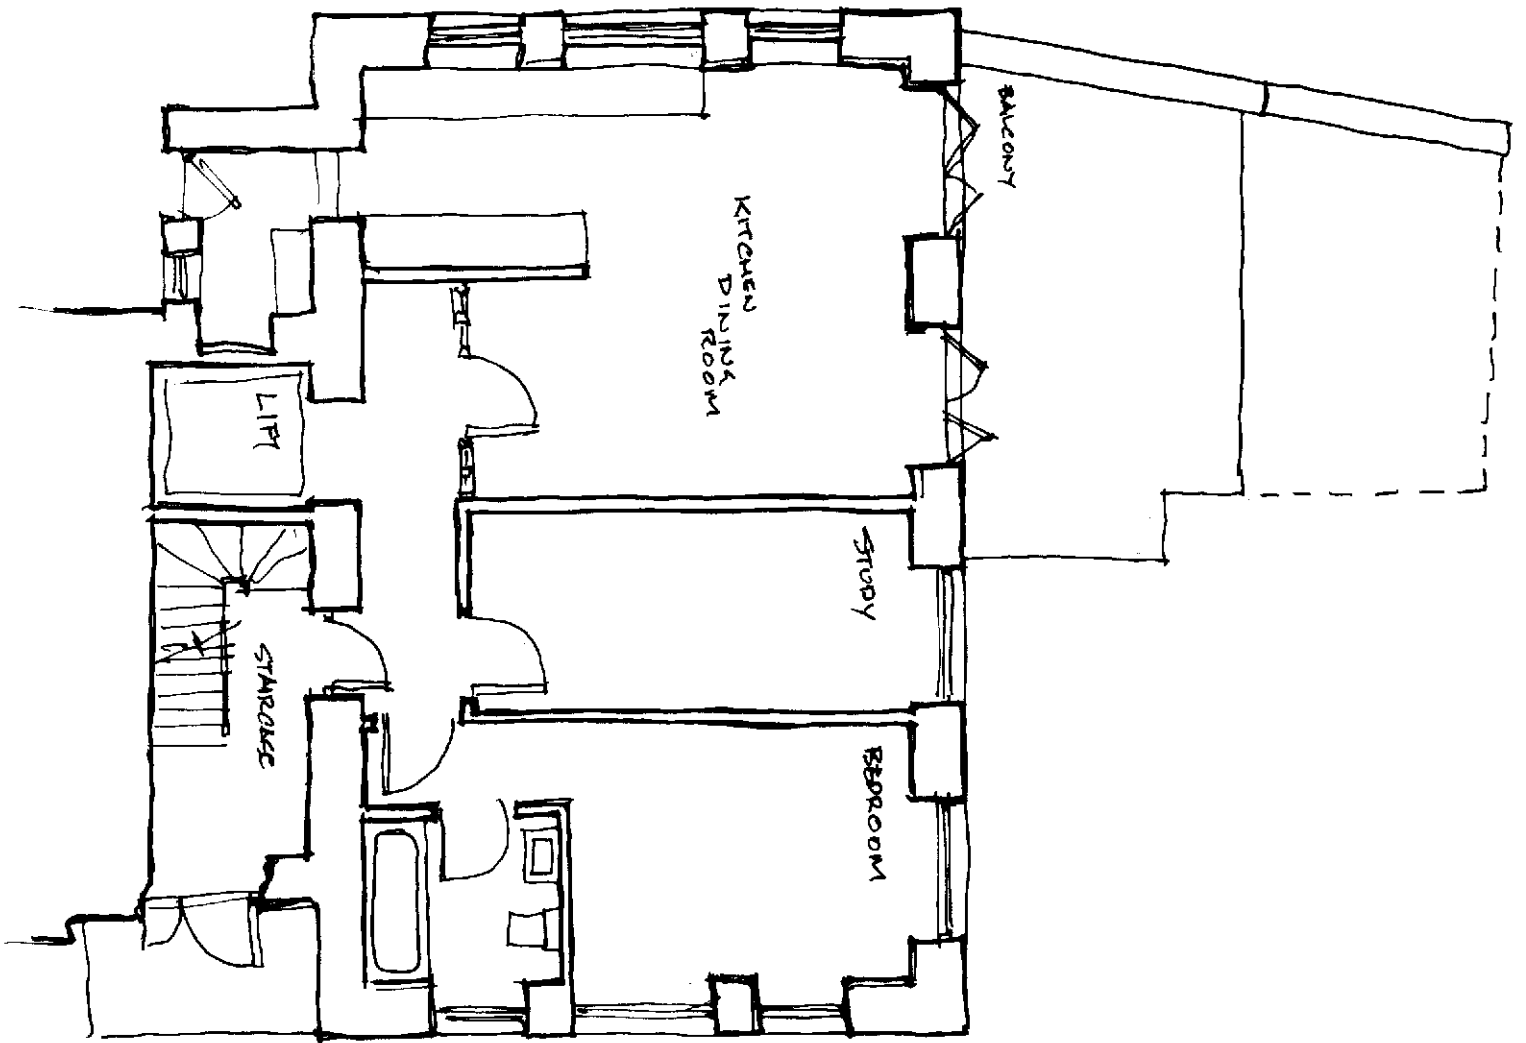



FORMER PARISH ROOMS
 PROPOSED FIRST FLOOR
 3408-SK2-02



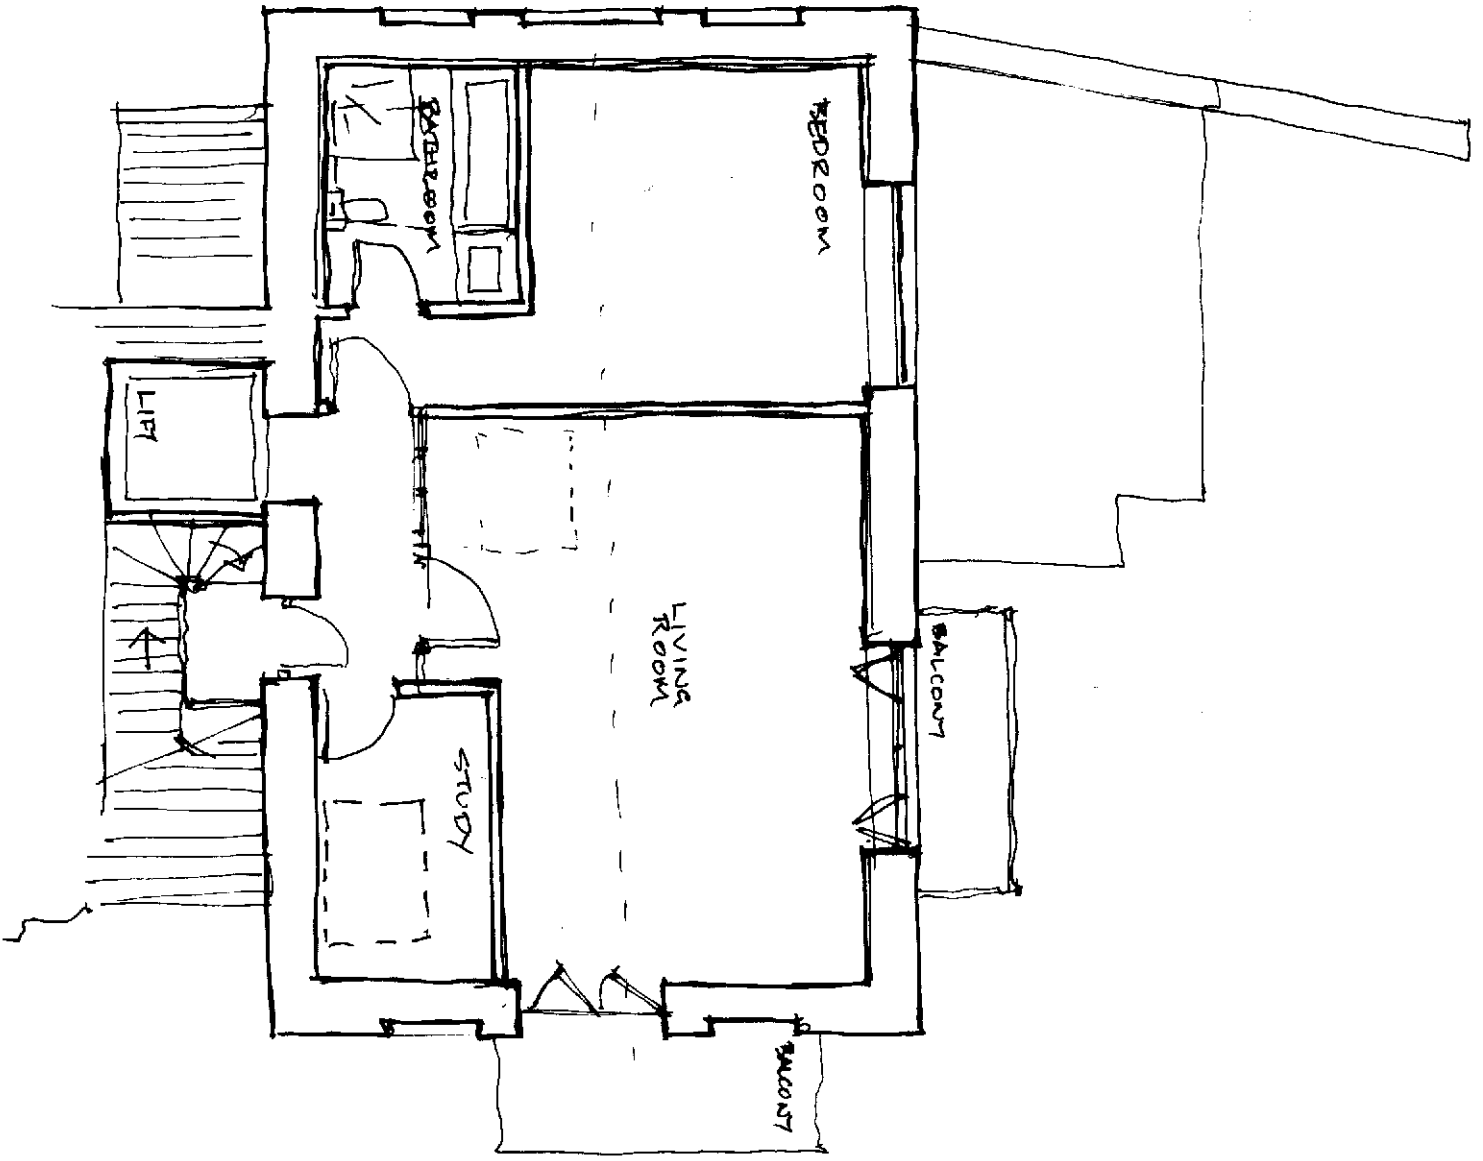


FORMER PARISH ROOMS
 PROPOSED SECOND FLOOR
 3A08-SK2-03

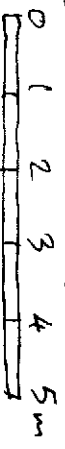


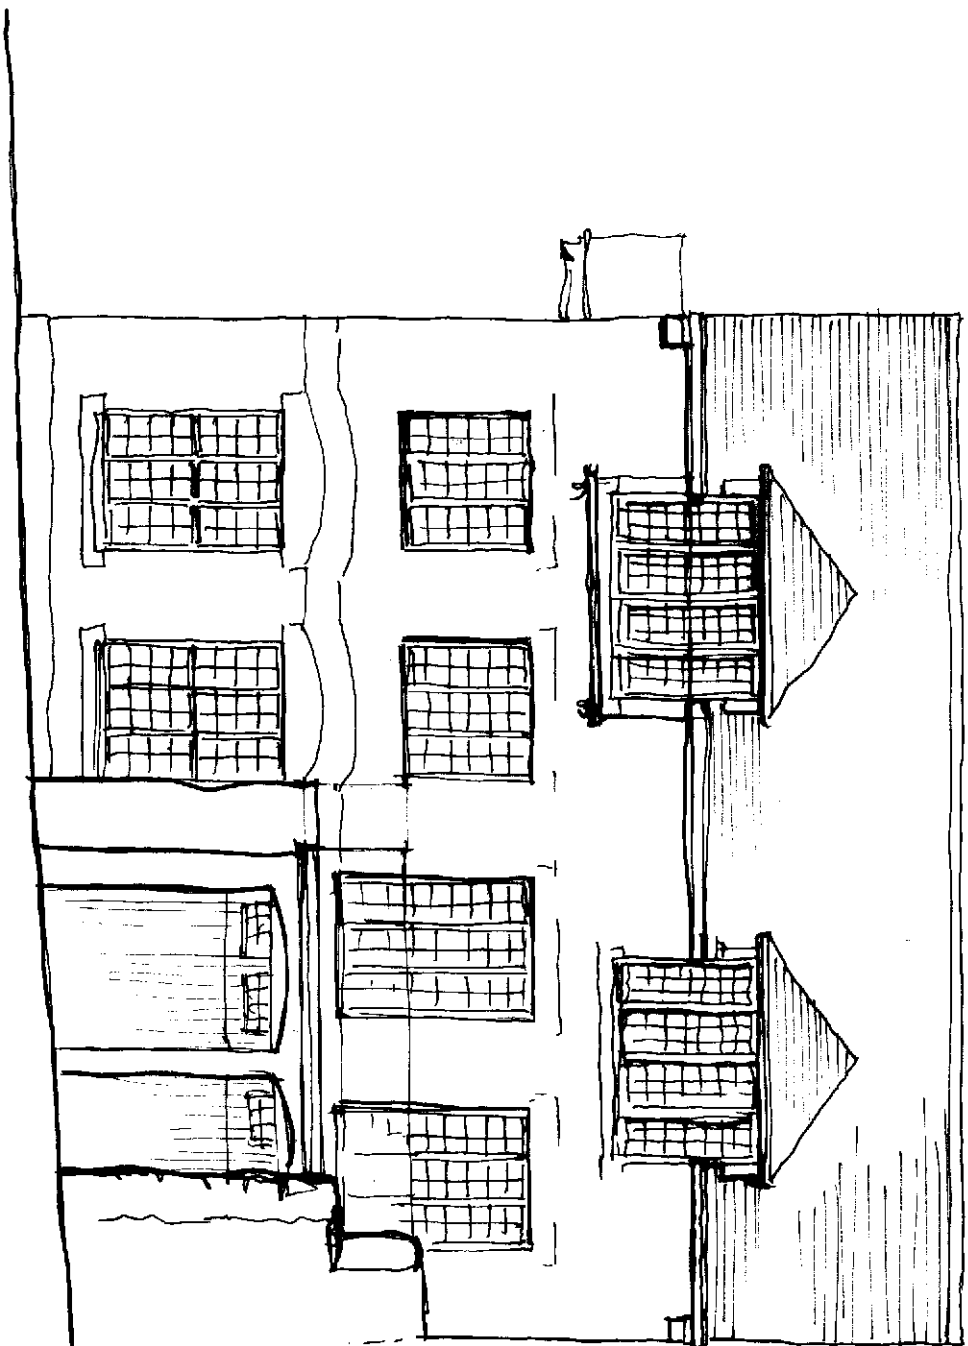

FORMER PARISH ROOMS
PROPOSED NORTH ELEVATION
3400 SY2 - 08

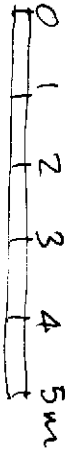

A horizontal scale bar with markings at 0, 1, 2, 3, 4, and 5 meters.

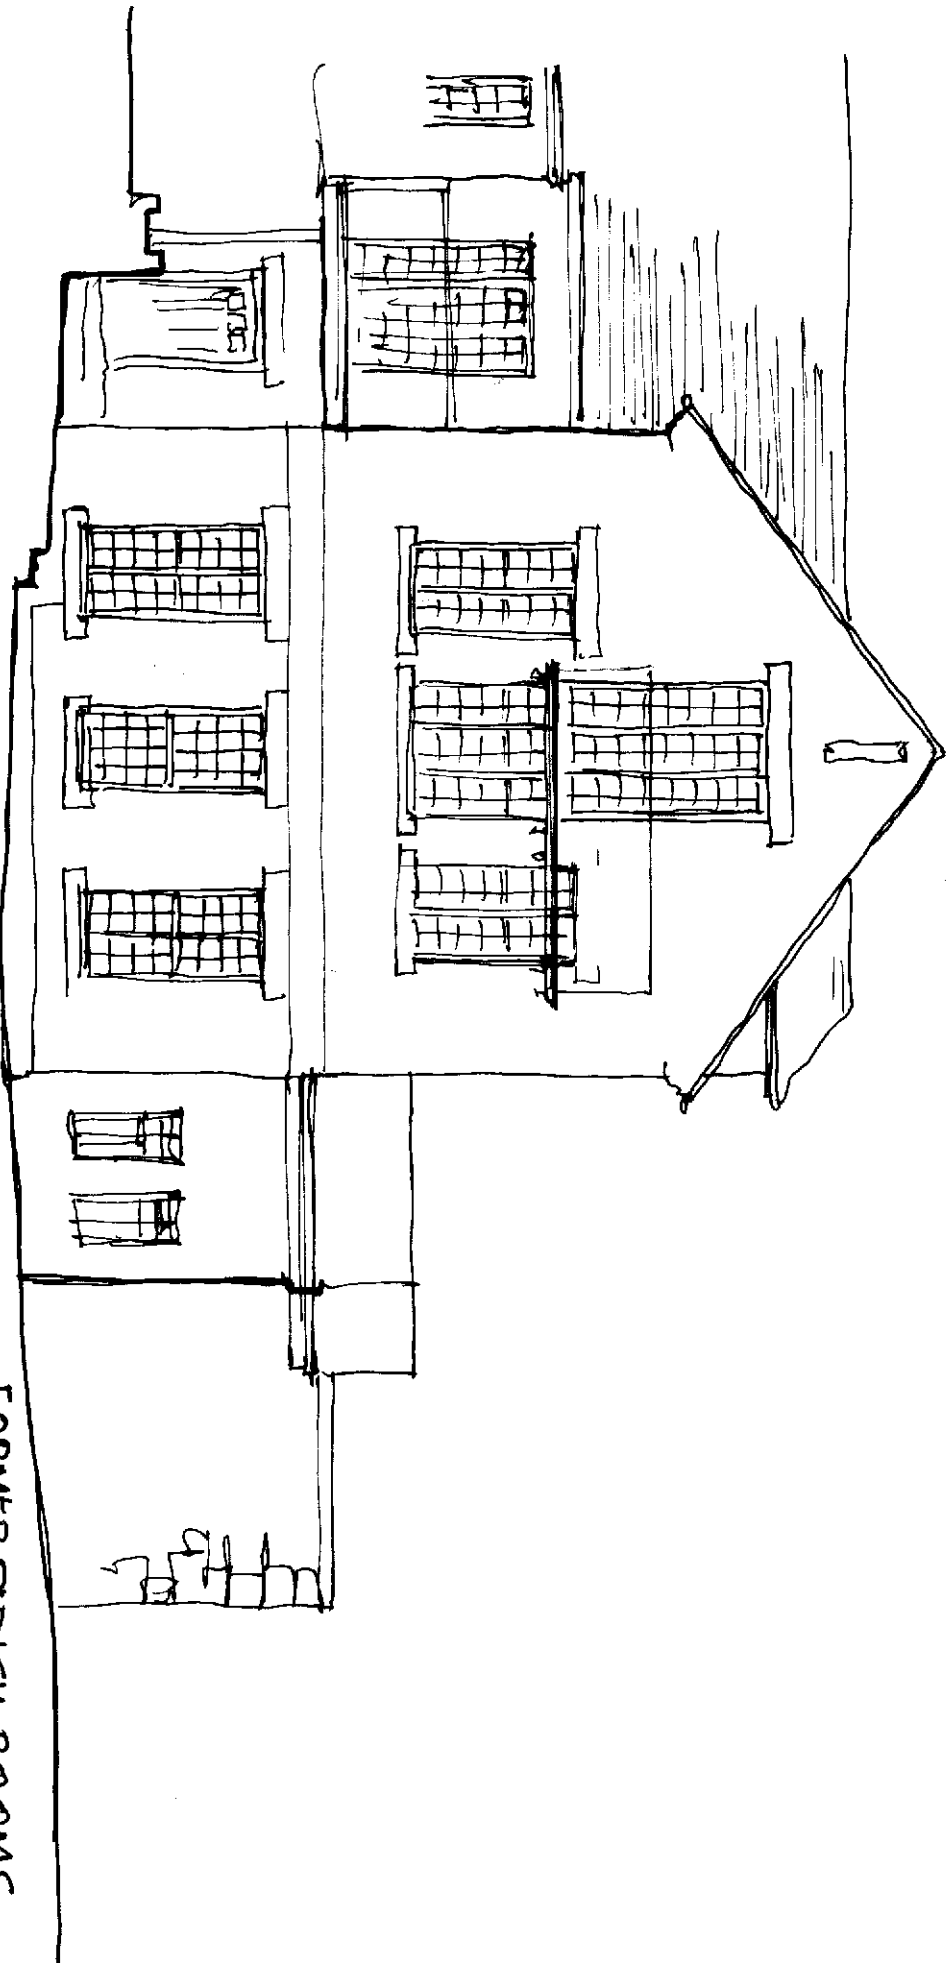

FORMER PARISH ROOMS
PROPOSED BEST ELEVATION
3408 SW2 - 05