



EXISTING ELEVATION A-A'

Scale 1:100

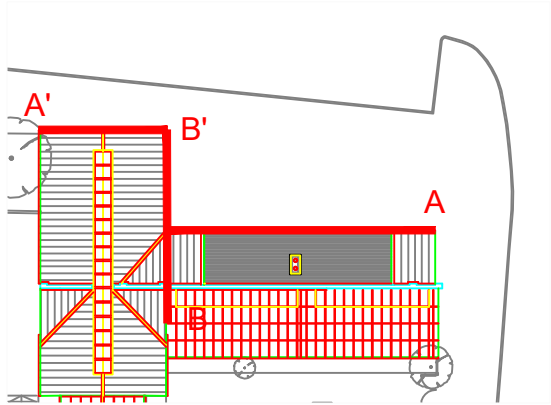

LOCATION PLAN

Scale 1:500

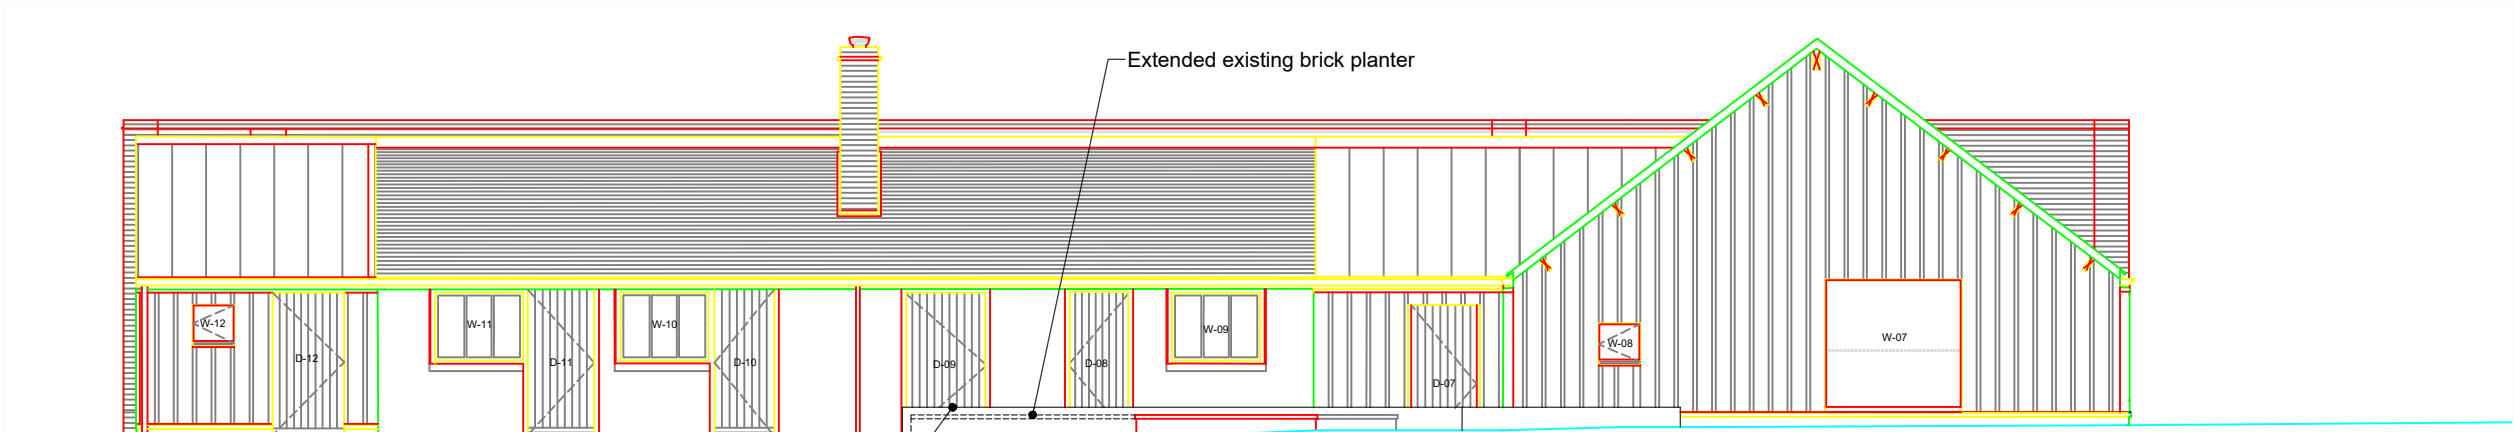

PROPOSED ELEVATION


Scale 1:100

Proposed brick wall
with timber seat

Extended existing brick planter


Proposed new ramp

Existing ramp

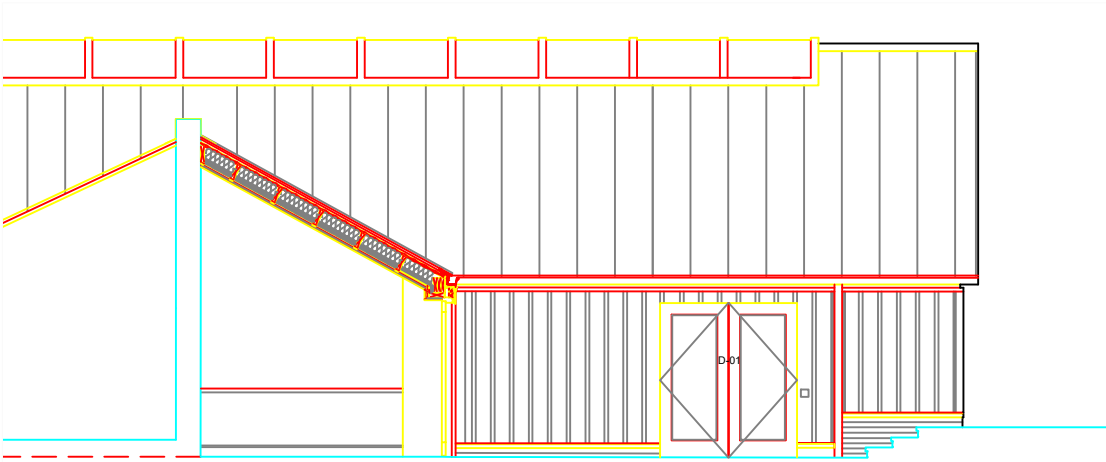

EXISTING ELEVATION B-B'

Scale 1:100

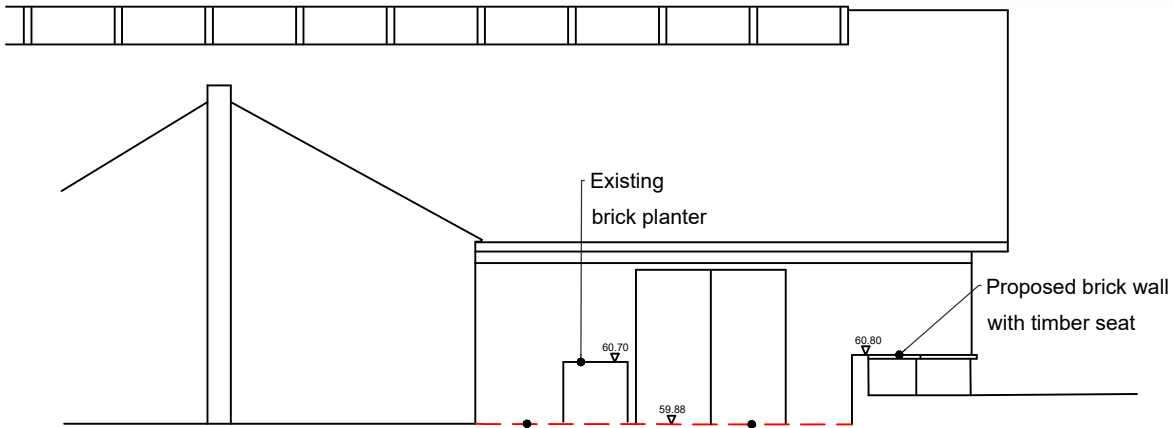

PROPOSED ELEVATION

Scale 1:100

Existing
brick planter

Proposed brick wall
with timber seat

Approach
existing ramp

Visitor centre forecourt /
approach to proposed ramp

GENERAL NOTES:
1. DO NOT SCALE FROM THIS DRAWING. DIMENSIONS GOVERN.
2. ALL DIMENSIONS ARE IN METRES UNLESS NOTED OTHERWISE.
3. ALL DIMENSIONS SHALL BE VERIFIED ON SITE BEFORE
PROCEEDING WITH THE WORK.
4. JON SHEAFF AND ASSOCIATES SHALL BE NOTIFIED IN WRITING
OF ANY DISCREPANCIES.
5. ALL DIMENSIONS ARE NOMINAL DIMENSIONS.
6. JON SHEAFF AND ASSOCIATES ACCEPT NO LIABILITY FOR ANY
EXPENSE LOSS OR DAMAGE OF WHATEVER NATURE AND
HOWEVER ARISING FROM ANY VARIATION MADE TO THIS DRAWING
OR IN THE EXECUTION OF THE WORK TO WHICH HAS NOT BEEN
REFERRED TO THEM AND PRIOR APPROVAL OBTAINED.

Rev	Date	Description	Drm	Chk
-----	------	-------------	-----	-----

CLIENT
ENGLISH HERITAGE



PROJECT
ELTHAM PALACE RAMP

DRAWING TITLE
EXISTING AND PROPOSED
ELEVATIONS - RAMP/PLANTER

STATUS
PLANNING

DRAWN BY TY	DATE 04.01.2021	SCALE 1:100 @A3	CHECKED JS
JOB NO. A1807	DRAWING NO. A1807-EPR-L-DR-402	REV. PL0	