


1

Proposed Section A-A'



Scale 1:50

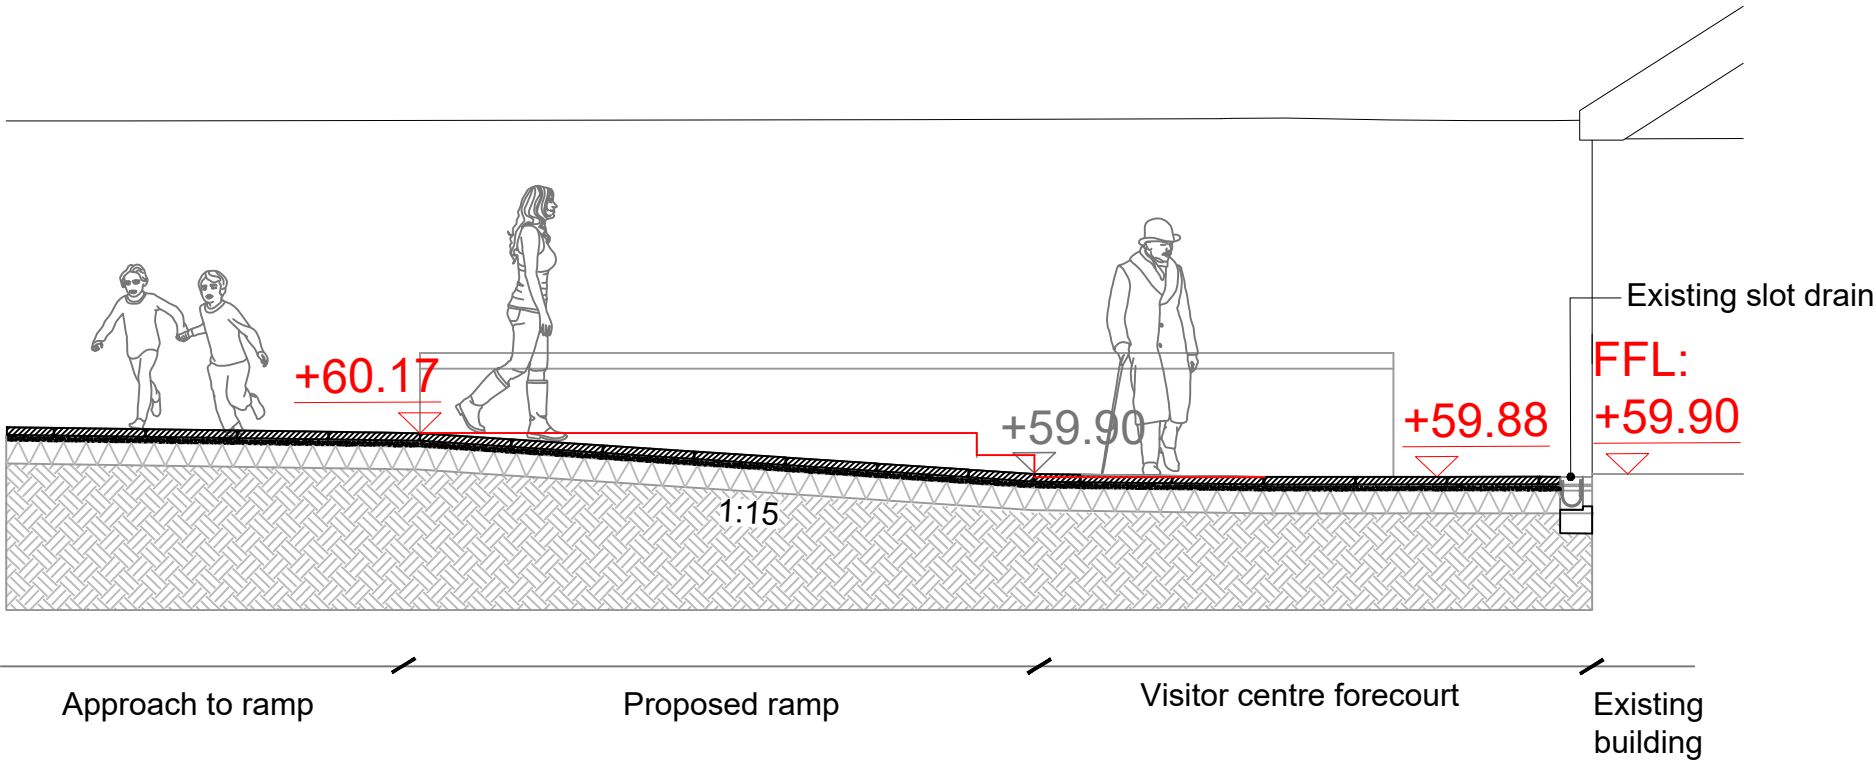

2

Proposed Section B-B'

Scale 1:50

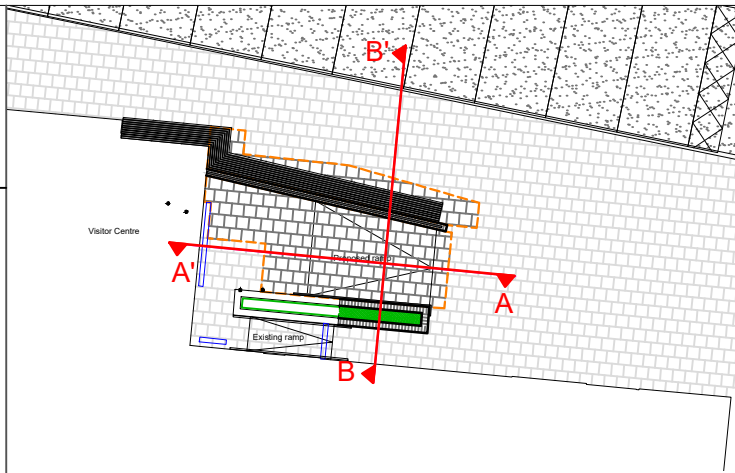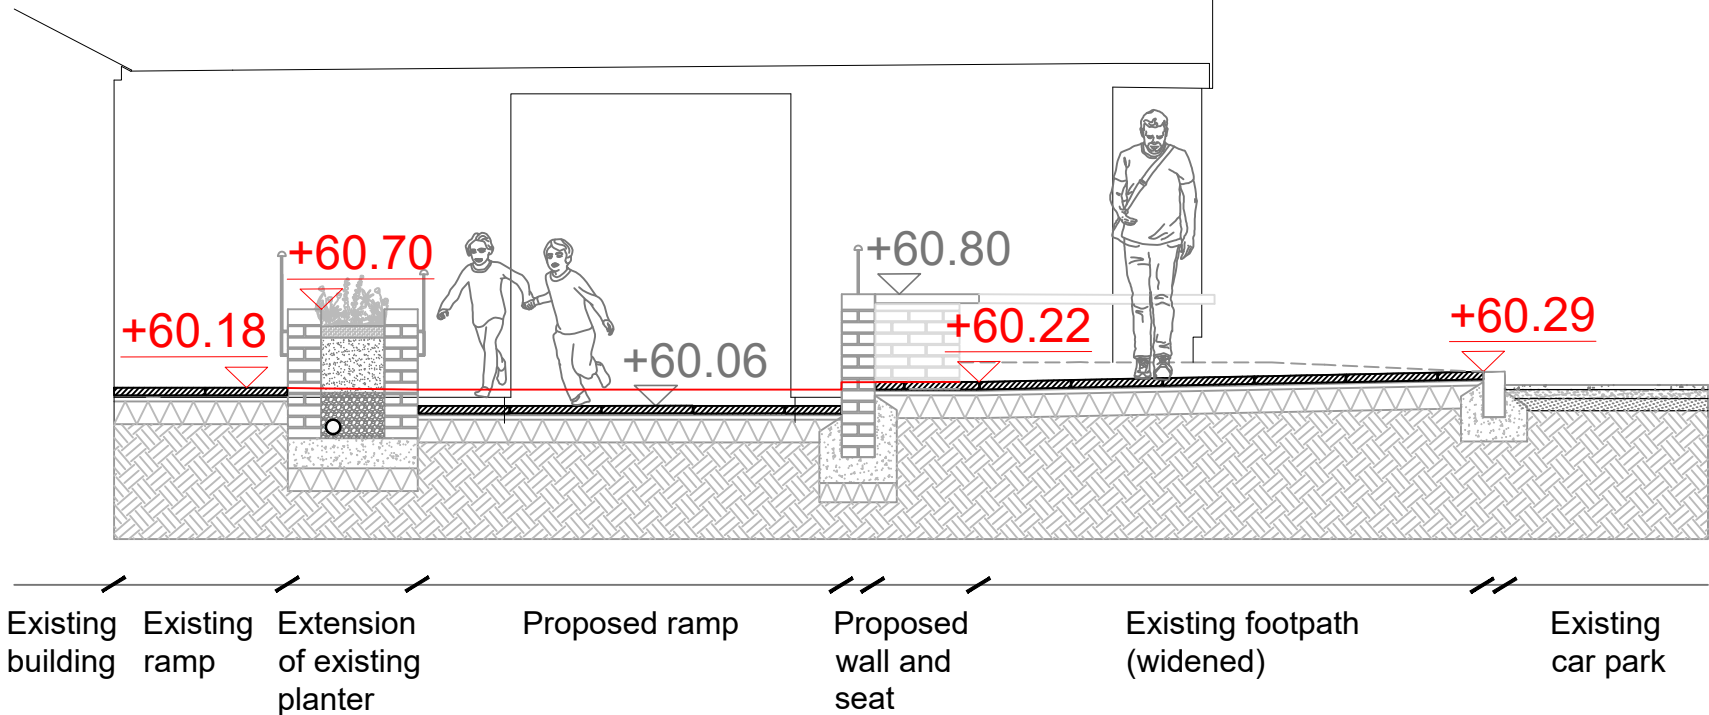

3 Location Plan

Scale 1:250



GENERAL NOTES:  
1. DO NOT SCALE FROM THIS DRAWING. DIMENSIONS GOVERN.  
2. ALL DIMENSIONS ARE IN METRES UNLESS NOTED OTHERWISE.  
3. ALL DIMENSIONS SHALL BE VERIFIED ON SITE BEFORE PROCEEDING WITH THE WORK.  
4. JON SHEAFF AND ASSOCIATES SHALL BE NOTIFIED IN WRITING OF ANY DISCREPANCIES.  
5. ALL DIMENSIONS ARE NOMINAL DIMENSIONS.  
6. JON SHEAFF AND ASSOCIATES ACCEPT NO LIABILITY FOR ANY EXPENSE LOSS OR DAMAGE OF WHATEVER NATURE AND HOWEVER ARISING FROM ANY VARIATION MADE TO THIS DRAWING OR IN THE EXECUTION OF THE WORK TO WHICH HAS NOT BEEN REFERRED TO THEM AND PRIOR APPROVAL OBTAINED.

KEY

- Existing section
- Proposed section
- +60.17 Existing level
- +59.90 Proposed level

Rev	Date	Description	Dwn	Chk
-----	------	-------------	-----	-----

CLIENT  
ENGLISH HERITAGE

PROJECT  
ELTHAM PALACE RAMP

DRAWING TITLE  
PROPOSED SECTIONS  
RAMP TO VISITOR CENTRE

STATUS  
PLANNING

DRAWN BY SG	DATE 04.01.2021	SCALE 1:50 @A3	CHECKED JS
JOB NO. A1807	DRAWING NO. A1807-EPR-L-DR-401	REV. PL0	