

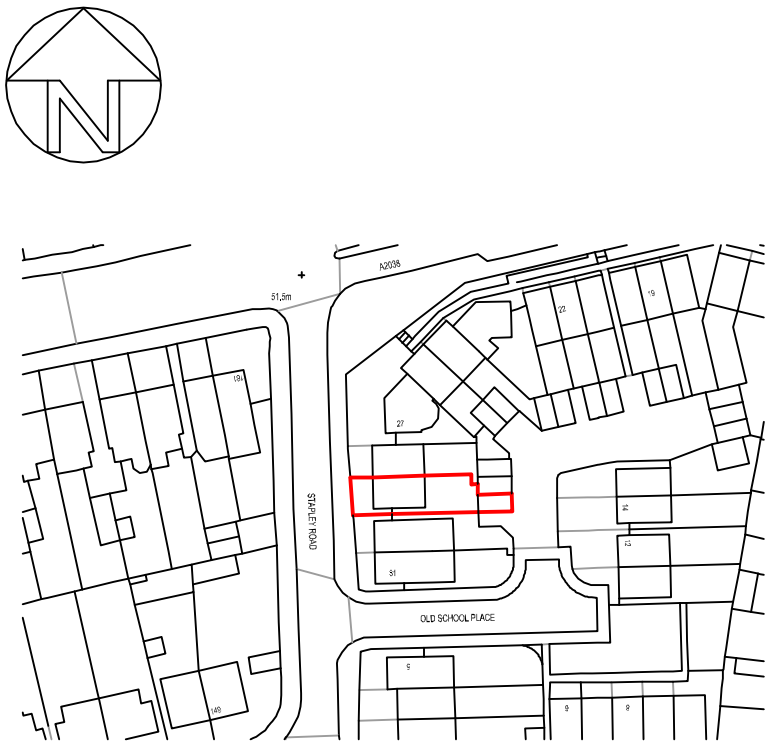


**NOTE:**  
 The contractor is to check all site dimensions and levels before work starts and report any discrepancies.  
 This drawing must be read with and checked against all structural and other specialist drawings, specifications and bills of quantities. Report any discrepancies.  
 The contractor is to comply with all current British Standards and Building Regulations whether or not specifically stated on these drawings.

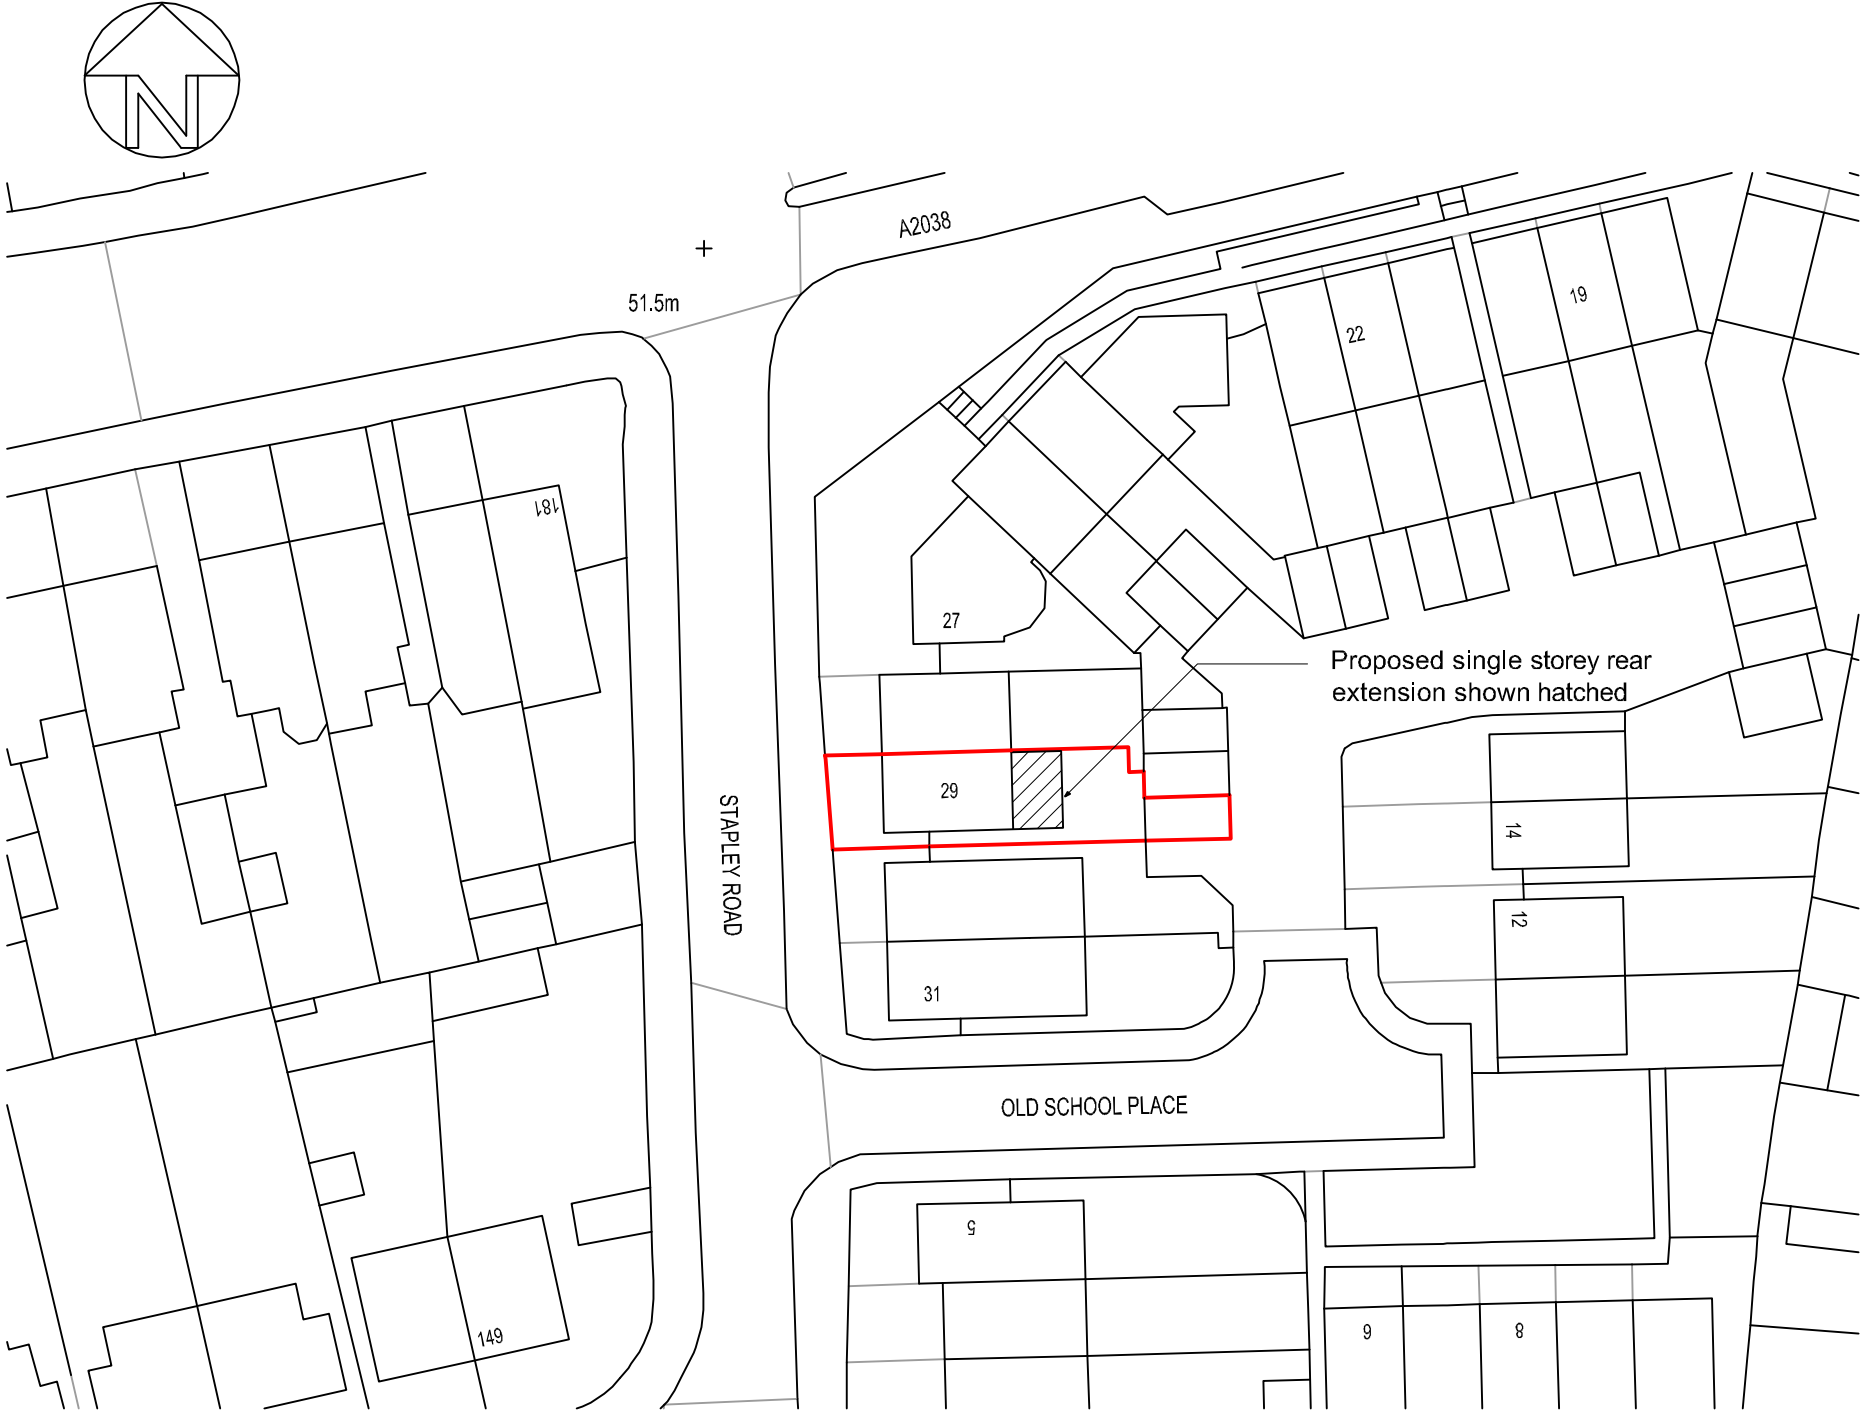

Mapping contents (c) Crown copyright and database rights 2020 Ordnance Survey 100035207

**Location Plan 1:1250**

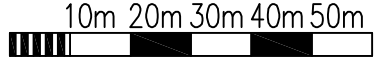

**1:1250 Scale Bar**



**1:500 Scale Bar**

Mapping contents (c) Crown copyright and database rights 2020 Ordnance Survey 100035207  
**Block Plan 1:500**

Rev.	Date	Description	By
-	-	-	-

Client	Mr and Mrs Walker
Project	Alterations To: 29 Old School Place, Hove

Drawing Title	<b>Location Plan &amp; Block Plan</b>
---------------	---

Copyright (c) 2020 of: <b>Sussex Architectural Services</b> Wicket View, Cuckfield Lane Warninglid, West Sussex Telephone: (01444) 461355 e: info@sussexarchitecturalservices.co.uk w: www.sussexarchitecturalservices.co.uk	
--	--

Scale	1:1250 1:500 @ A3
Date	October 2020
Drawn	-

Drawing Number	<b>20-150-Loc</b>
----------------	-------------------