

VERTICAL COMPOSITE CLADDING TO GABLE DORMER, COLOUR TO BE AGREED, RAL7024-GRAPHITE GREY INDICATED

Composite cladding to dormers and areas shown.
Provide grey Marley or equal concrete interlocking tiles.
Provide 100mm Ø UPVC black gutters fixed to fascia.
First Floor Level
All soffits and fascia to be UPVC, unless noted otherwise.
Provide 68mm Ø UPVC black rainwater pipes with handhole access at base.
19mm thick smooth render to match existing

Ground Floor Level

VERTICAL COMPOSITE CLADDING TO GABLE, COLOUR TO BE AGREED, RAL7024-GRAPHITE GREY INDICATED

VERTICAL COMPOSITE CLADDING TO GABLE DORMER, COLOUR TO BE AGREED, RAL7024-GRAPHITE GREY INDICATED


Composite cladding to dormers and areas shown.
Provide grey Marley or equal concrete interlocking tiles.
Provide 100mm Ø UPVC black gutters fixed to fascia.
First Floor Level
All soffits and fascia to be UPVC, unless noted otherwise.
Provide 68mm Ø UPVC black rainwater pipes with handhole access at base.
19mm thick smooth render to match existing

Ground Floor Level

VERTICAL COMPOSITE CLADDING TO GABLE DORMER, COLOUR TO BE AGREED, RAL7024-GRAPHITE GREY INDICATED

Composite cladding to dormers and areas shown.
Provide grey Marley or equal concrete interlocking tiles.
Provide 100mm Ø UPVC black gutters fixed to fascia.
First Floor Level
All soffits and fascia to be UPVC, unless noted otherwise.
Provide 68mm Ø UPVC black rainwater pipes with handhole access at base.
19mm thick smooth render to match existing

Ground Floor Level

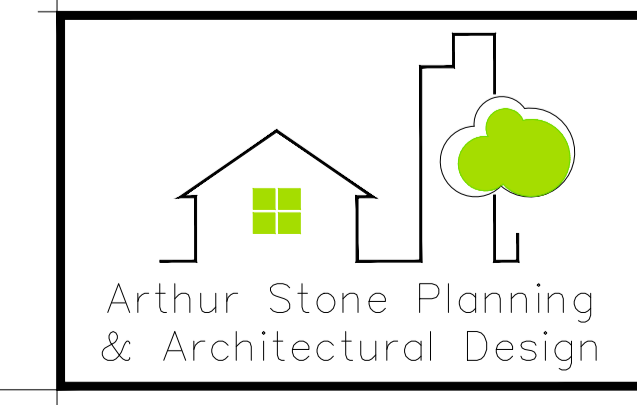

Project Proposed Extension & Alterations to Hollow Cottage, Blacknowes, Kinross, KY 13 9CT.				
Title Proposed Elevations				
Drawn D.McC	Date July 2020	Scale 1:50/20@A1	Drawing No 311-103	REV