




Existing Site Layout Plan
1:500

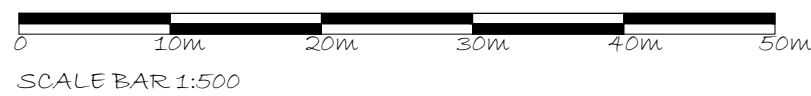

Proposed Site Layout Plan
1:500

Arthur Stone Planning
& Architectural Design

Project Proposed Extension & Alterations to Hollow Cottage, Blacknowes, Kinross, KY 13 9CT.				
Title Existing & Proposed Site Location Plan				
Drawn D.Mcc	Date July 2020	Scale 1:500@A3	Drawing No 311-100	Rev