


Legend

-  Proposed tree
-  Proposed tree
-  Proposed tree
-  Existing trees
-  Planting beds
-  Lawn
-  Hedge
-  Topiary
-  Meadow
-  Building
-  Green house

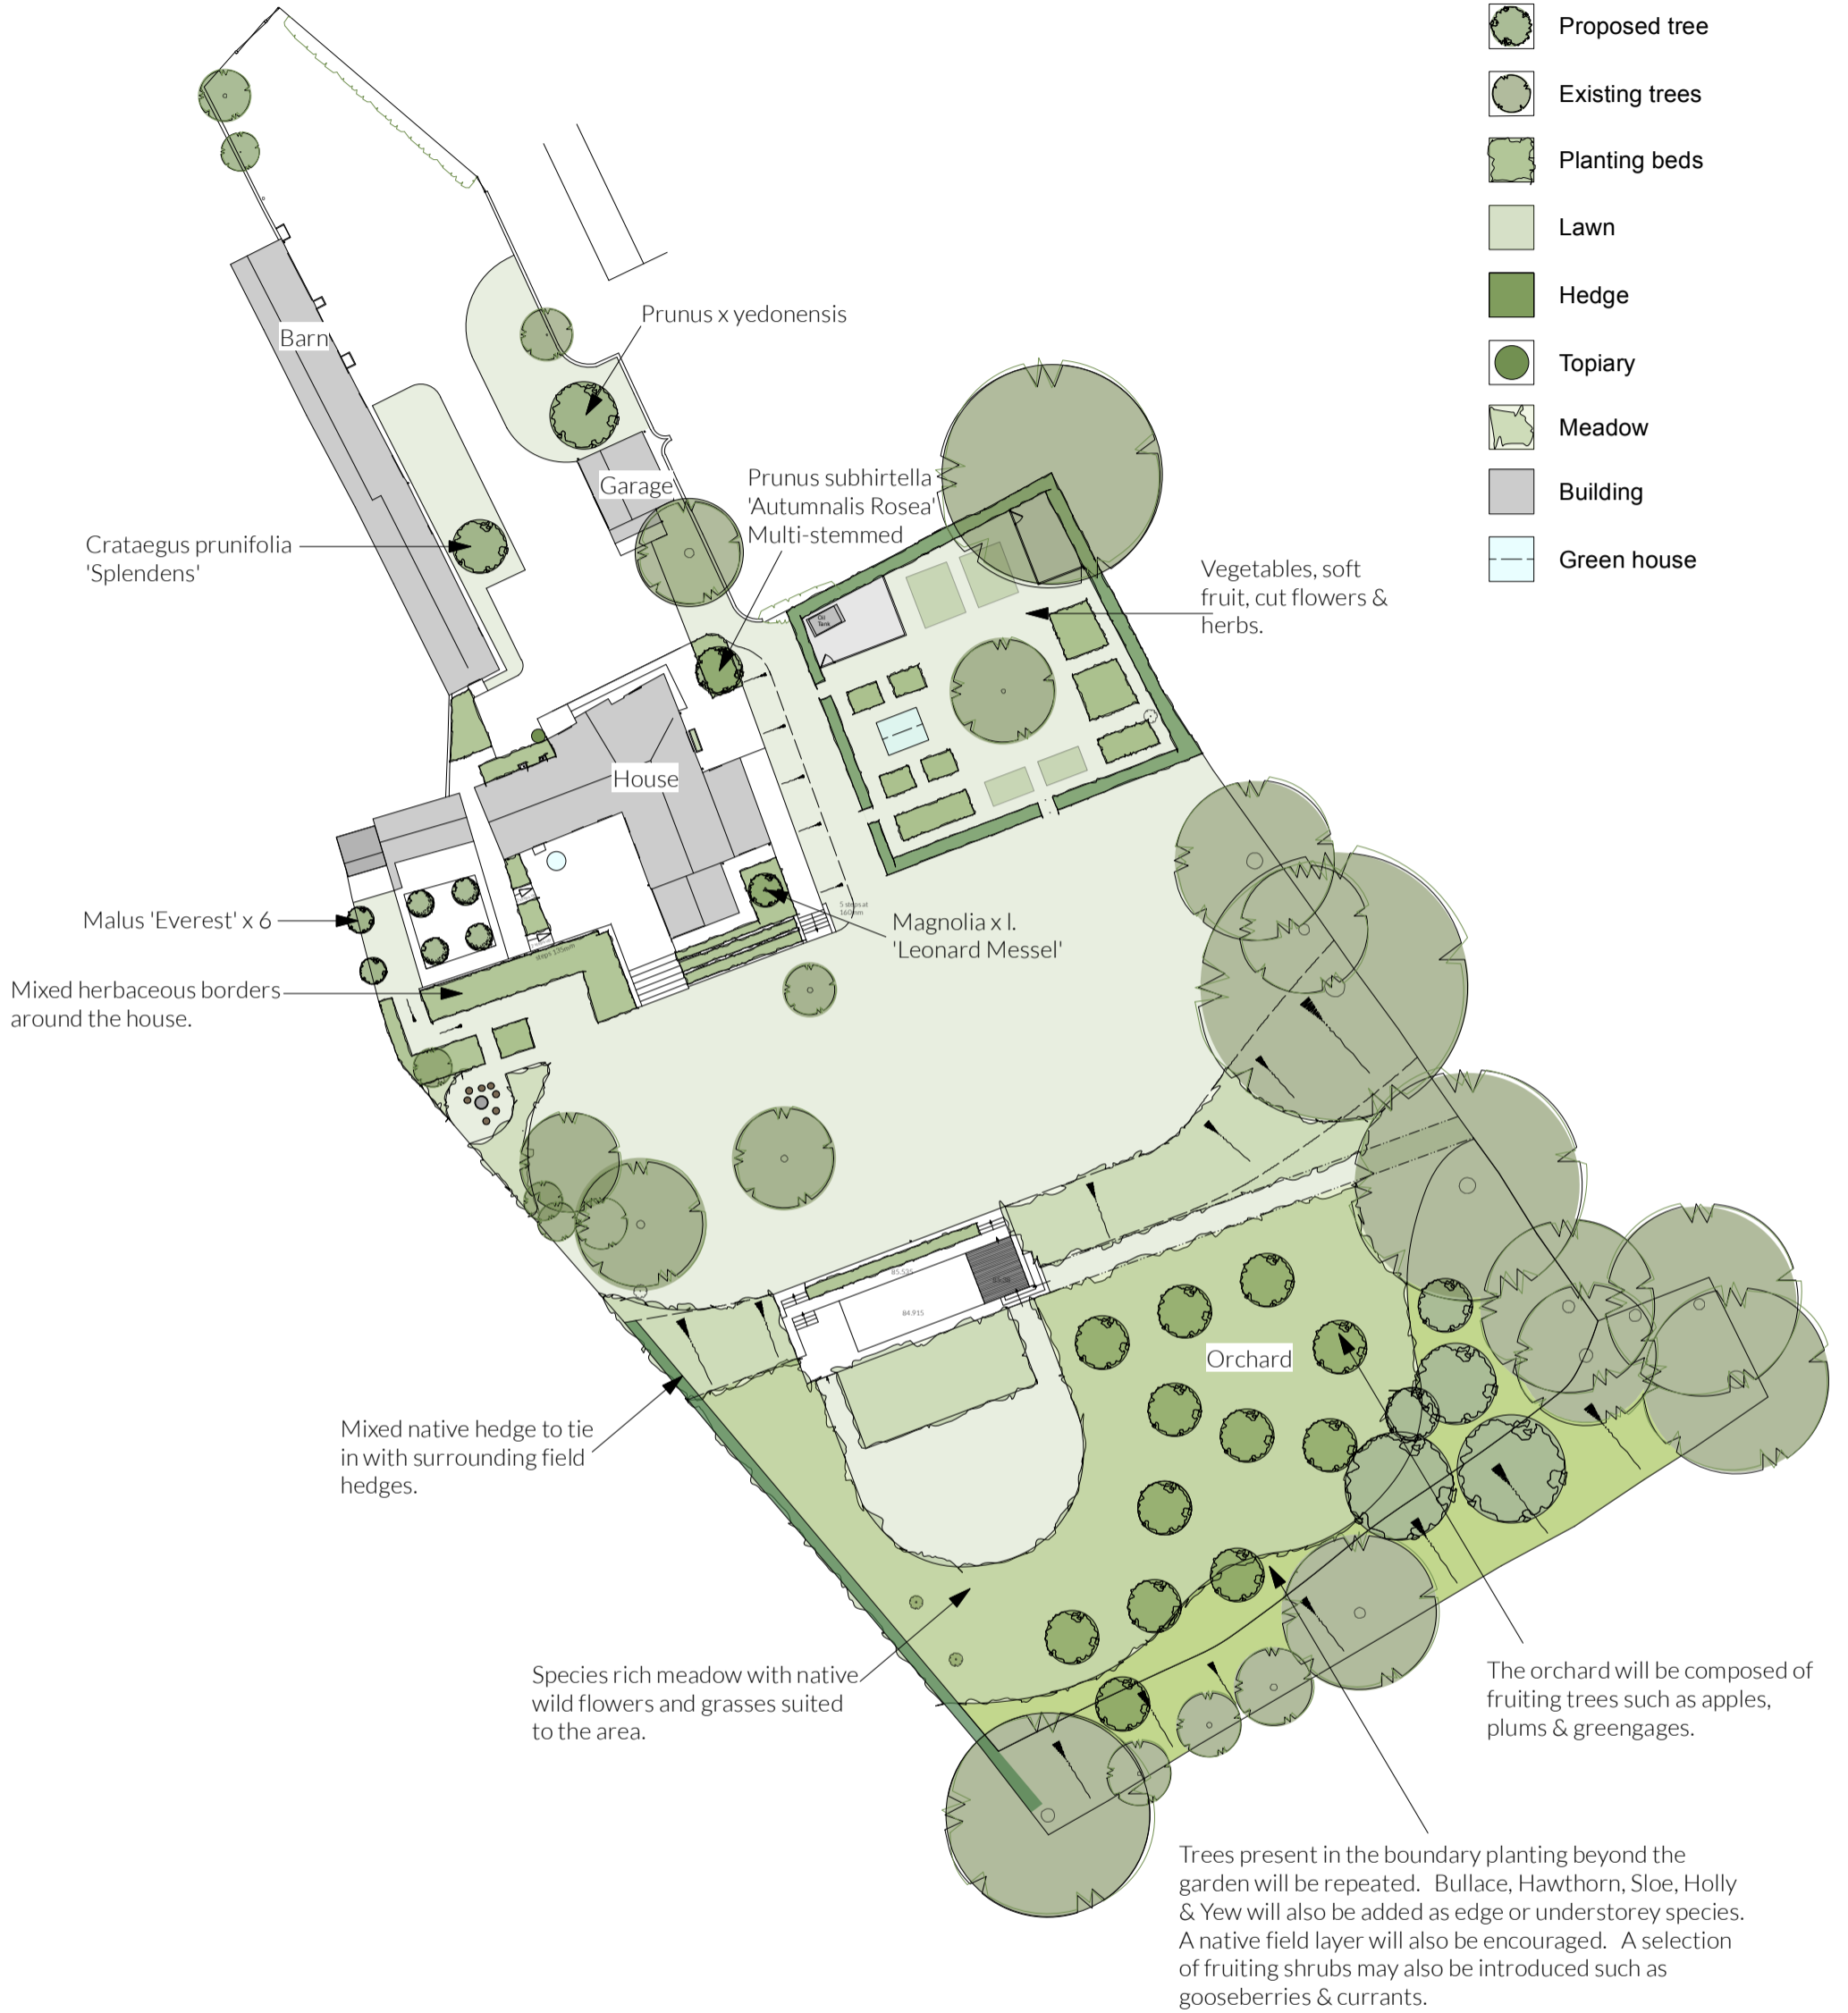

Project Title: Pasture Farmhouse, Dinton, HP17

Drawing Title: Extent of soft landscape & proposed new trees

Sheet Size & Scale: 1:500 @ A3

Dwg No: HP135/104 **Date:** 26.11.20 **Rev:**

Notes:

1. All dimensions are in millimeters unless otherwise indicated.
2. Any discrepancies are to be brought to the immediate notice of the Landscape Architect.
3. The drawing is not to be scaled.
4. Paving lines are indicative only and represent the intended paving pattern.
5. No machine excavation or storage of materials within tree Root Protection Areas. No tree roots are to be cut or damaged.



Harriet Parsons
 LANDSCAPE DESIGN

01285 771255
 info@harrietparsons.com
 www.harrietparsons.com