


# Pasture Farm, School Lane, Dinton, Aylesbury, HP17 8UZ

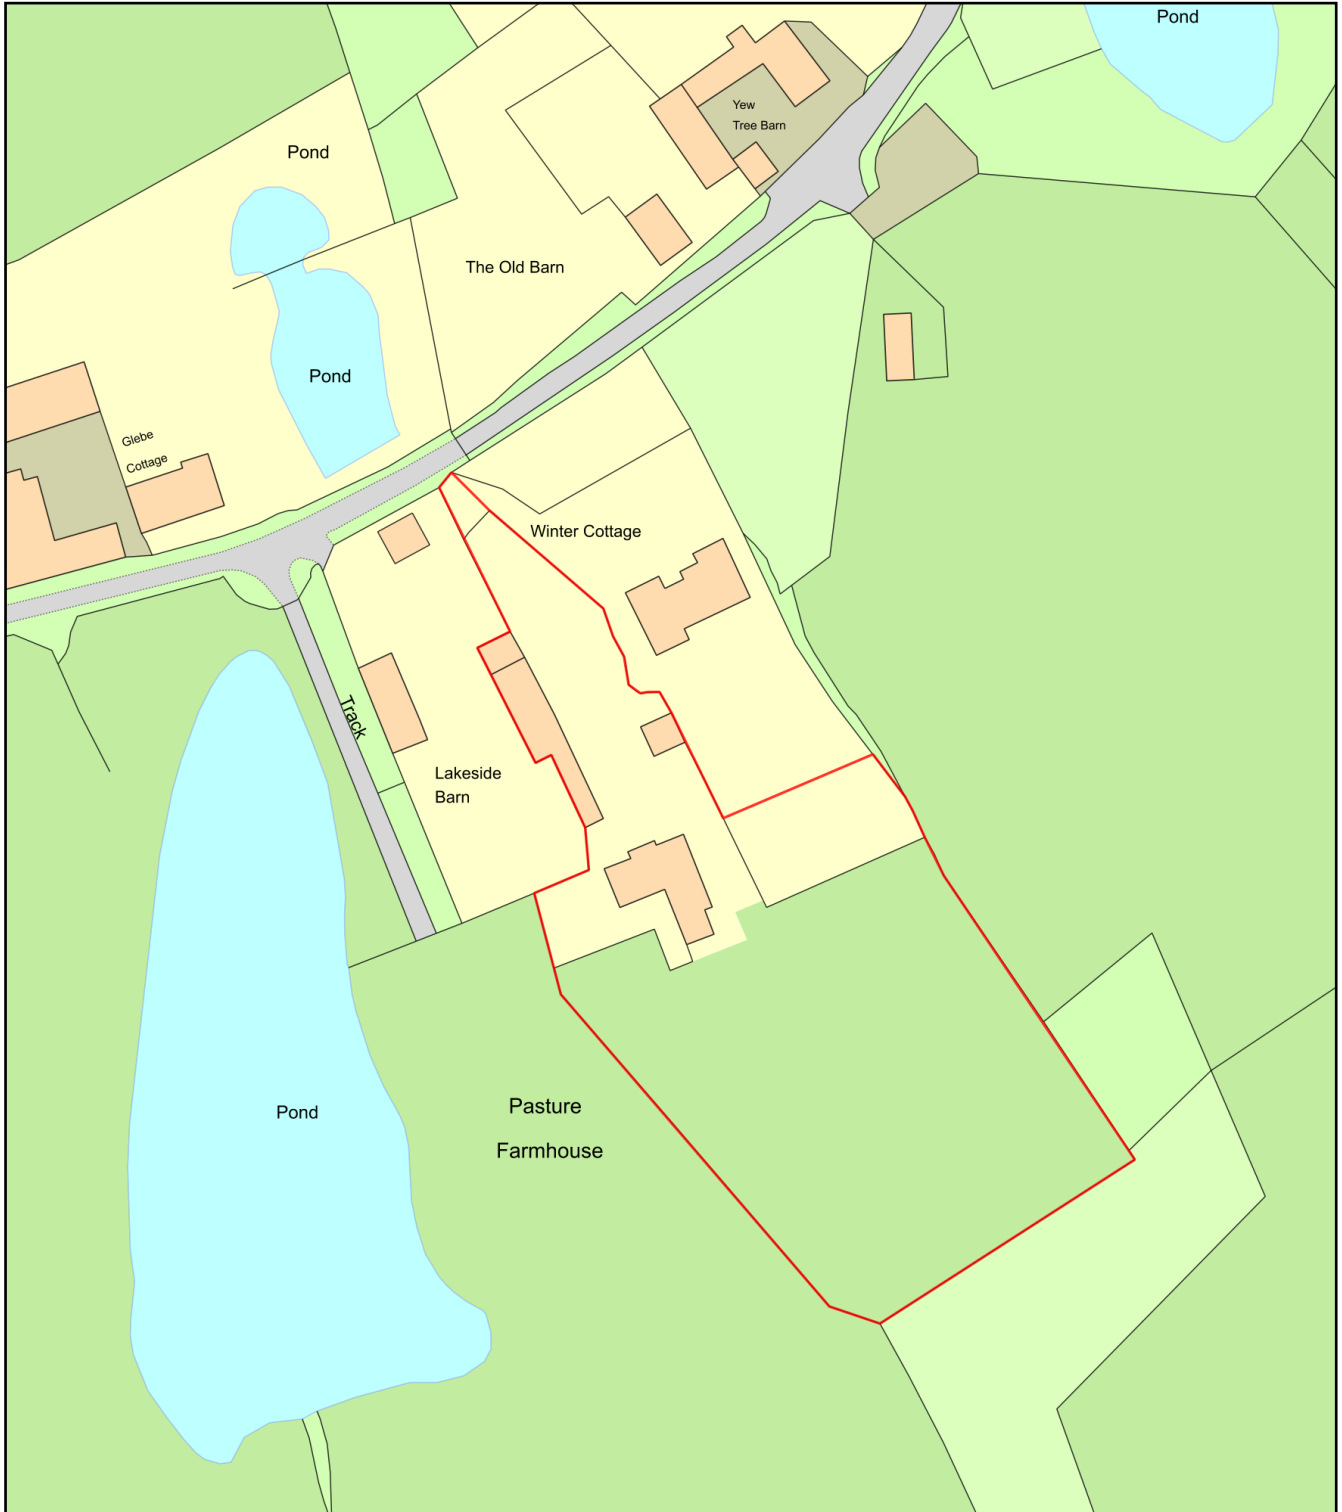

Plan Produced for: Planning Application

Date Produced: 11 Jan 2021

Plan Reference Number: TQRQM21011093659238

Scale: 1:1250 @ A4