


2 Section A-A - Ground Levels
Scale: 1:200 @ A3

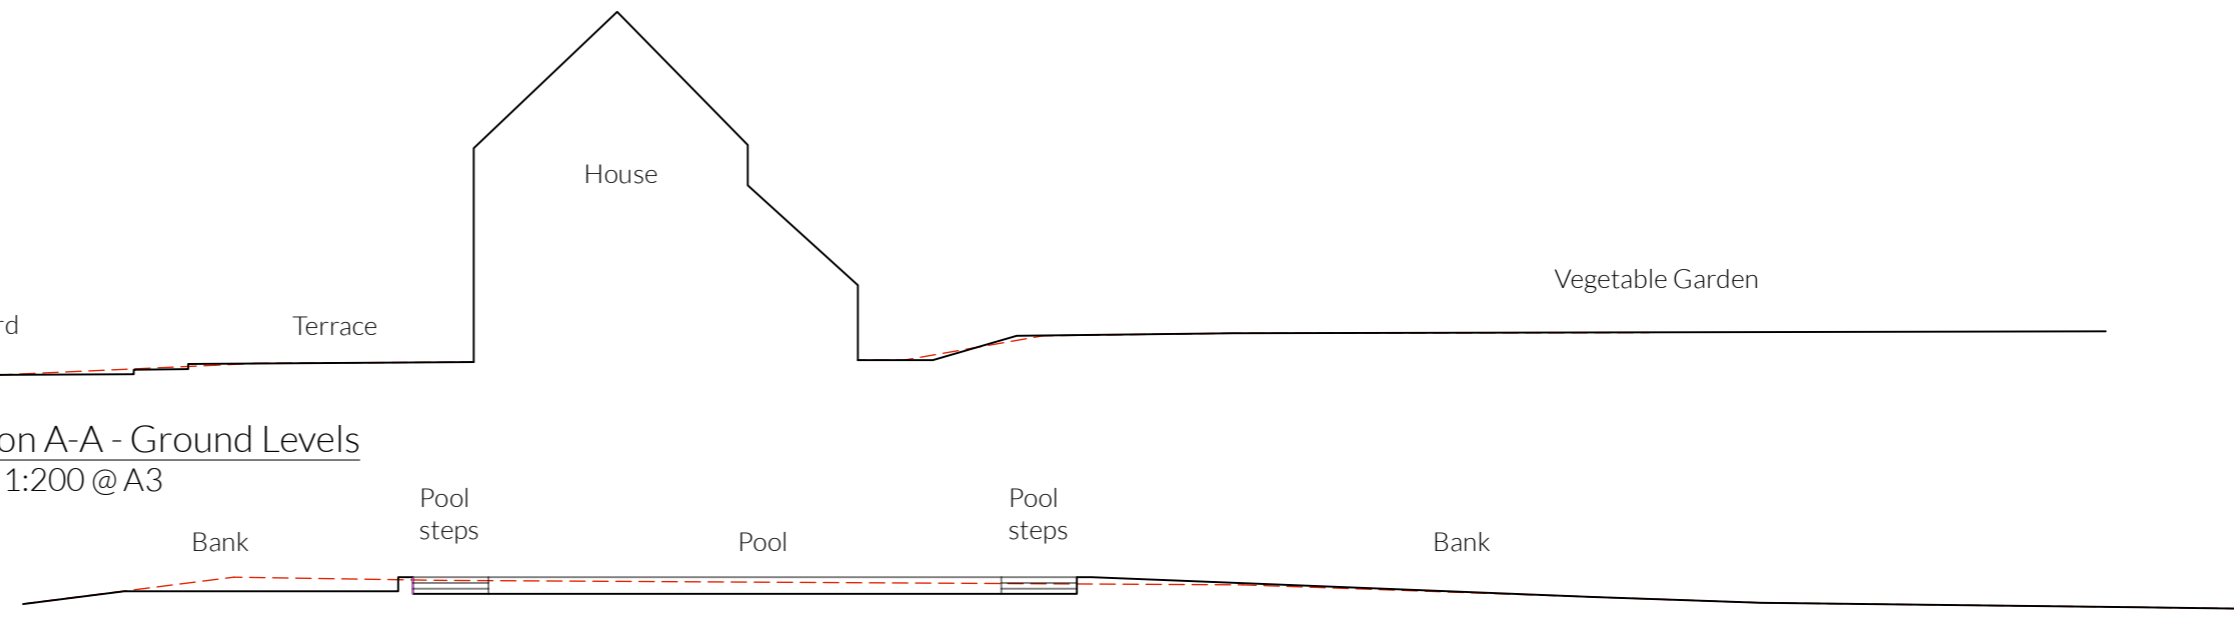


3 Section B-B - Ground Levels
Scale: 1:200 @ A3




4 Section C-C - Ground Levels
Scale: 1:200 @ A3




5 Section D-D - Ground Levels
Scale: 1:200 @ A3

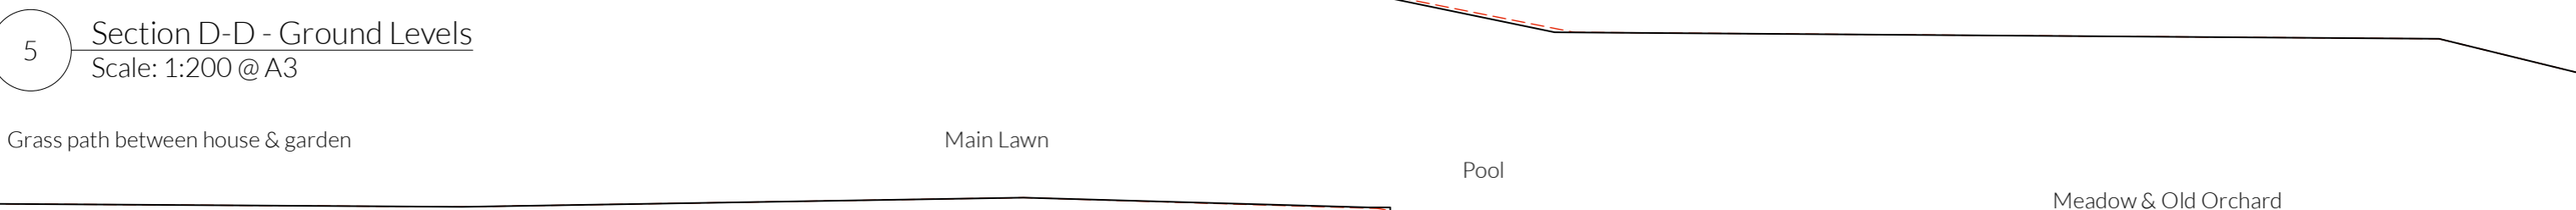

6 Section E-E - Ground Levels
Scale: 1:200 @ A3

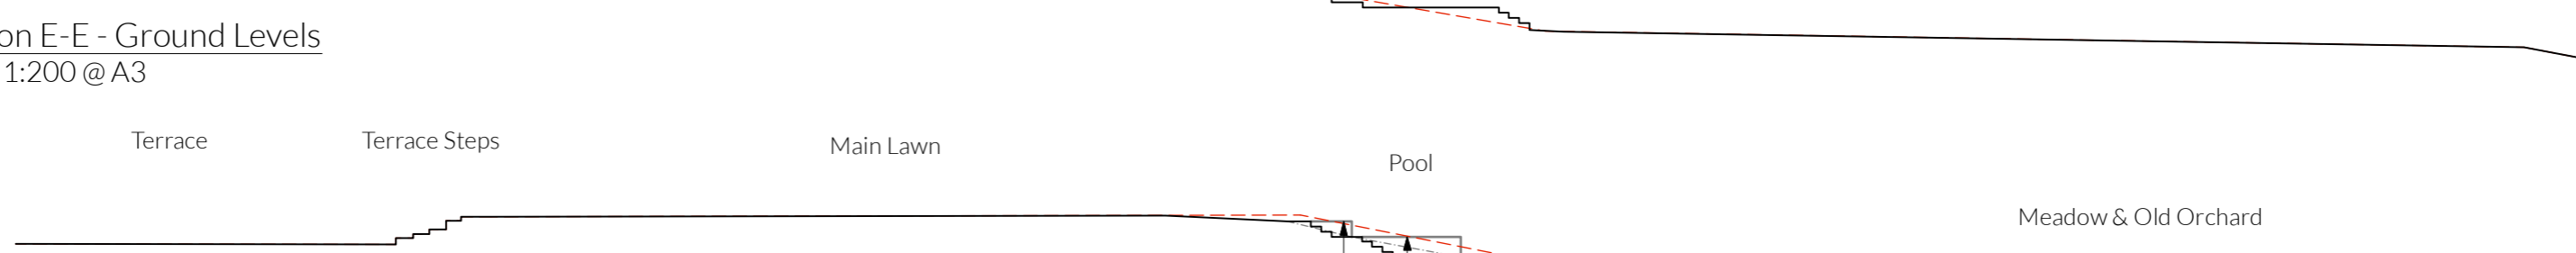

7 Section F-F - Ground Levels
Scale: 1:200 @ A3

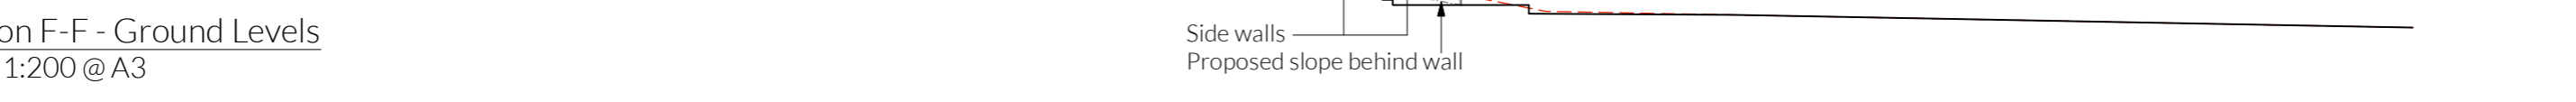


Project Title: Pasture Farmhouse, Dinton, HP17

Drawing Title: Sections - old & new

Sheet Size & Scale: 1:200 @ A3

Dwg No: HP135/105 **Date:** 26.11.20 **Rev:**

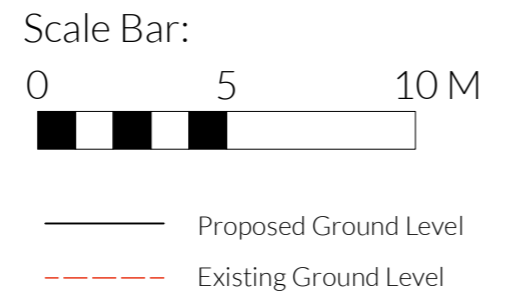

Notes:

1. All dimensions are in millimeters unless otherwise indicated.
2. Any discrepancies are to be brought to the immediate notice of the Landscape Architect.
3. The drawing is not to be scaled.
4. Paving lines are indicative only and represent the intended paving pattern.
5. No machine excavation or storage of materials within tree Root Protection Areas. No tree roots are to be cut or damaged.

Harriet Parsons
LANDSCAPE DESIGN

01285 771255
info@harrietparsons.com
www.harrietparsons.com