


The pool will be treated naturally via air source heat pumps or similar to avoid the use of chemicals and the risk of contaminating surrounding ground.

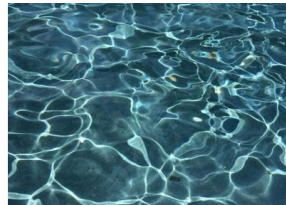


The pool will be a similar colour to the water opposite;

All paving, treads and wall coping will be sawn yorkstone similar to the image opposite.




Walls and risers will be natural limestone to match the house.

Decking will be Cumaru or a similar darker hardwood.

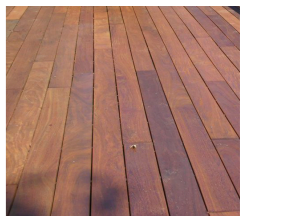

All materials are to be sustainably sourced.

1 Swimming Pool Plan
Scale: 1:100 @ A3
Scale Bar: 0 5 M

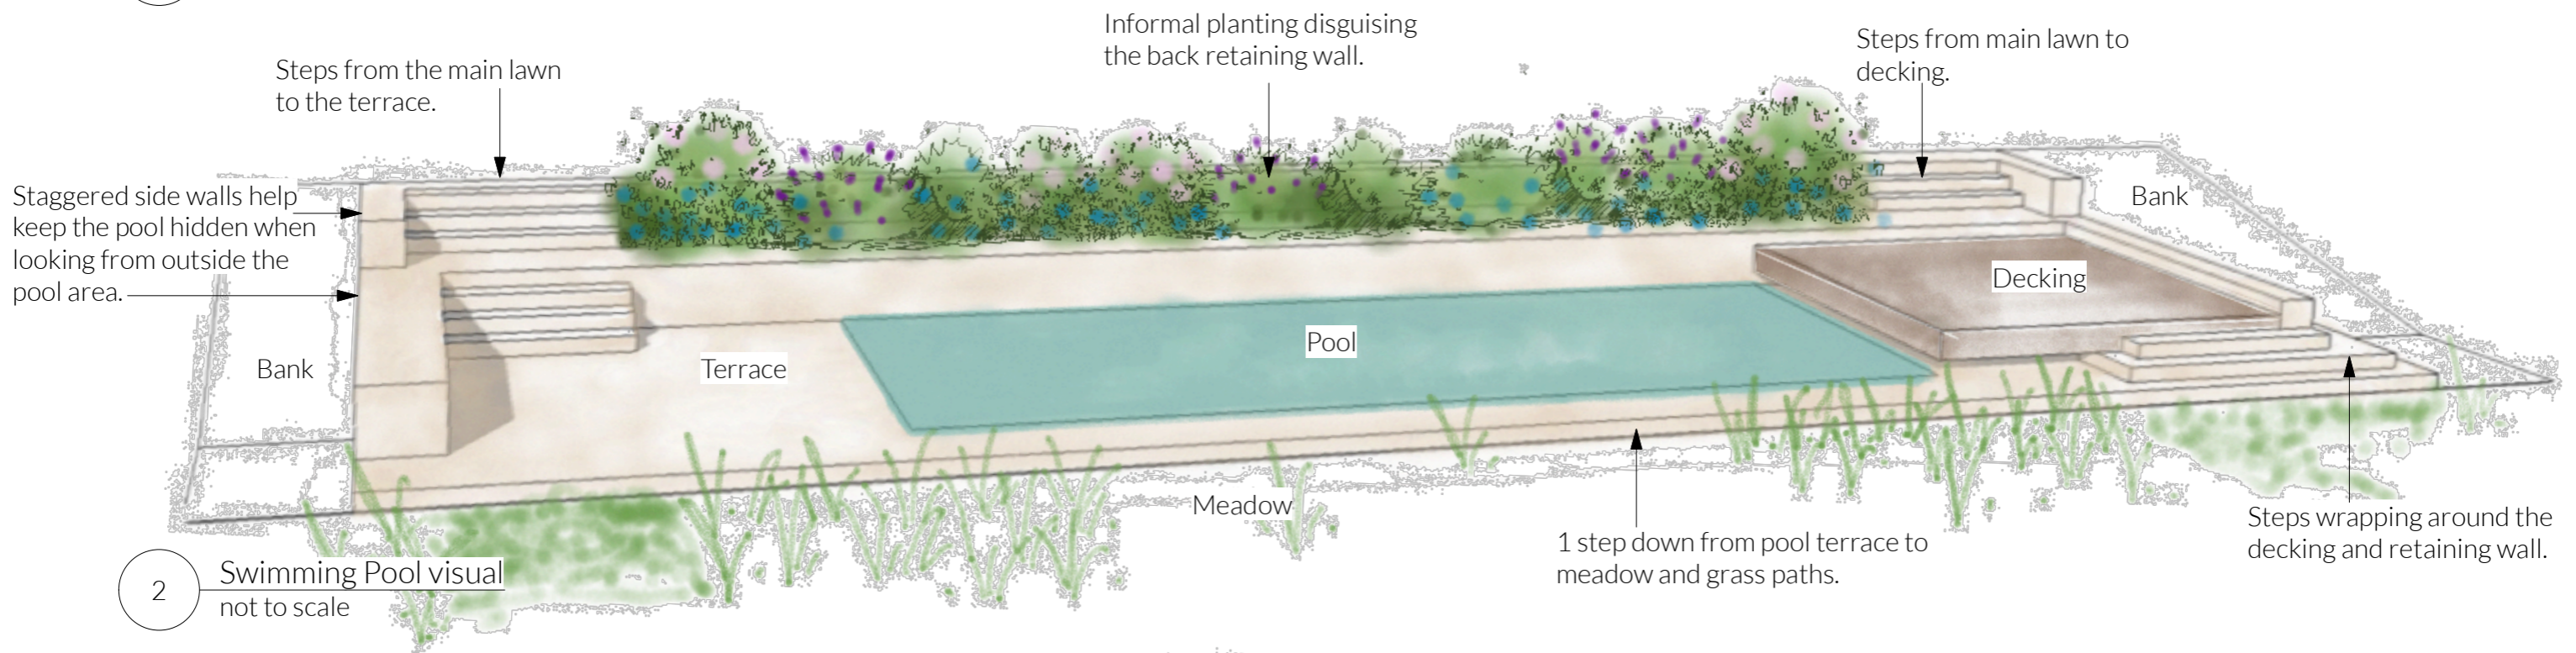

2 Swimming Pool visual
not to scale

Project Title: Pasture Farmhouse, Dinton, HP17

Drawing Title: Pool Proposal

Sheet Size & Scale: various

Dwg No: HP135/110 Date: 26.11.20 Rev:

Notes:

1. All dimensions are in millimeters unless otherwise indicated.
2. Any discrepancies are to be brought to the immediate notice of the Landscape Architect.
3. The drawing is not to be scaled.
4. Paving lines are indicative only and represent the intended paving pattern.
5. No machine excavation or storage of materials within tree Root Protection Areas. No tree roots are to be cut or damaged.

 **Harriet Parsons**
LANDSCAPE DESIGN

01285 771255

info@harrietparsons.com

www.harrietparsons.com