




AVDC  
10 APR 2007  
Received & Scanned

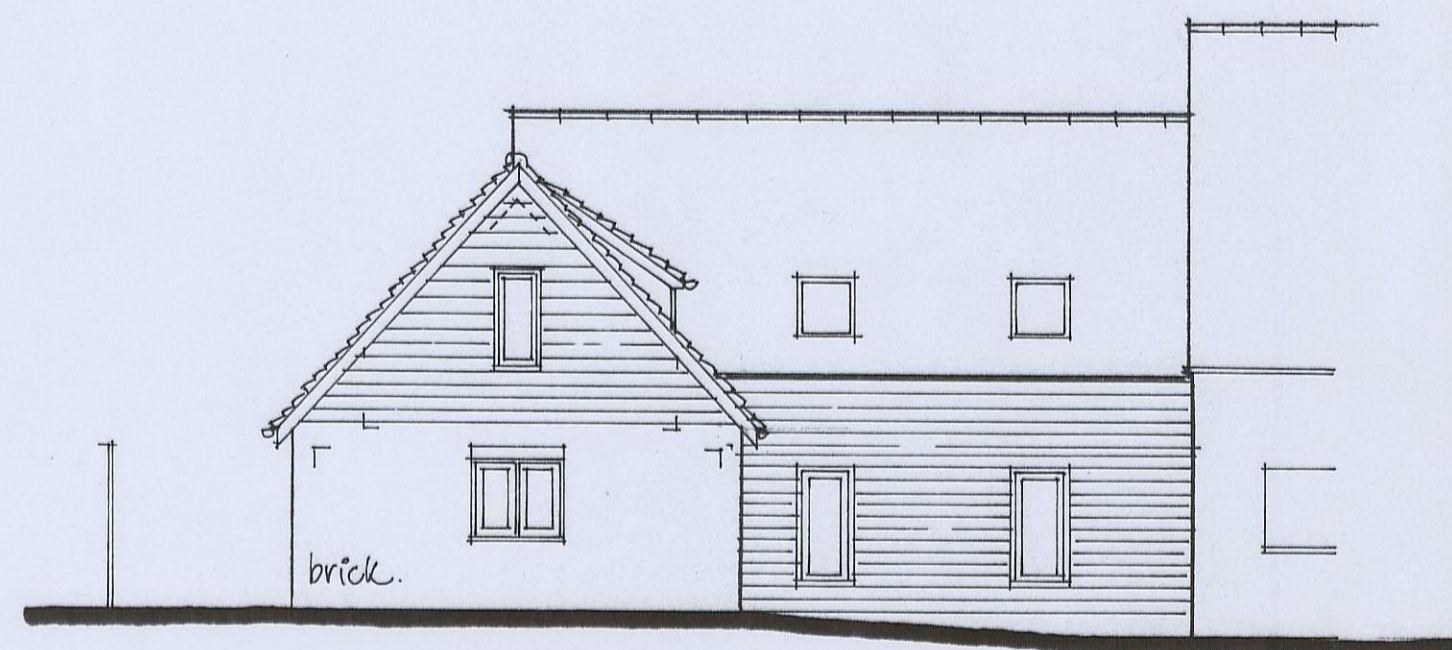


north elevation

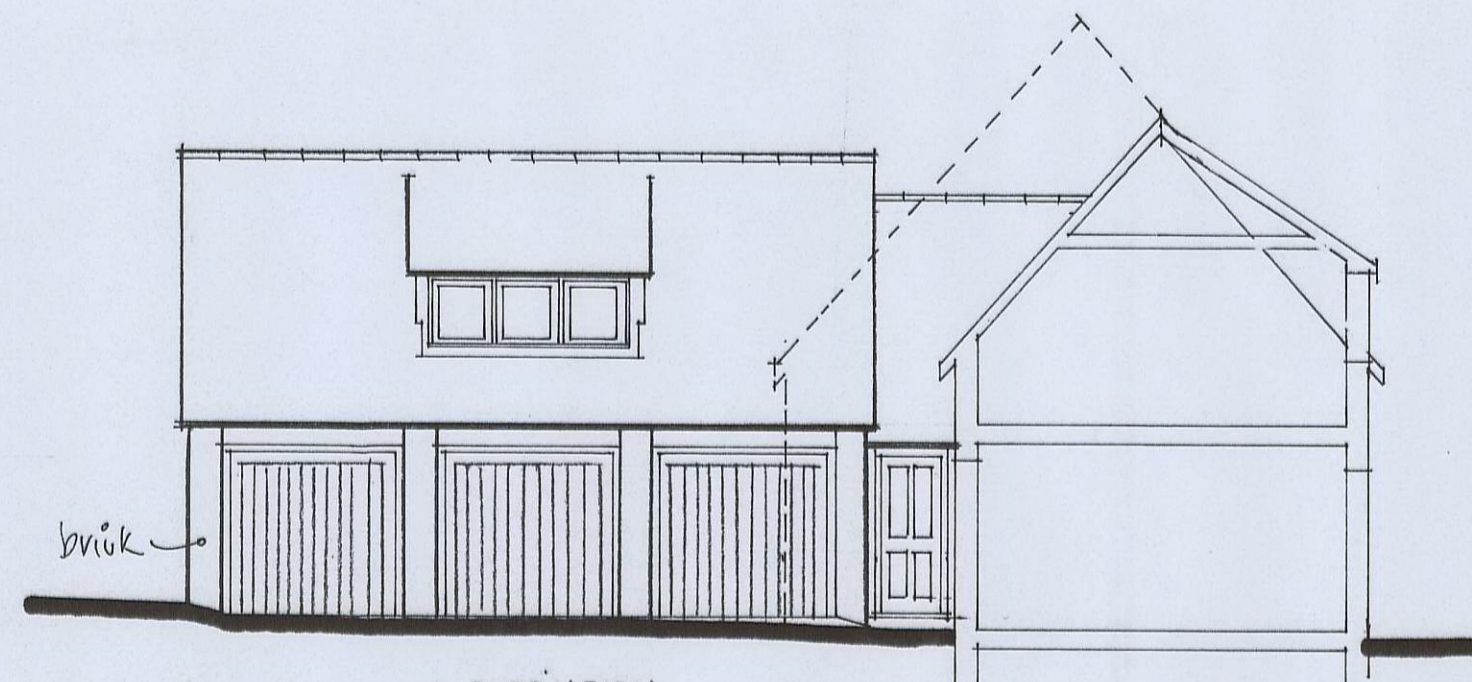


west elevation

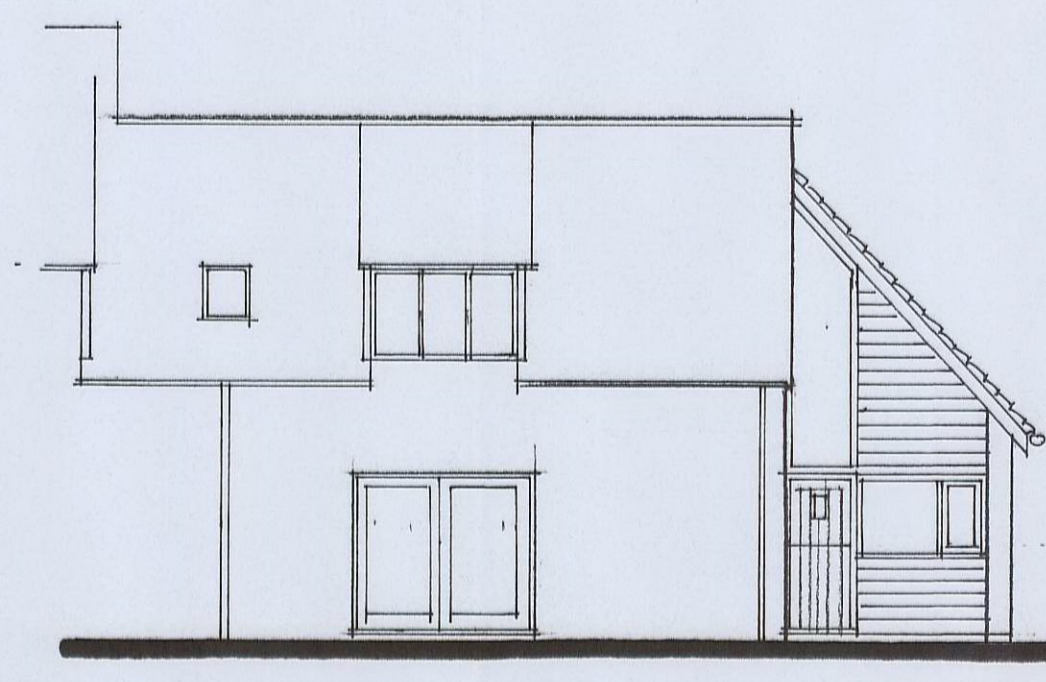

south elevation

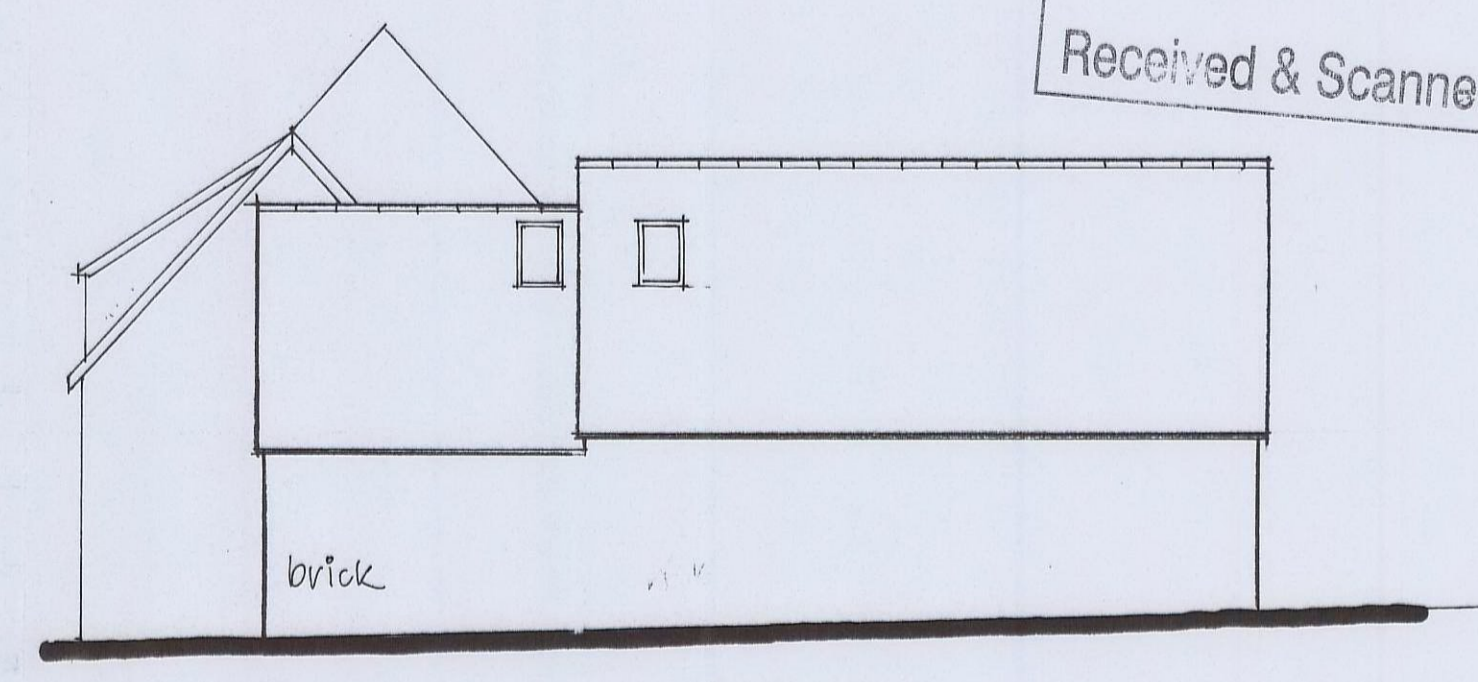


east elevation

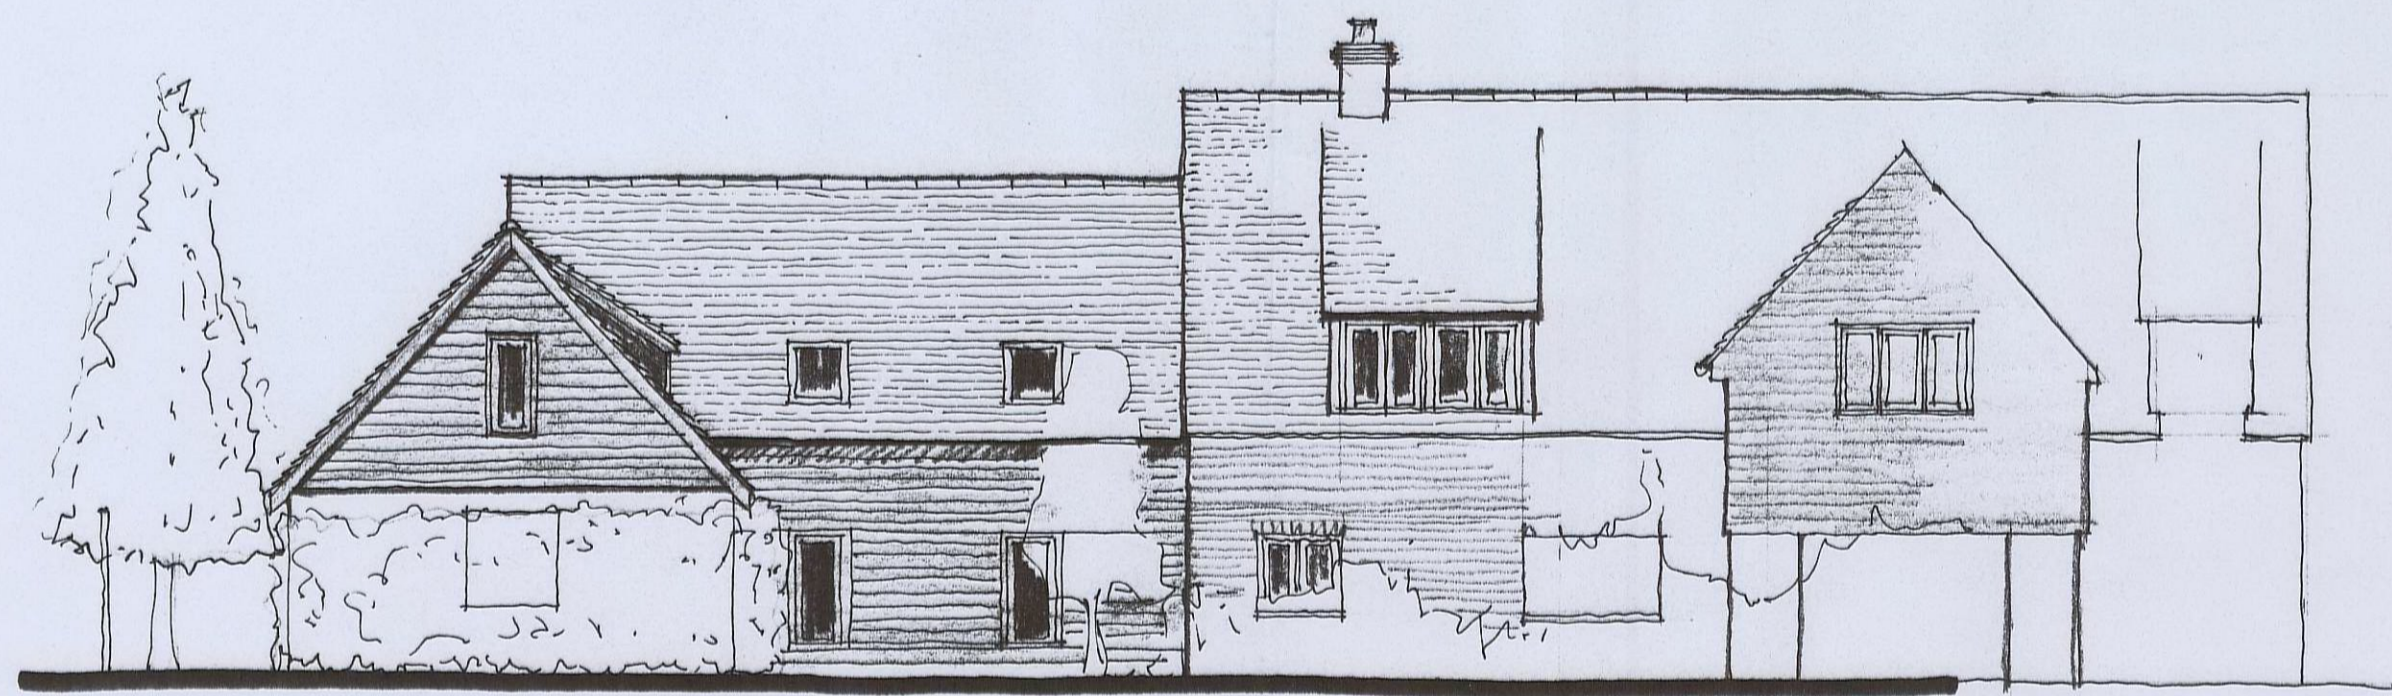


front elevation (north)

plain clay tile roof red stock bricks and dark stained boarded gable to match existing front gable. Stained timber windows and re-use of existing garage doors. Block up existing garage door openings insert windows directly below existing velux windows, and board over with dark stained boards to match.

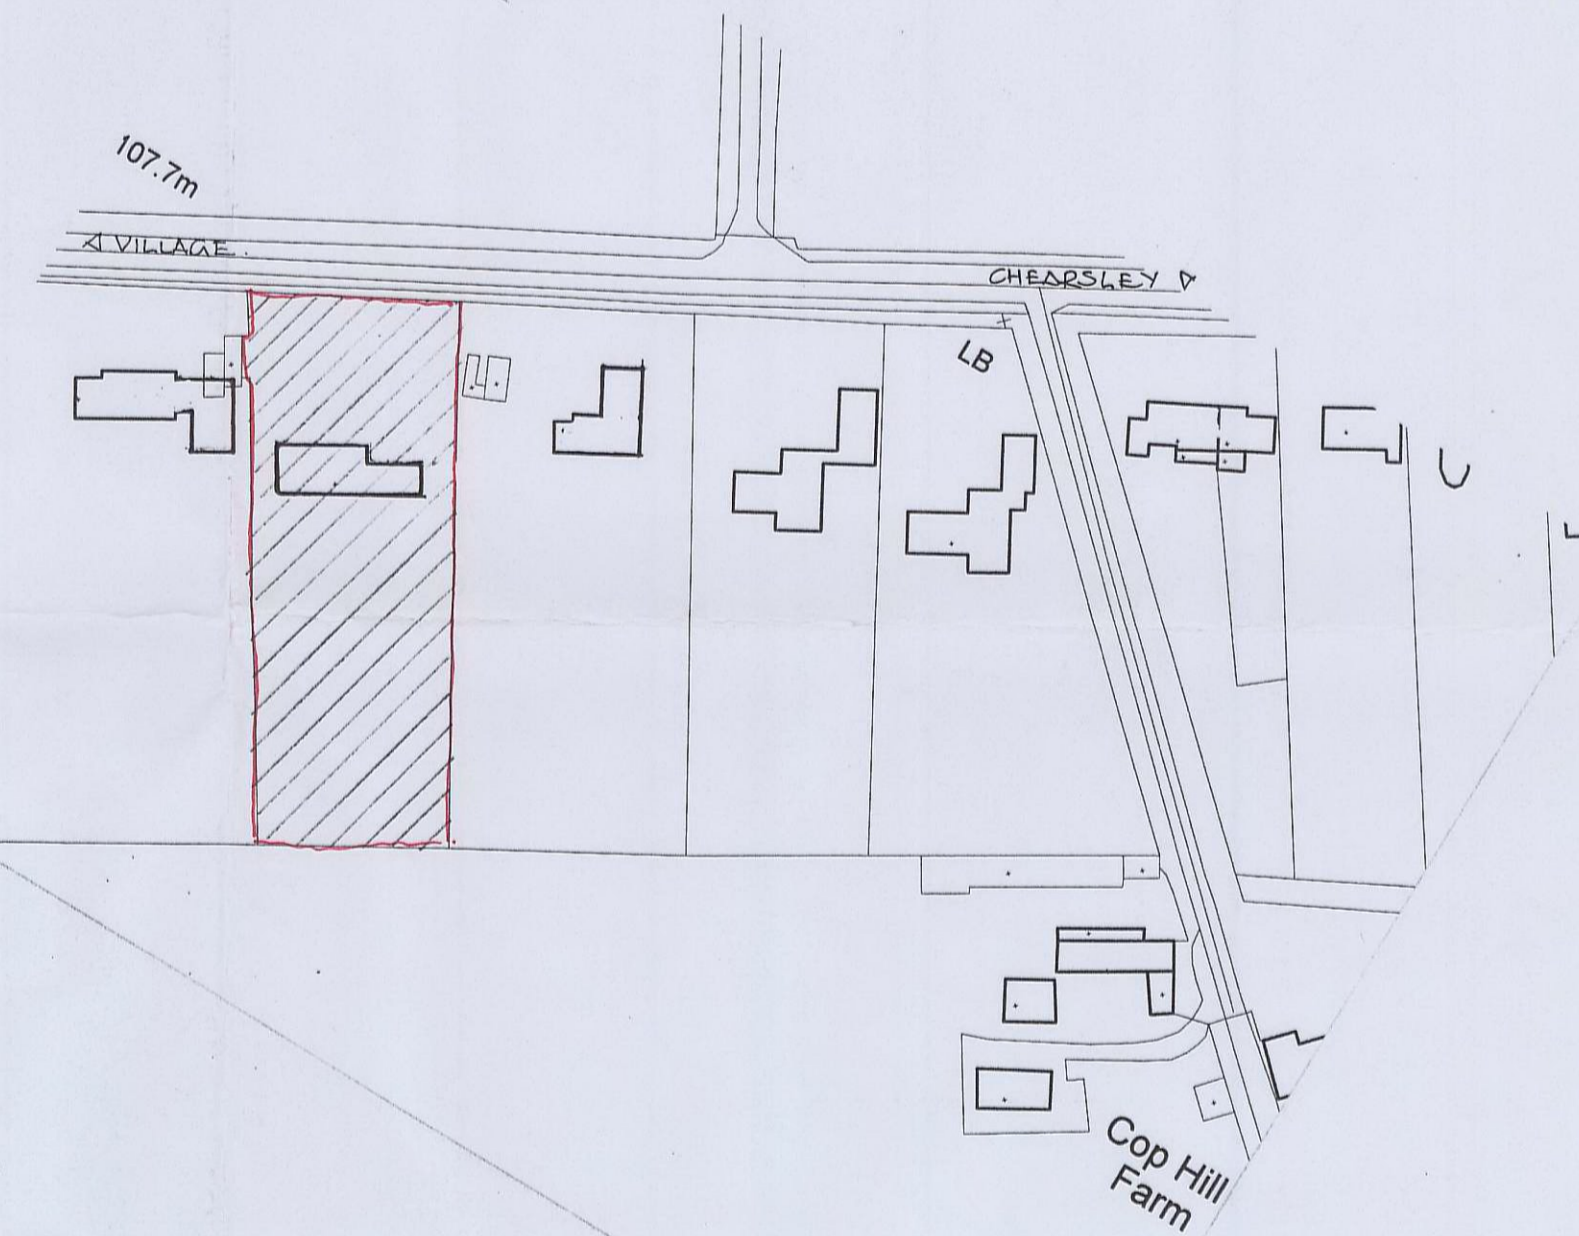


location plan 1:1250

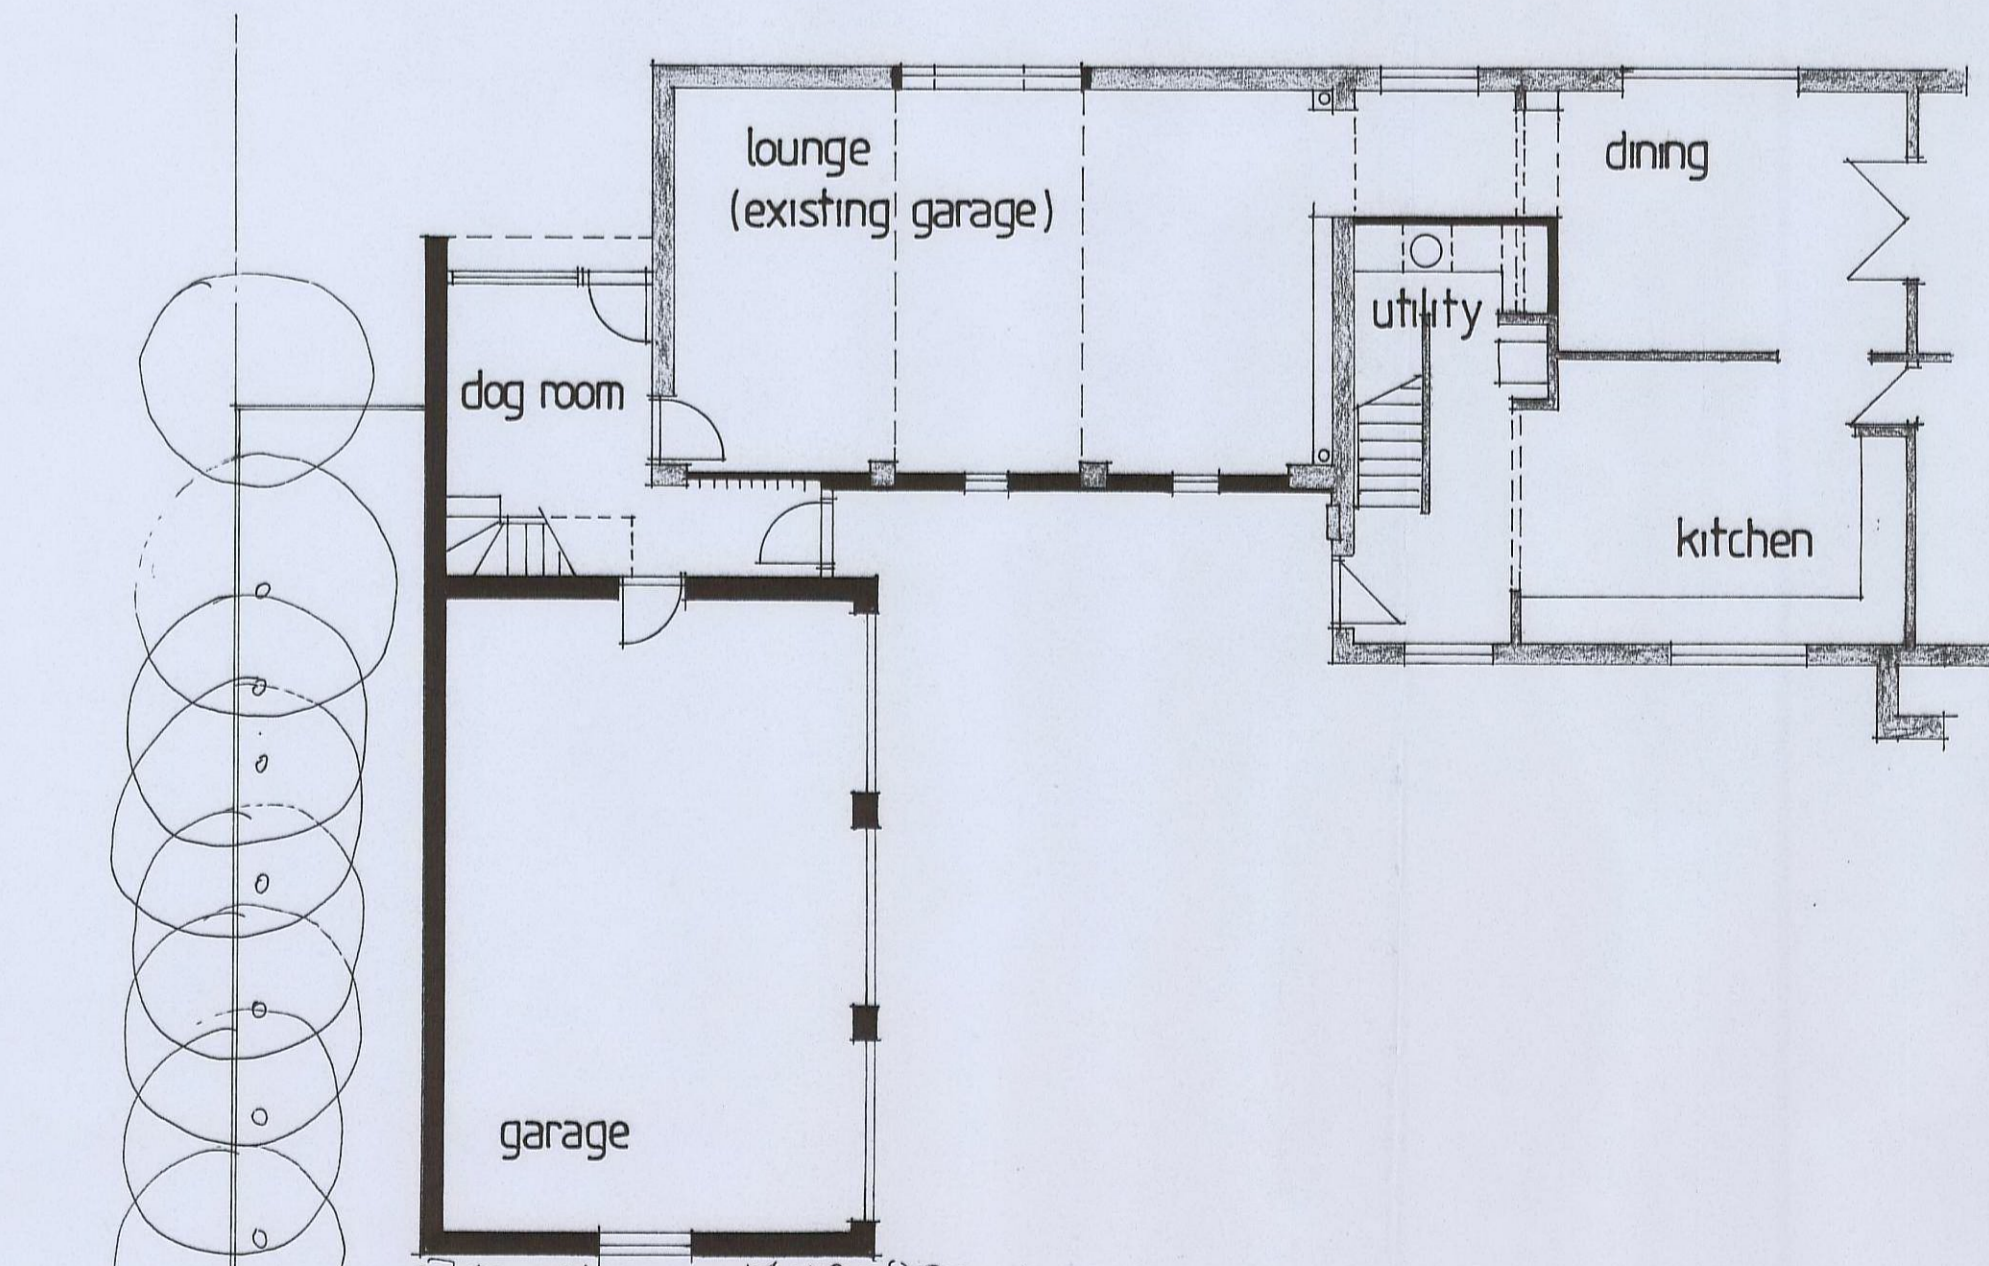


ground floor

existing fir trees to remain. existing laurel to remain.

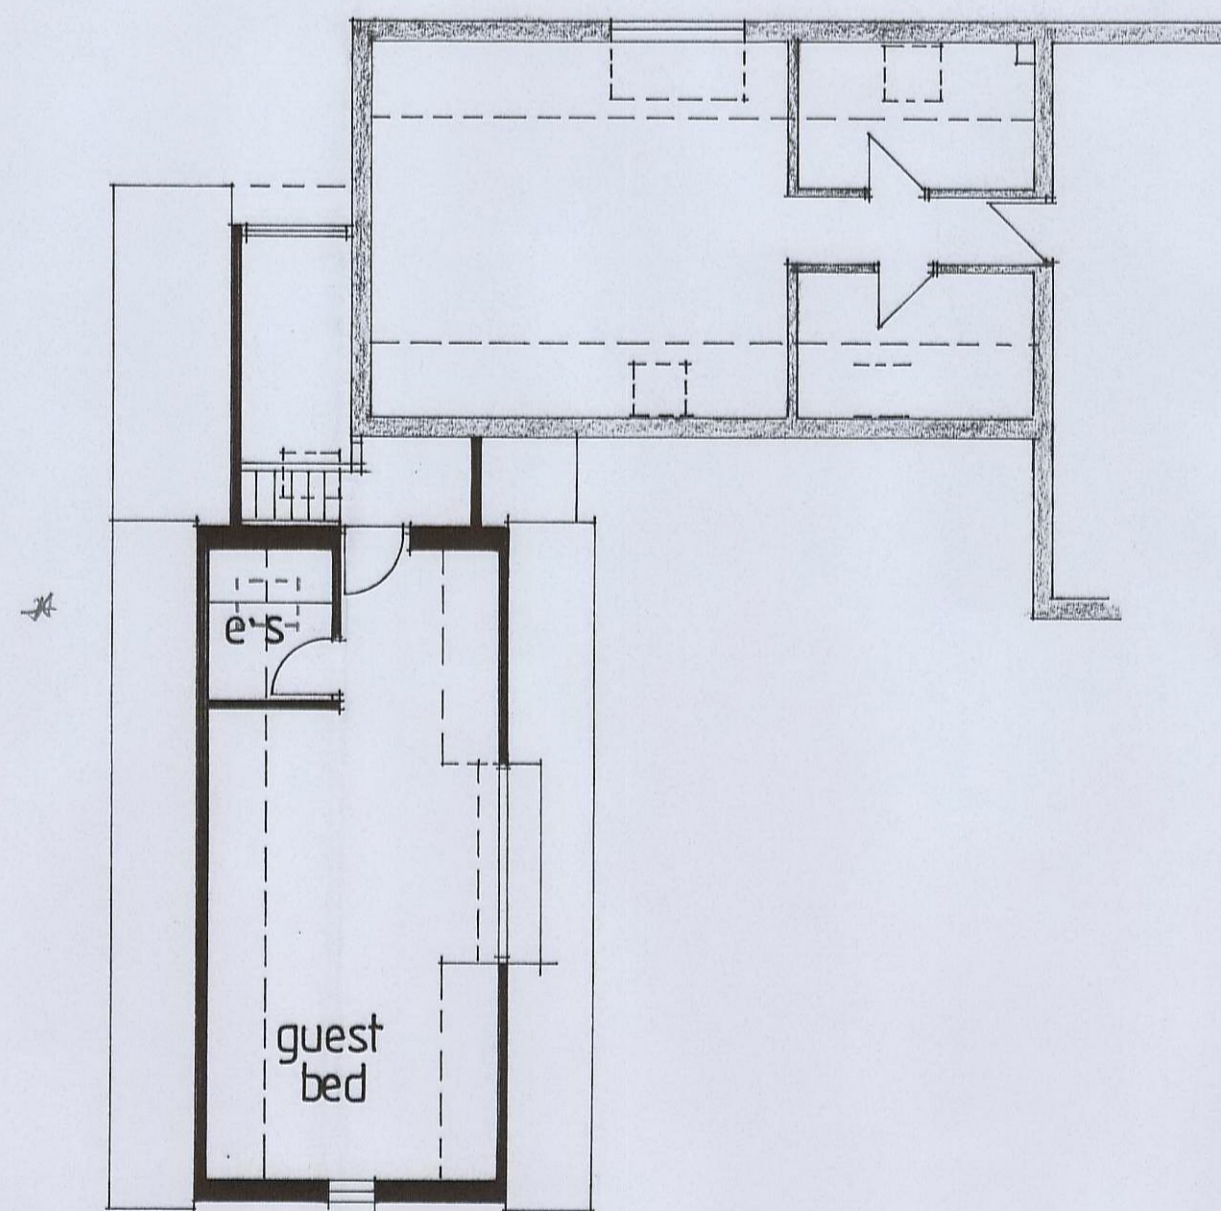

first floor

amended to include rooflight see Ian Slater's fax of 30/3

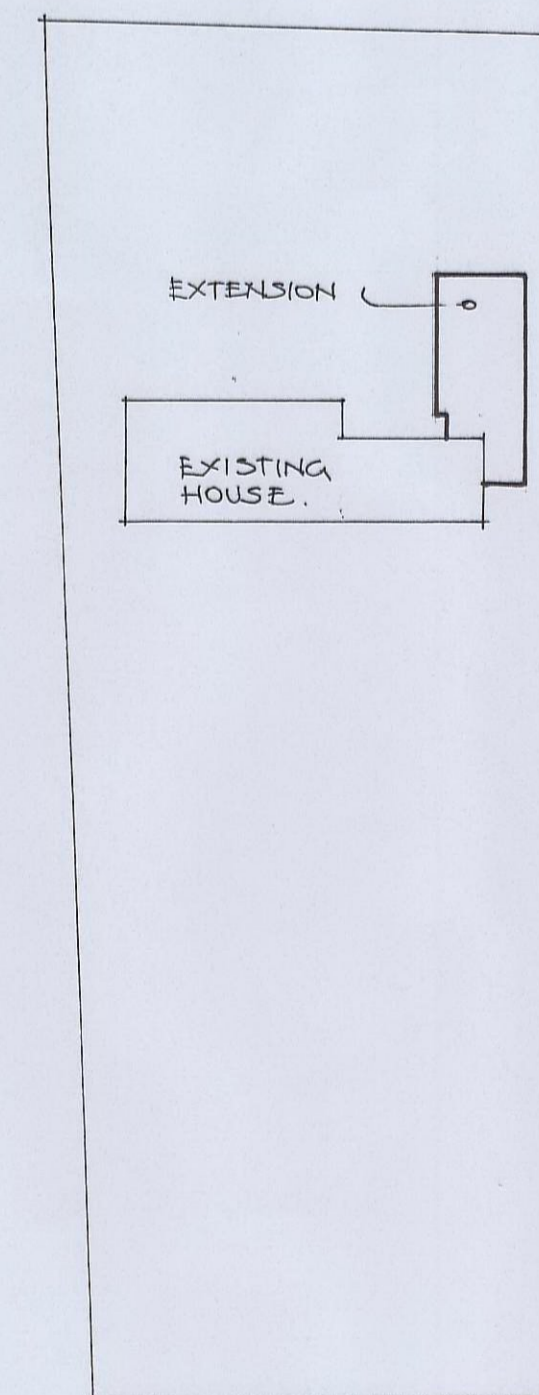

site plan 1:500

ALL DIMENSIONS MUST BE CHECKED BY CONTRACTOR BEFORE COMMENCING WORK ON SITE. COPYRIGHT RESERVED. ANY DEVIATION OR DISCREPANCY FROM THIS DRAWING MUST BE REFERRED. FIGURED DIMENSIONS TO BE USED IN PREFERENCE TO SCALED SIZES.

client  
MR & MRS C CONNELLY  
job  
extension & conversion of existing garage  
20 CHEARSLEY RD  
LONG CRENDON

ian slater  
M.C.I.A.T  
the old saracen's head  
7 buttermarket, thame  
oxfordshire. ox9 3ew  
tel: (01844) 260860  
fax: (01844) 217499  
ian@ianslater.com  
www.ianslater.com

plans & elevations

28 MAR 2007



1:00 MAR 07  
1286 1