



LOCATION PLAN  
1 : 1250

0 10 20 30 40 50



Key

Boundary Line

Demolished

Schedule of Areas	
Total Site Area	401.50 s.q.m.
Existing Residential	203.91 s.q.m.
Existing Non-Residential	0.00 s.q.m.
Residential area lost by change of use or demolition	0.00 s.q.m.
Non Residential area lost by change of use or demolition	0.00 s.q.m.
Proposed Residential	0.00 s.q.m.
Proposed Non-Residential	0.00 s.q.m.
Net additional area	0.00 s.q.m.

Rev No.	Date	Description
---------	------	-------------


Notes:

Any inaccuracies or errors to be reported to the architect/surveyor immediately and prior to any work commencing. All dimensions to be verified on site. All work to comply with British Standards Code of practice. All external surfaces and materials to match existing. This drawing and all information provided within it is the copyright of UPP Consultants Ltd. and reproduction without prior consent is strictly forbidden.

Dwg No	Drawn
061SH-A-01-001	UPP


Drawing	Checked
Location Plan	UPP

Scale	Issue Date
As indicated @ A3	28.11.2020

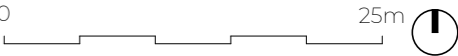

Project Address
61 Shirehall Park, Hendon, London NW4 2QN

Client	Status
C/O UPP	For Planning

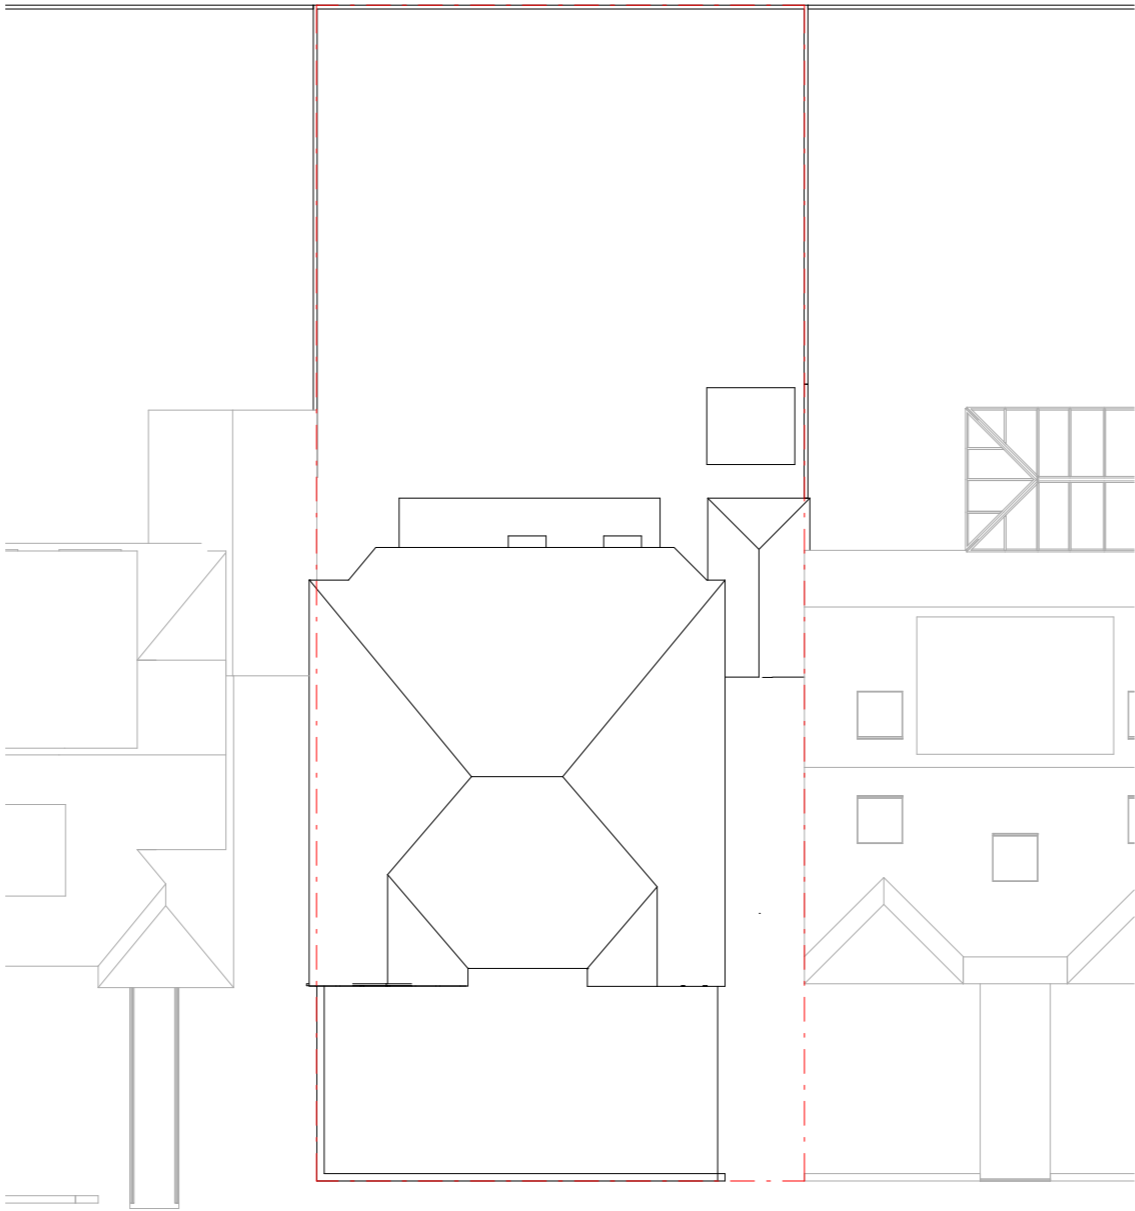

EXISTING BLOCK PLAN

Key

Boundary Line

Demolished

Rev No.	Date	Description
---------	------	-------------


Notes:

Any inaccuracies or errors to be reported to the architect/surveyor immediately and prior to any work commencing. All dimensions to be verified on site. All work to comply with British Standards Code of practice. All external surfaces and materials to match existing. This drawing and all information provided within it is the copyright of UPP Consultants Ltd. and reproduction without prior consent is strictly forbidden.

Dwg No	Drawn
061SH-A-01-002	UPP

Drawing	Checked
Block plans	UPP


Scale	Issue Date
1:200 @ A3	28.11.2020

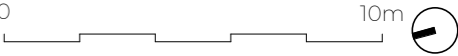

Project Address

61 Shirehall Park, Hendon, London NW4 2QN

Client	Status
C/O UPP	For Planning

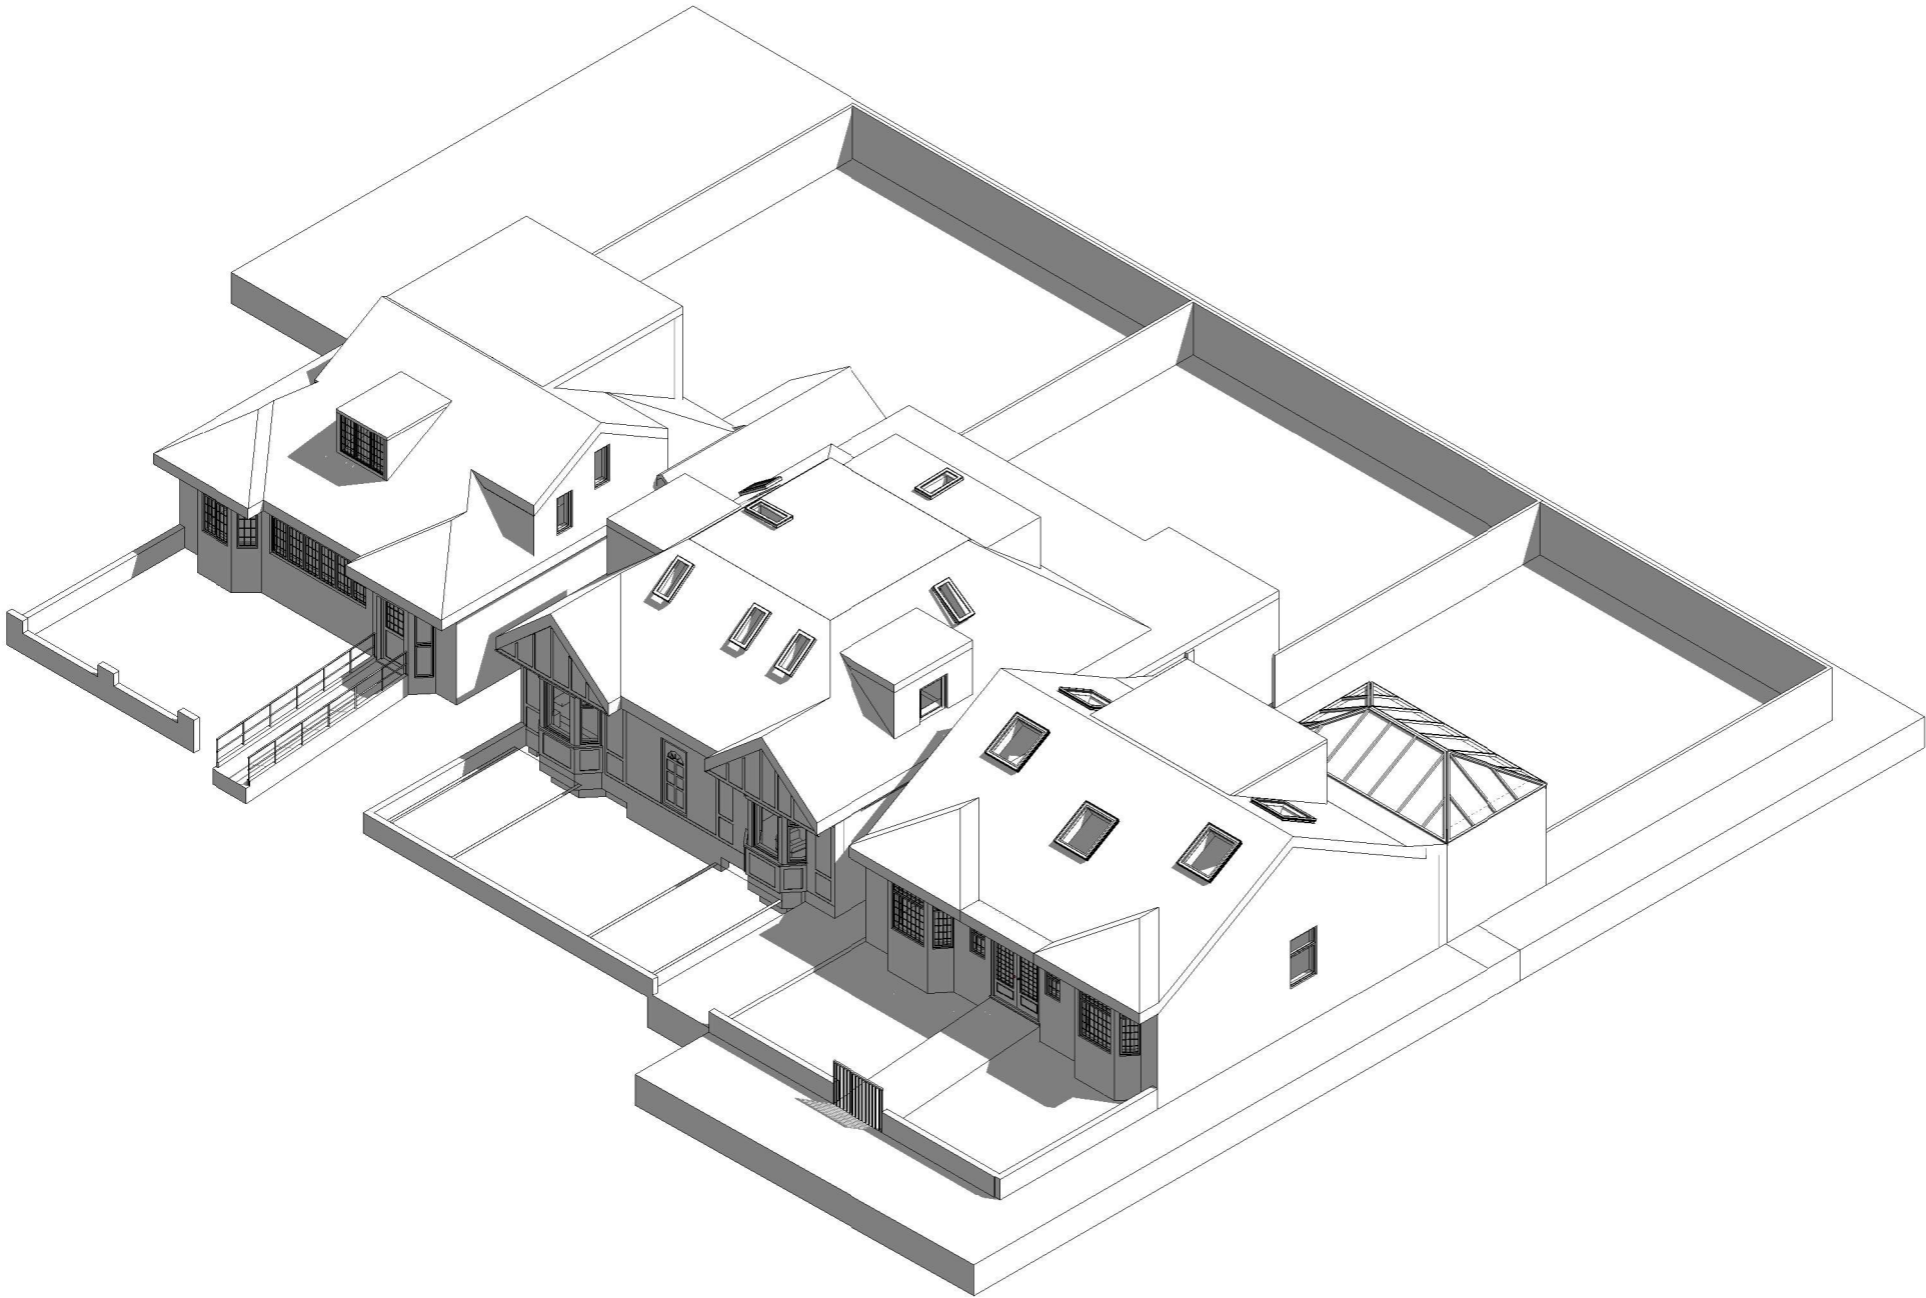

Key

Boundary Line

Demolished

Rev No.	Date	Description
---------	------	-------------

Notes:

Any inaccuracies or errors to be reported to the architect/surveyor immediately and prior to any work commencing. All dimensions to be verified on site. All work to comply with British Standards Code of practice. All external surfaces and materials to match existing. This drawing and all information provided within it is the copyright of UPP Consultants Ltd. and reproduction without prior consent is strictly forbidden.

Dwg No	Drawn
0615H-A-02-101	UPP

Drawing	Checked
Proposed Visualization	UPP

Scale	Issue Date
@ A3	28.11.2020


Project Address

61 Shirehall Park, Hendon, London NW4 2QN

Client	Status
C/O UPP	For Planning

www.upp-planning.co.uk  
info@upp-planning.co.uk  
0208 202 9996  
74 Brent St, Hendon,  
London NW4 2ES



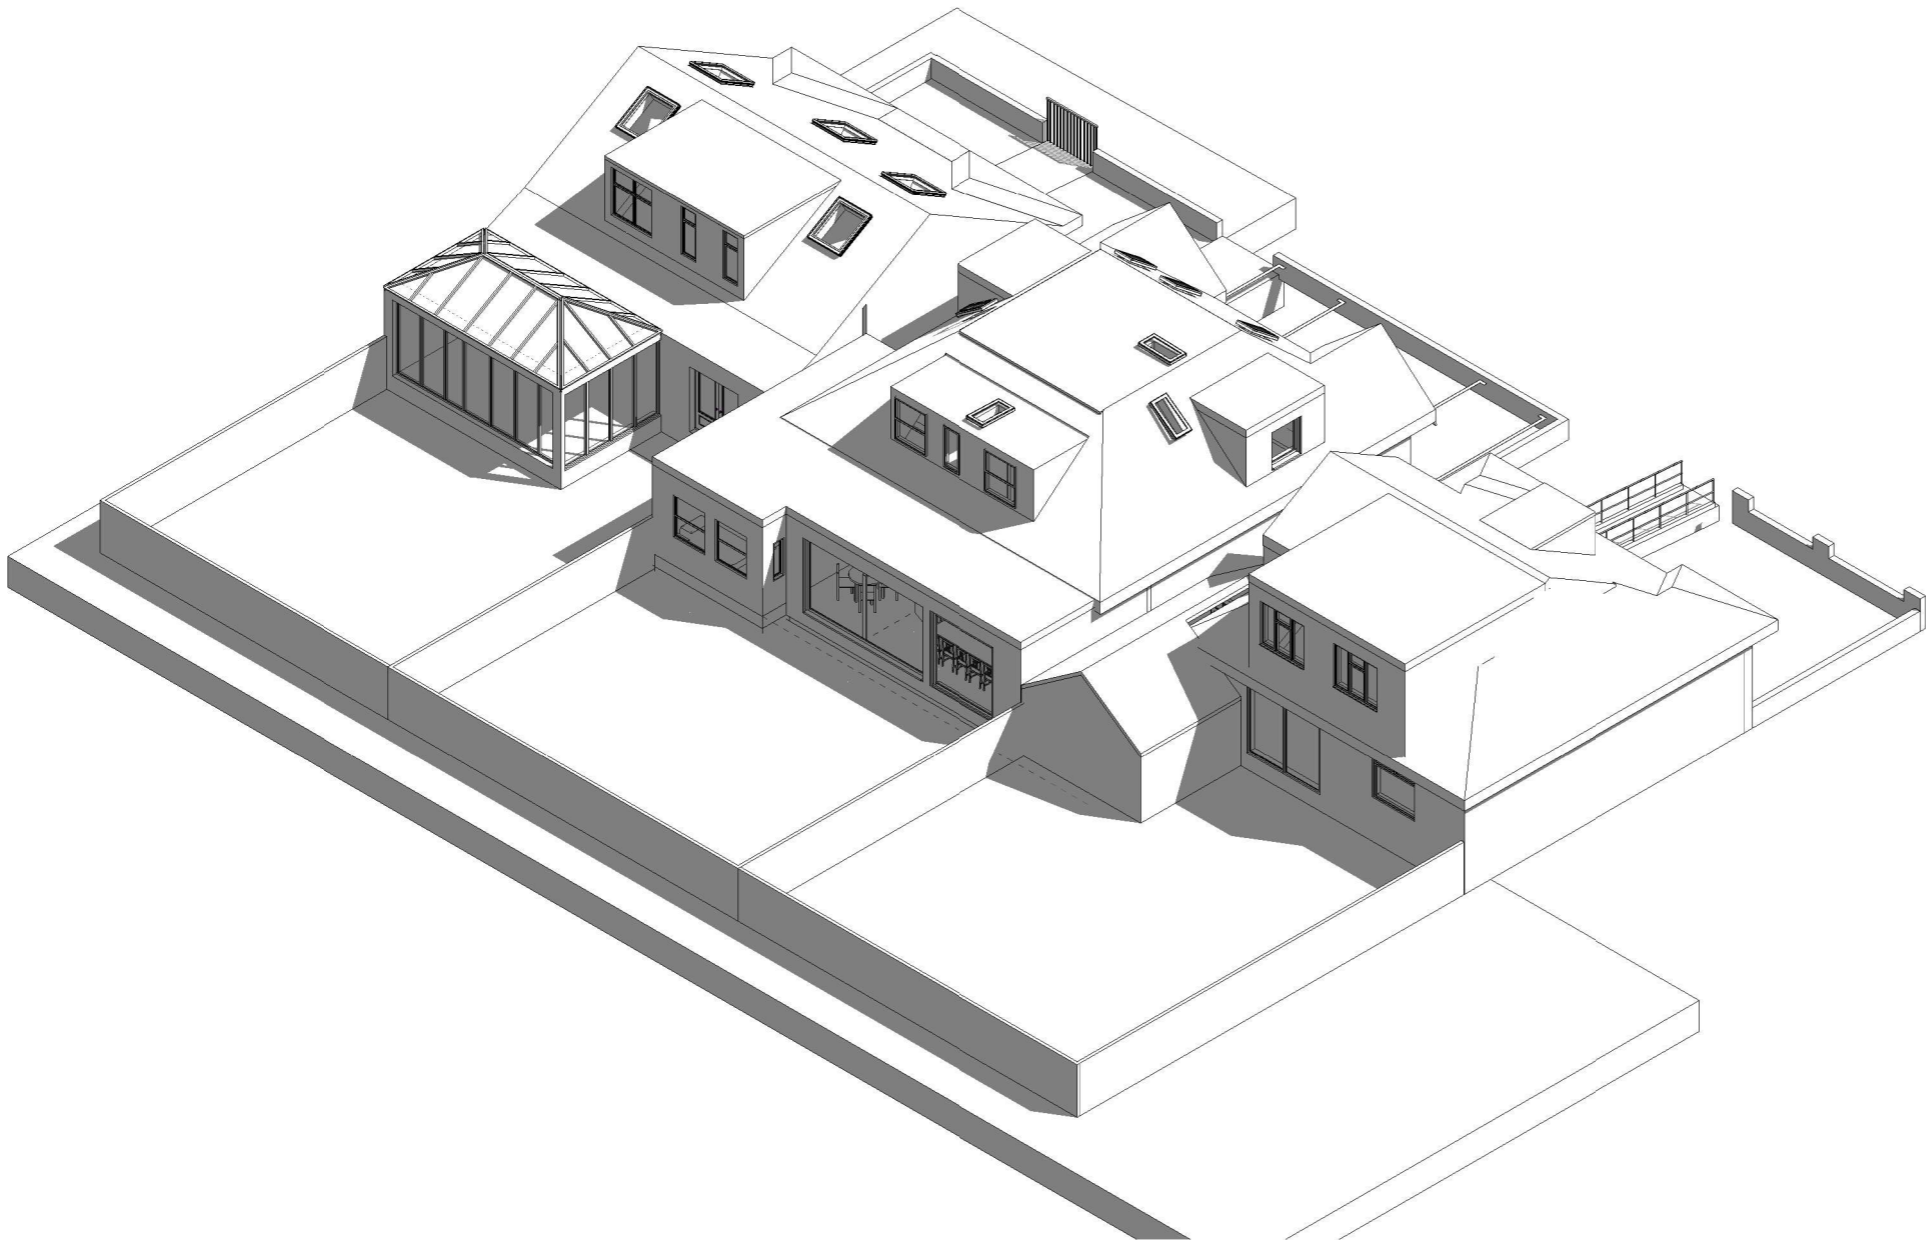

Key

Boundary Line

Demolished

Rev No.	Date	Description
---------	------	-------------

Notes:

Any inaccuracies or errors to be reported to the architect/surveyor immediately and prior to any work commencing. All dimensions to be verified on site. All work to comply with British Standards Code of practice. All external surfaces and materials to match existing. This drawing and all information provided within it is the copyright of UPP Consultants Ltd. and reproduction without prior consent is strictly forbidden.

Dwg No	Drawn
061SH-A-02-102	UPP

Drawing	Checked
Proposed Visualization	UPP

Scale	Issue Date
@ A3	28.11.2020


Project Address

61 Shirehall Park, Hendon, London NW4 2QN

Client	Status
C/O UPP	For Planning

www.upp-planning.co.uk  
info@upp-planning.co.uk  
0208 202 9996  
74 Brent St, Hendon,  
London NW4 2ES



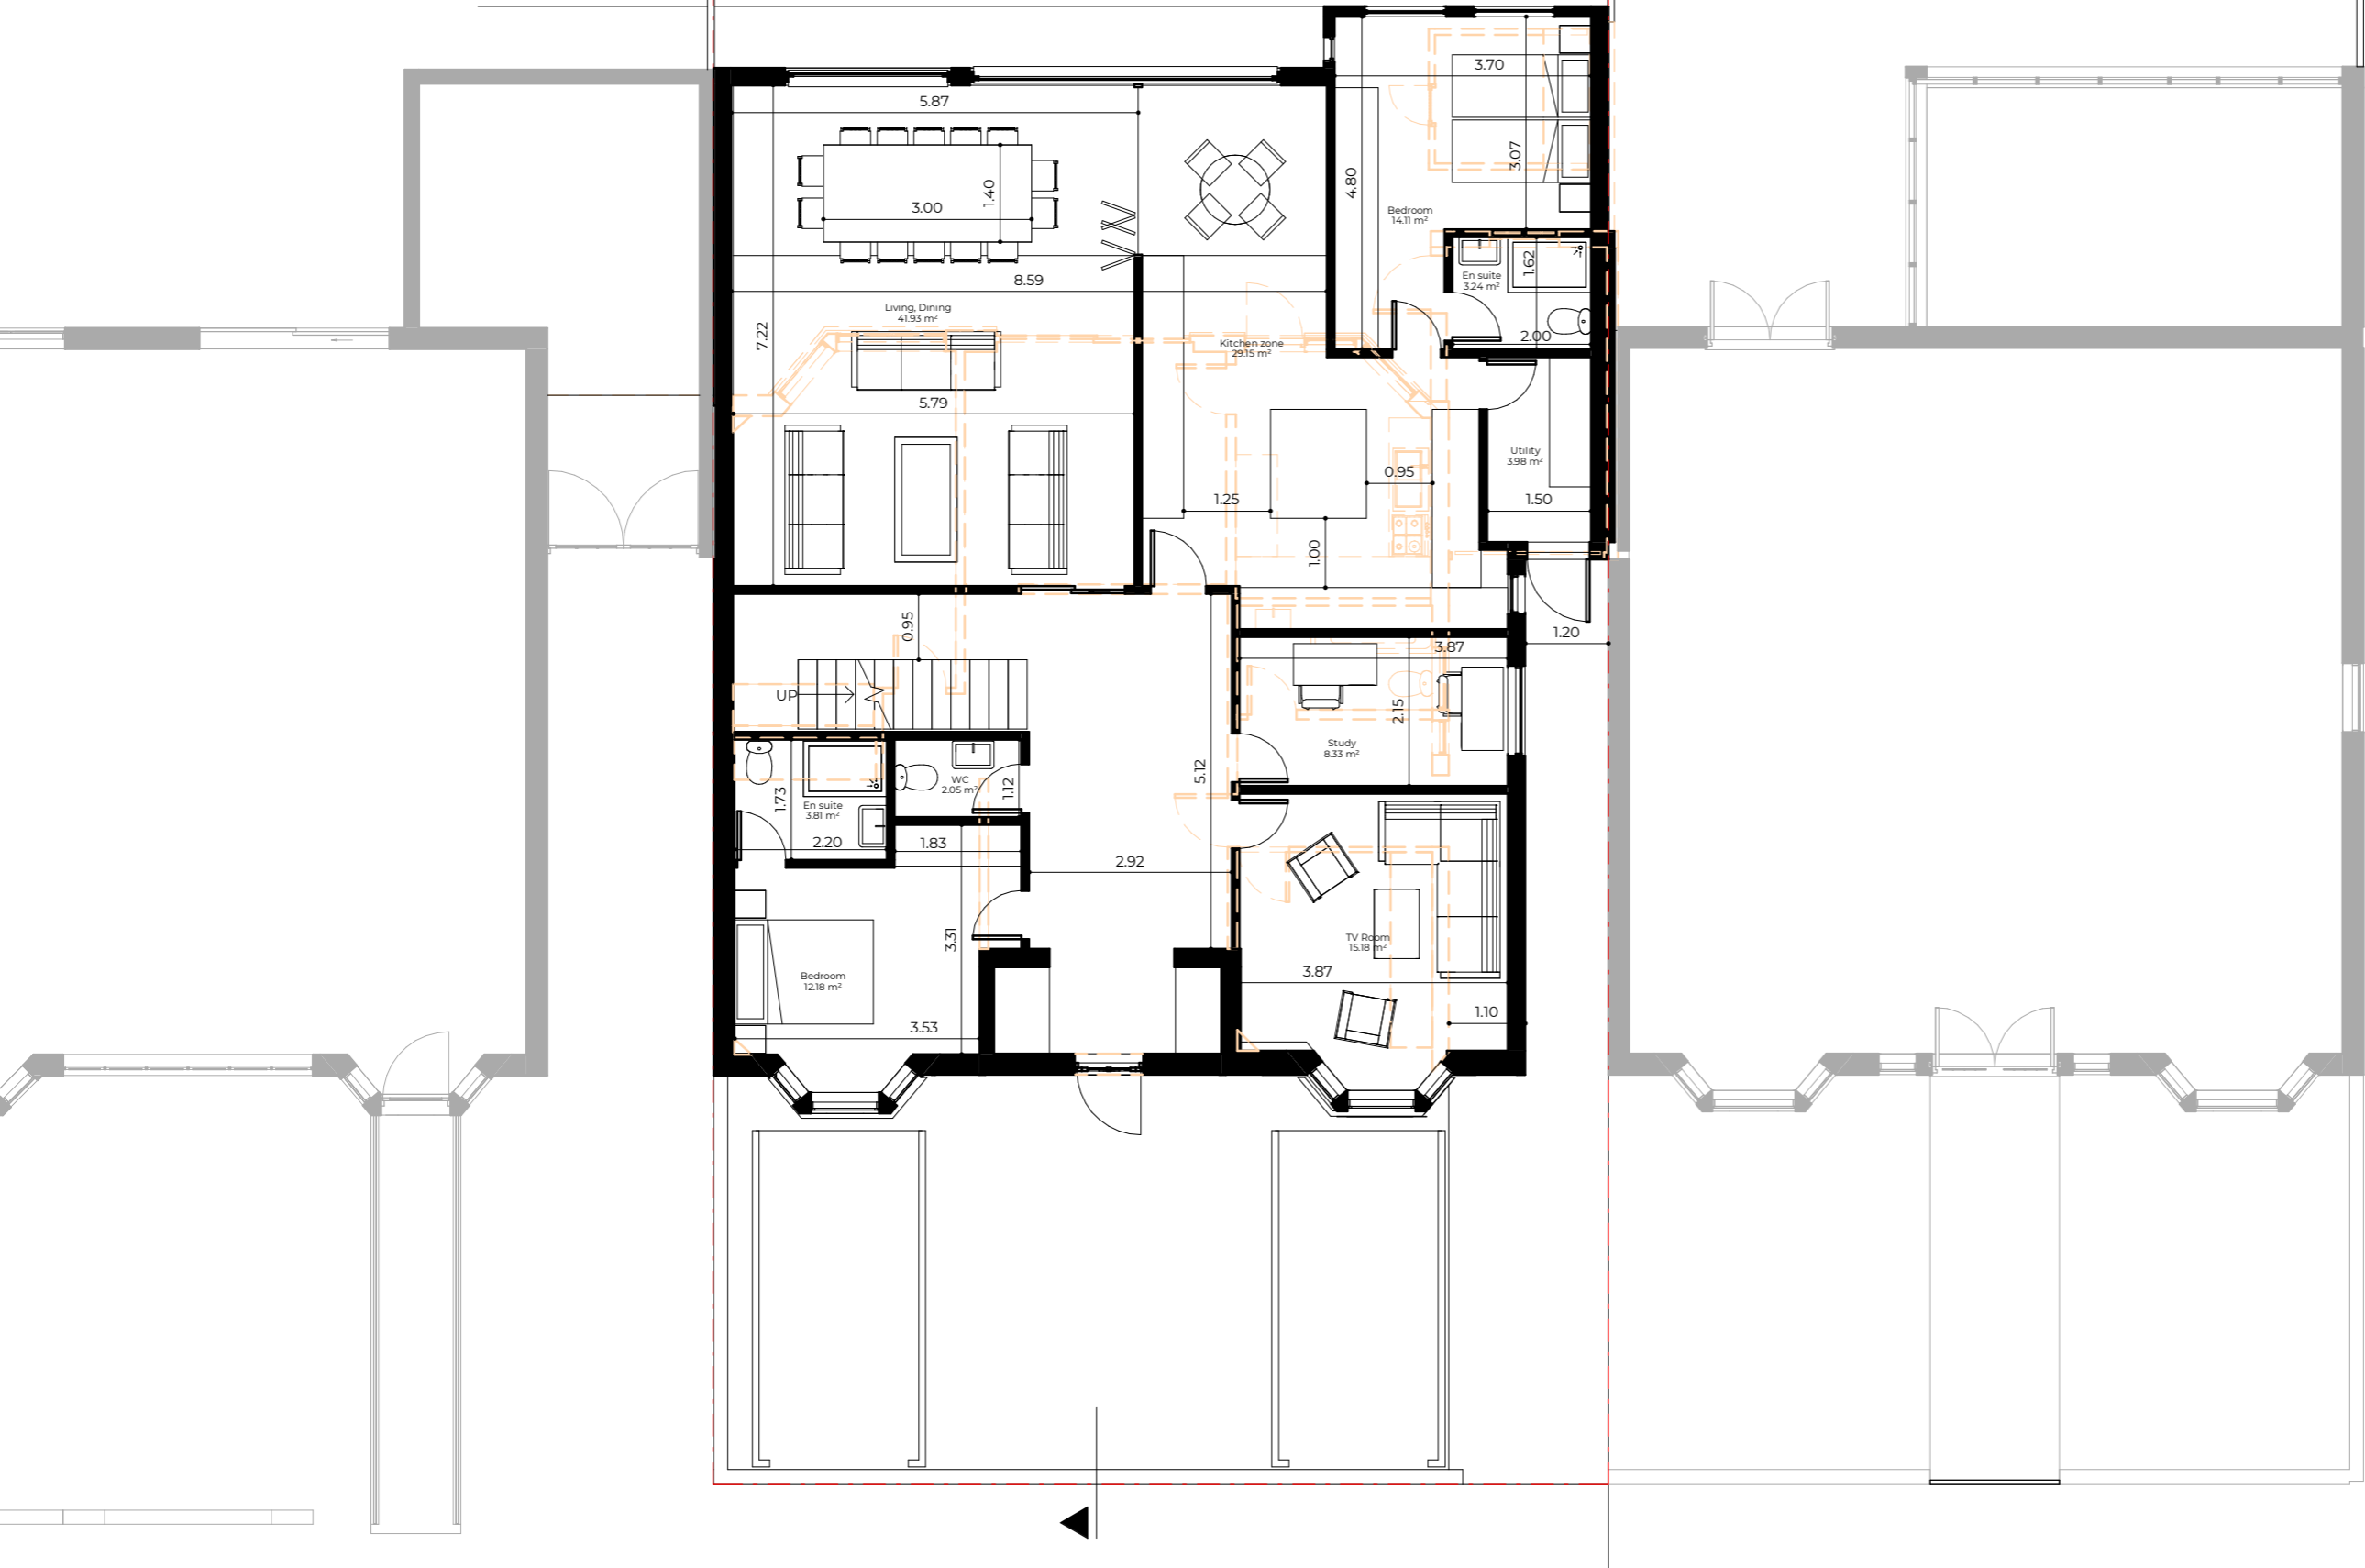

- Key
- Boundary Line
  - Demolished

Schedule of Areas

Total Site Area	
401.50 s.q.m.	
Existing Residential	Existing Non-Residential
203.91 s.q.m.	0.00 s.q.m.
Residential area lost by change of use or demolition	Non Residential area lost by change of use or demolition
0.00 s.q.m.	0.00 s.q.m.
Proposed Residential	Proposed Non-Residential
0.00 s.q.m.	0.00 s.q.m.
Net additional area	
0.00 s.q.m.	

Rev No.	Date	Description
---------	------	-------------


Notes:

Any inaccuracies or errors to be reported to the architect/surveyor immediately and prior to any work commencing. All dimensions to be verified on site. All work to comply with British Standards Code of practice. All external surfaces and materials to match existing. This drawing and all information provided within it is the copyright of UPP Consultants Ltd. and reproduction without prior consent is strictly forbidden.

Dwg No	Drawn
0615H-A-03-101	UPP


Drawing	Checked
Proposed Ground Floor	UPP

Scale	Issue Date
1:100 @ A3	28.11.2020

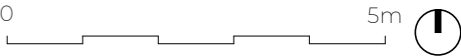

Project Address
61 Shirehall Park, Hendon, London NW4 2QN

Client	Status
C/O UPP	For Planning

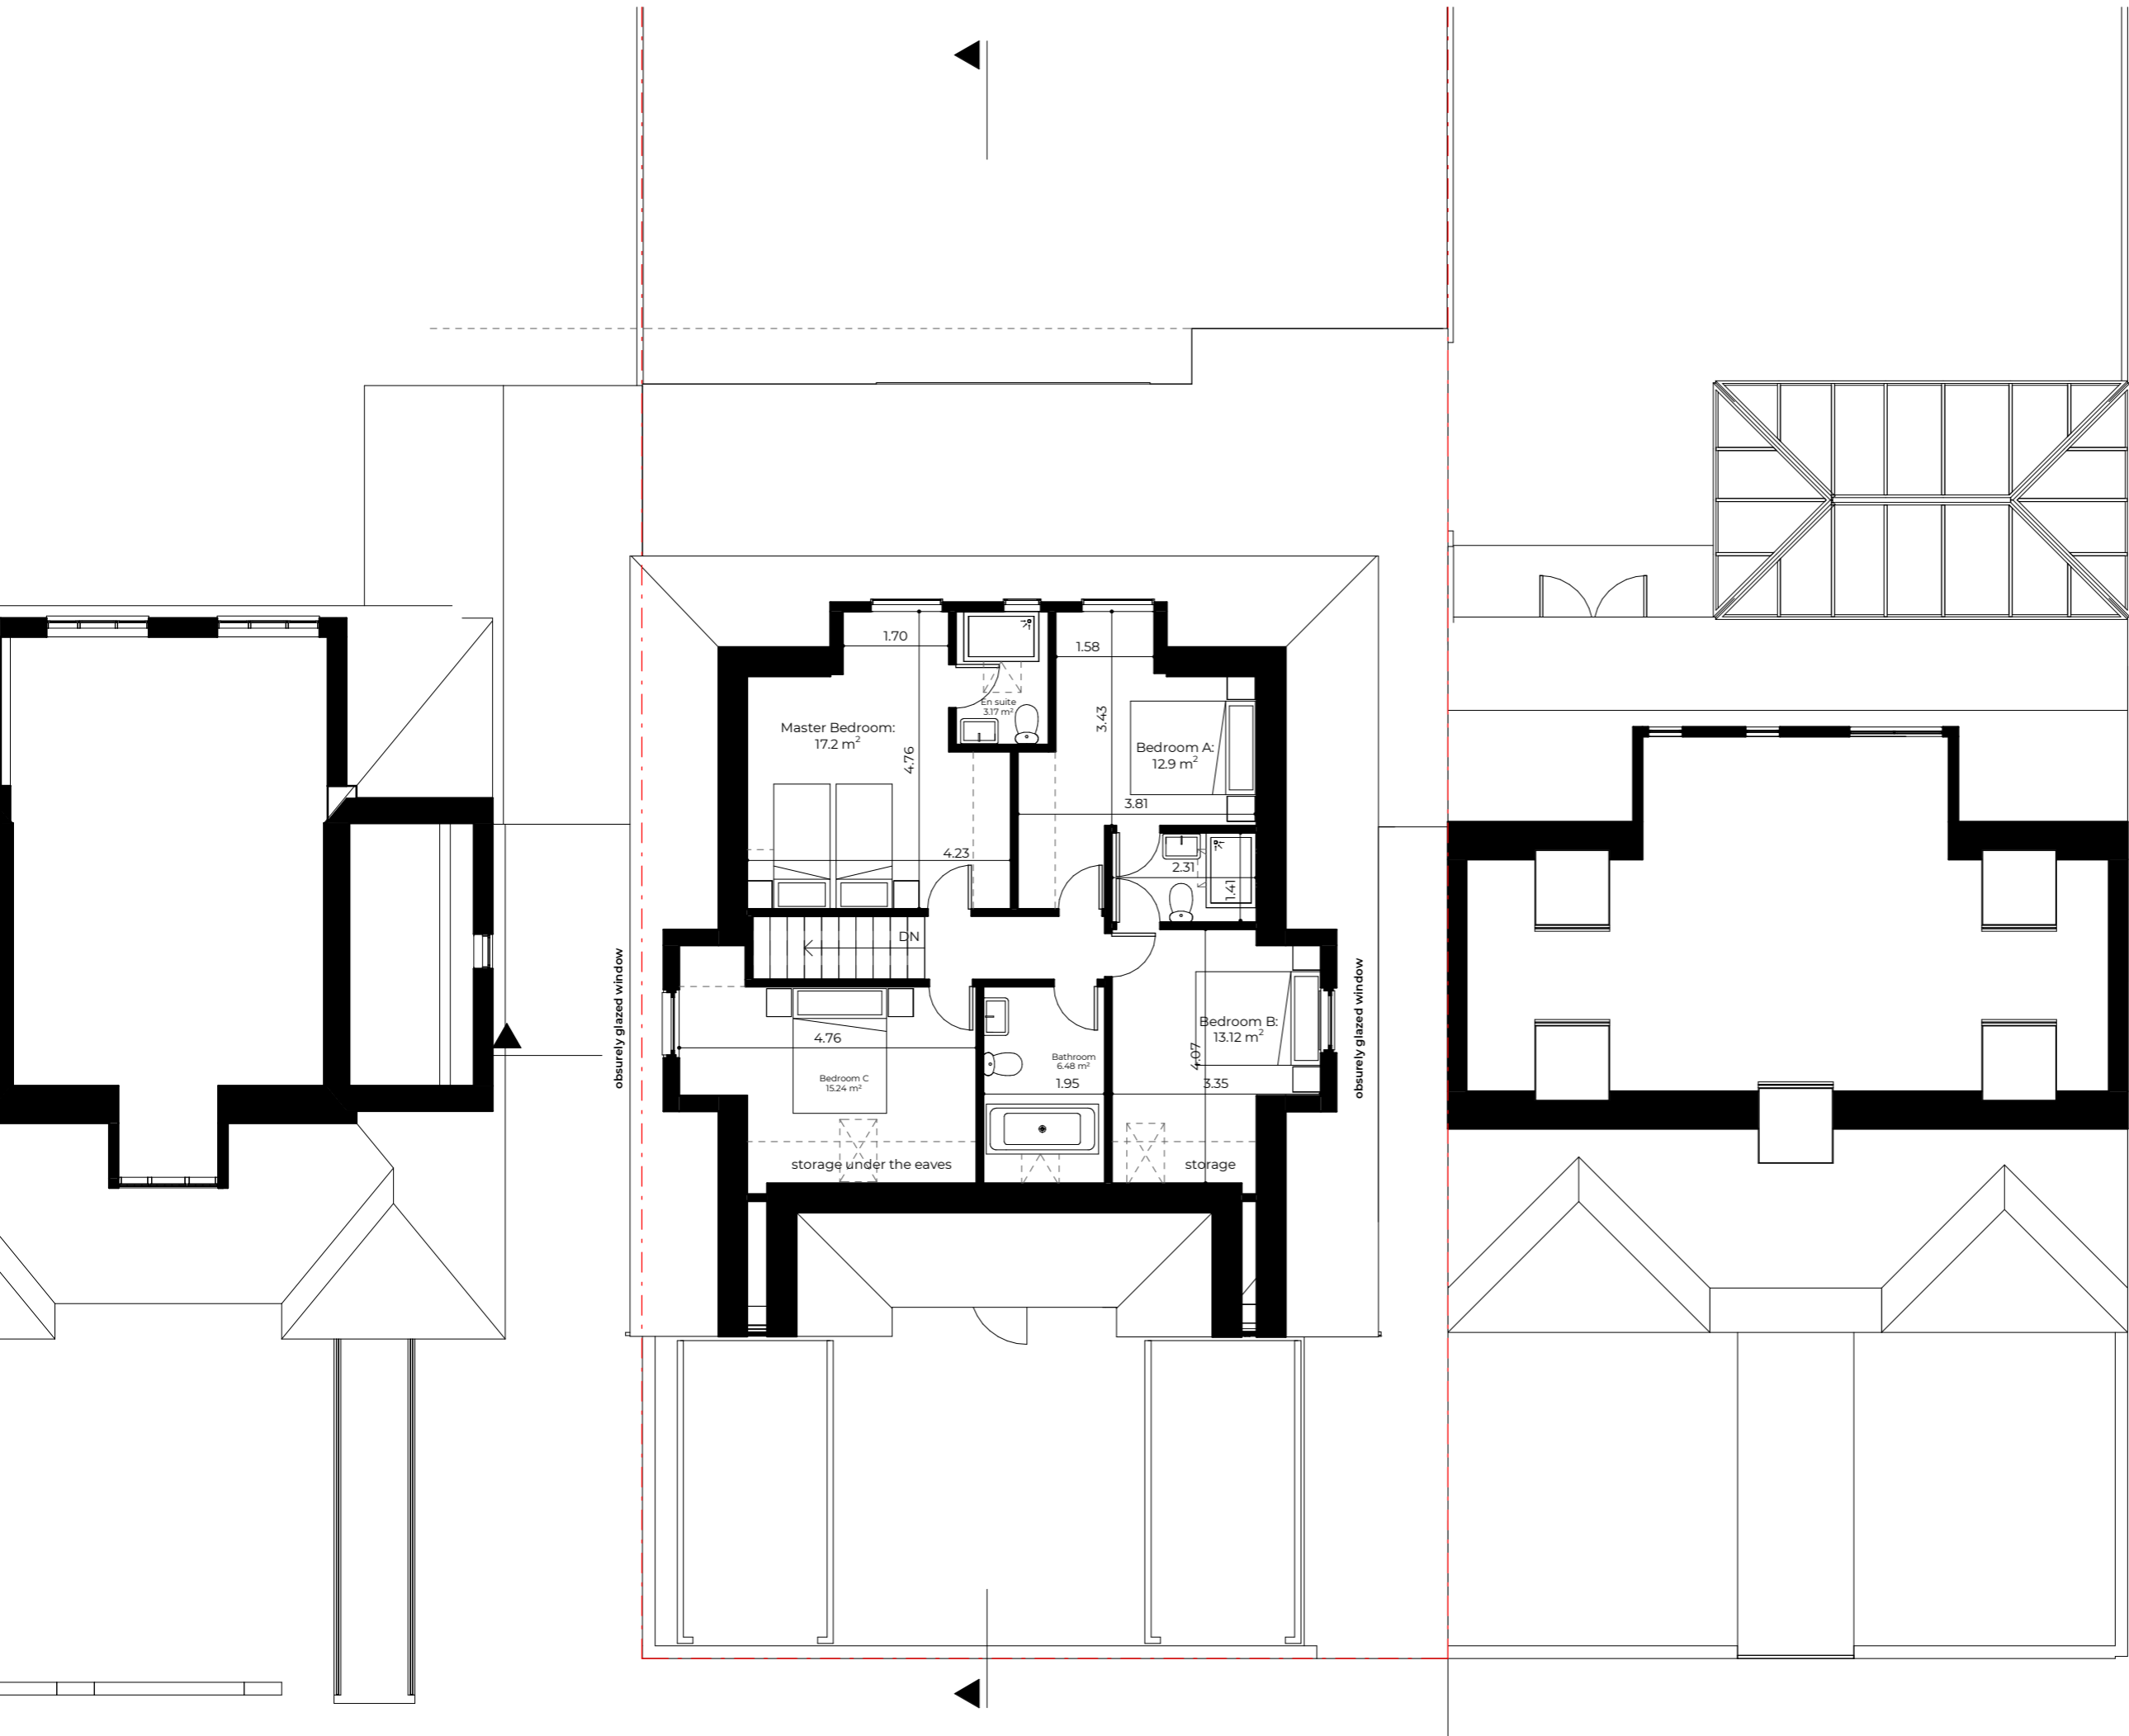

**Key**

Boundary Line

Demolished

**Schedule of Areas**

Total Site Area	401.50 s.q.m.	Existing Non-Residential	0.00 s.q.m.
Existing Residential	203.91 s.q.m.	Non Residential area lost by change of use or demolition	0.00 s.q.m.
Residential area lost by change of use or demolition	0.00 s.q.m.	Proposed Non-Residential	0.00 s.q.m.
Proposed Residential	0.00 s.q.m.		
Net additional area	0.00 s.q.m.		

Rev No.	Date	Description
---------	------	-------------

**Notes:**

Any inaccuracies or errors to be reported to the architect/surveyor immediately and prior to any work commencing. All dimensions to be verified on site. All work to comply with British Standards Code of practice. All external surfaces and materials to match existing. This drawing and all information provided within it is the copyright of UPP Consultants Ltd. and reproduction without prior consent is strictly forbidden.


Dwg No	0615H-A-03-102	Drawn	UPP
Drawing	Proposed First Floor	Checked	UPP
Scale	1:100 @ A3	Issue Date	28.11.2020

0

5m

**Project Address**  
61 Shirehall Park, Hendon, London NW4 2QN

Client	C/O UPP	Status	For Planning
--------	---------	--------	--------------

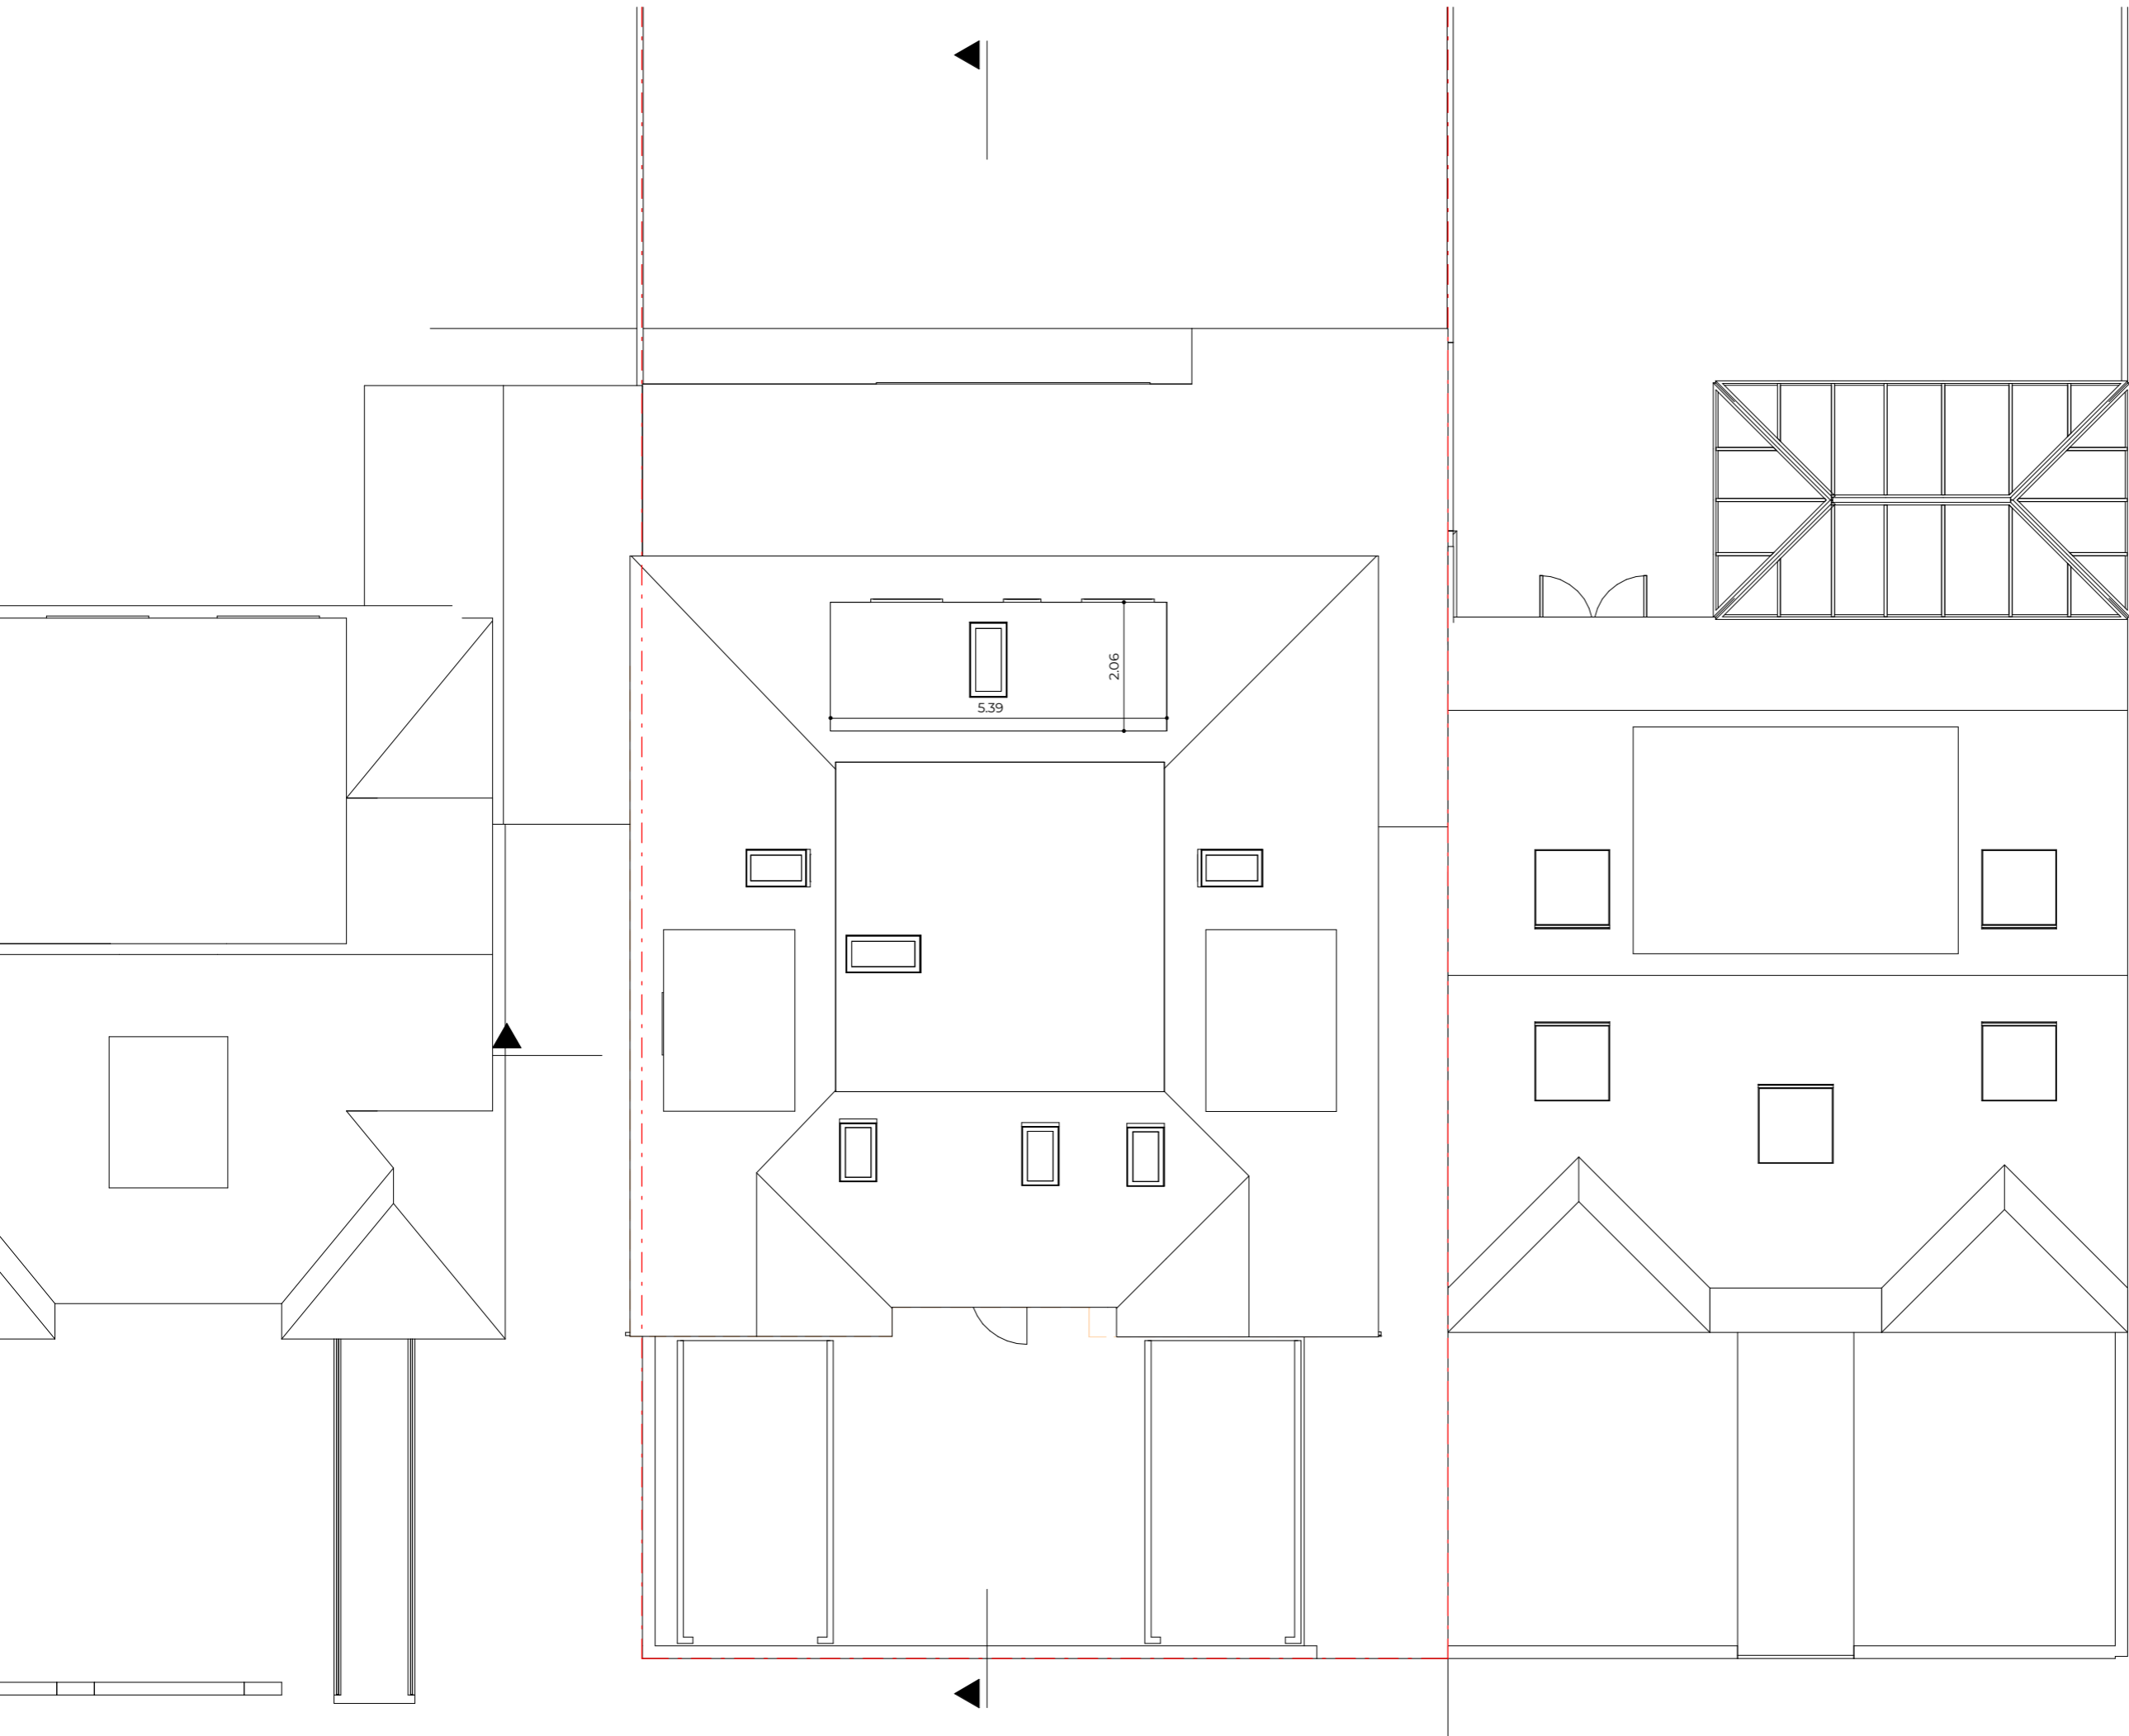

Key

Boundary Line

Demolished

Schedule of Areas

Total Site Area	
401.50 s.q.m.	
Existing Residential	Existing Non-Residential
203.91 s.q.m.	0.00 s.q.m.
Residential area lost by change of use or demolition	Non Residential area lost by change of use or demolition
0.00 s.q.m.	0.00 s.q.m.
Proposed Residential	Proposed Non-Residential
0.00 s.q.m.	0.00 s.q.m.
Net additional area	
0.00 s.q.m.	

Rev No.	Date	Description
---------	------	-------------


Notes:

Any inaccuracies or errors to be reported to the architect/surveyor immediately and prior to any work commencing. All dimensions to be verified on site. All work to comply with British Standards Code of practice. All external surfaces and materials to match existing. This drawing and all information provided within it is the copyright of UPP Consultants Ltd. and reproduction without prior consent is strictly forbidden.

Dwg No	Drawn
0615H-A-03-106	UPP

Drawing	Checked
Proposed Roof	UPP

Scale	Issue Date
1:100 @ A3	28.11.2020

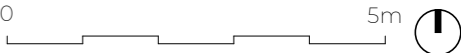

Project Address

61 Shirehall Park, Hendon, London NW4 2QN

Client	Status
C/O UPP	For Planning



Key

Boundary Line

Demolished

Schedule of Areas

Total Site Area	
401.50 s.q.m.	
Existing Residential	Existing Non-Residential
203.91 s.q.m.	0.00 s.q.m.
Residential area lost by change of use or demolition	Non Residential area lost by change of use or demolition
0.00 s.q.m.	0.00 s.q.m.
Proposed Residential	Proposed Non-Residential
0.00 s.q.m.	0.00 s.q.m.
Net additional area	
0.00 s.q.m.	

Rev No.	Date	Description
---------	------	-------------

Notes:

Any inaccuracies or errors to be reported to the architect/surveyor immediately and prior to any work commencing. All dimensions to be verified on site. All work to comply with British Standards Code of practice. All external surfaces and materials to match existing. This drawing and all information provided within it is the copyright of UPP Consultants Ltd. and reproduction without prior consent is strictly forbidden.

Dwg No	Drawn
0615H-A-05-101	UPP

Drawing	Checked
Proposed Section	UPP

Scale	Issue Date
1:100 @ A3	28.11.2020




Project Address
61 Shirehall Park, Hendon, London NW4 2QN

Client	Status
C/O UPP	For Planning

www.upp-planning.co.uk  
info@upp-planning.co.uk  
0208 202 9996  
74 Brent St, Hendon,  
London NW4 2ES



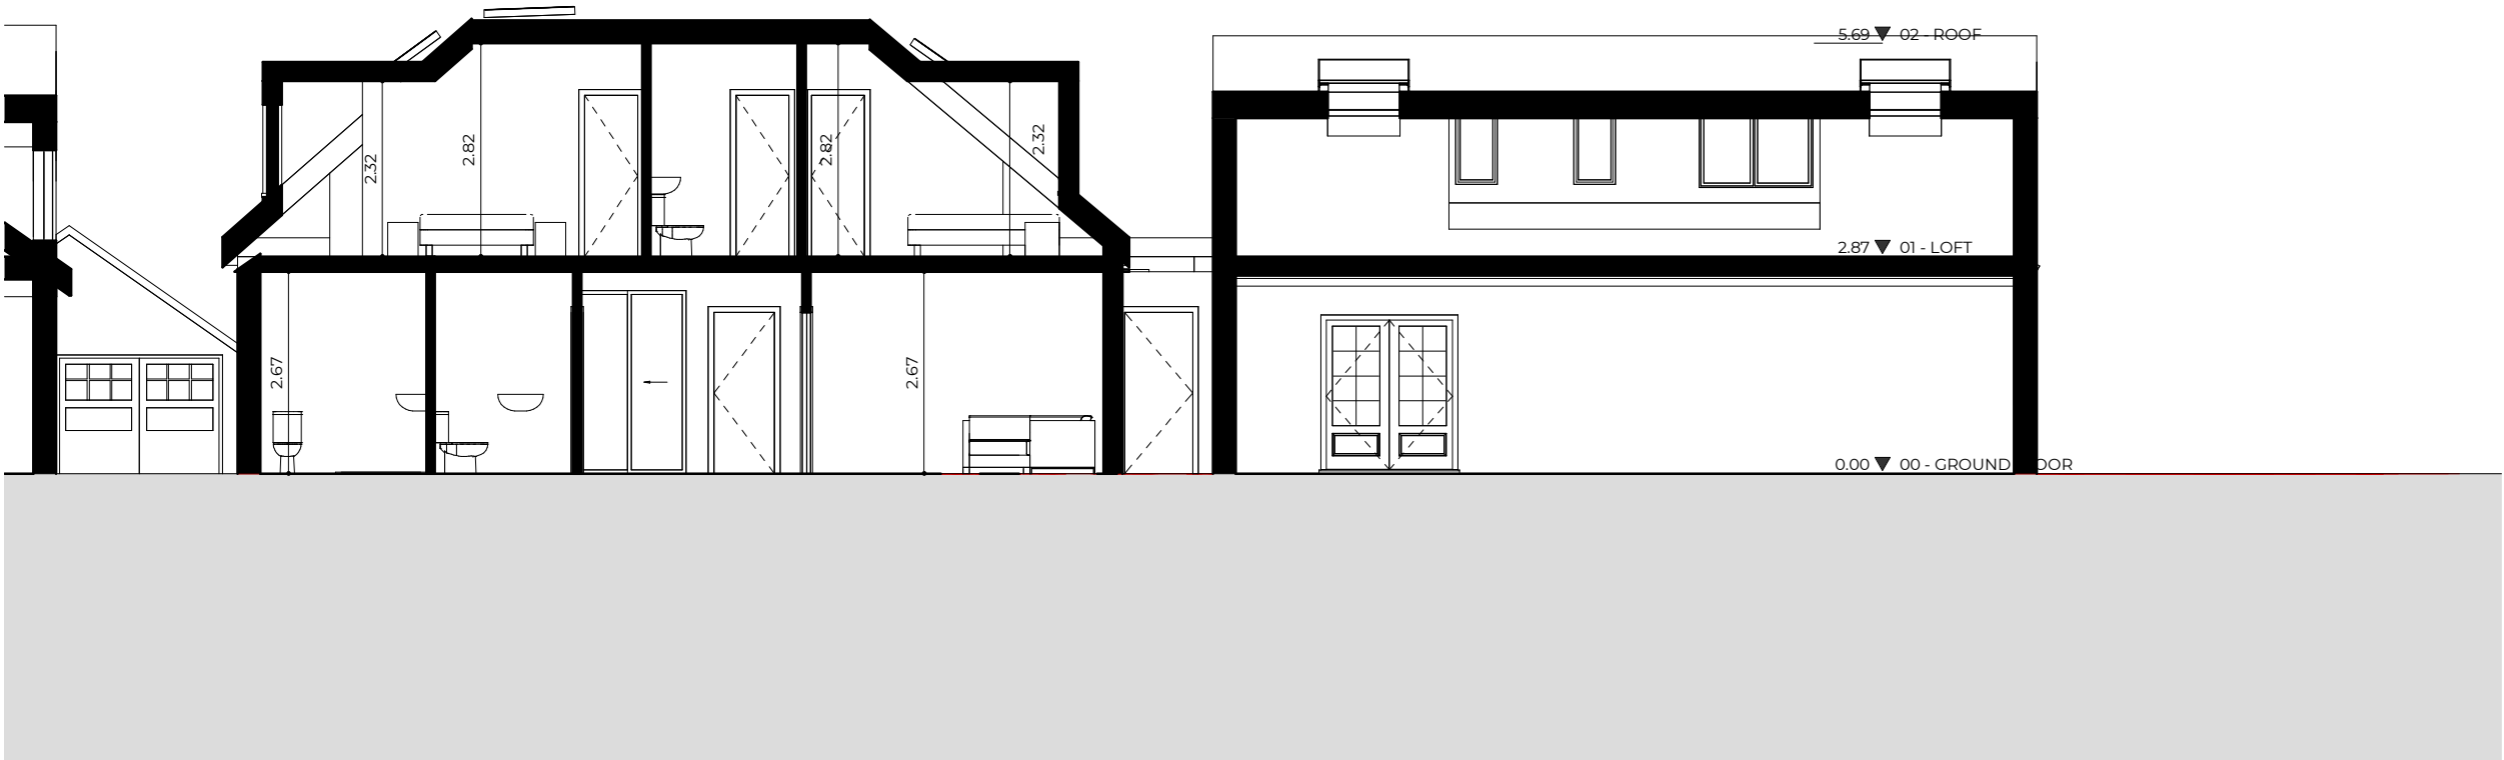

Key

Boundary Line

Demolished

Schedule of Areas

Total Site Area	
401.50 s.q.m.	
Existing Residential	Existing Non-Residential
203.91 s.q.m.	0.00 s.q.m.
Residential area lost by change of use or demolition	Non Residential area lost by change of use or demolition
0.00 s.q.m.	0.00 s.q.m.
Proposed Residential	Proposed Non-Residential
0.00 s.q.m.	0.00 s.q.m.
Net additional area	
0.00 s.q.m.	

Rev No.	Date	Description
---------	------	-------------

Notes:

Any inaccuracies or errors to be reported to the architect/surveyor immediately and prior to any work commencing. All dimensions to be verified on site. All work to comply with British Standards Code of practice. All external surfaces and materials to match existing. This drawing and all information provided within it is the copyright of UPP Consultants Ltd. and reproduction without prior consent is strictly forbidden.

Dwg No	Drawn
0615H-A-05-102	UPP

Drawing	Checked
Proposed Section	UPP

Scale	Issue Date
1:100 @ A3	28.11.2020



Project Address
61 Shirehall Park, Hendon, London NW4 2QN

Client	Status
C/O UPP	For Planning



Key

Boundary Line

Demolished

Rev No.	Date	Description
---------	------	-------------

Notes:

Any inaccuracies or errors to be reported to the architect/surveyor immediately and prior to any work commencing. All dimensions to be verified on site. All work to comply with British Standards Code of practice. All external surfaces and materials to match existing. This drawing and all information provided within it is the copyright of UPP Consultants Ltd. and reproduction without prior consent is strictly forbidden.

Dwg No

061SH-A-06-101

Drawn

UPP

Drawing

Proposed Elevation

Checked

UPP

Scale

1:100 @ A3

Issue Date

28.11.2020



Project Address


61 Shirehall Park, Hendon, London NW4 2QN

Client

C/O UPP

Status

For Planning

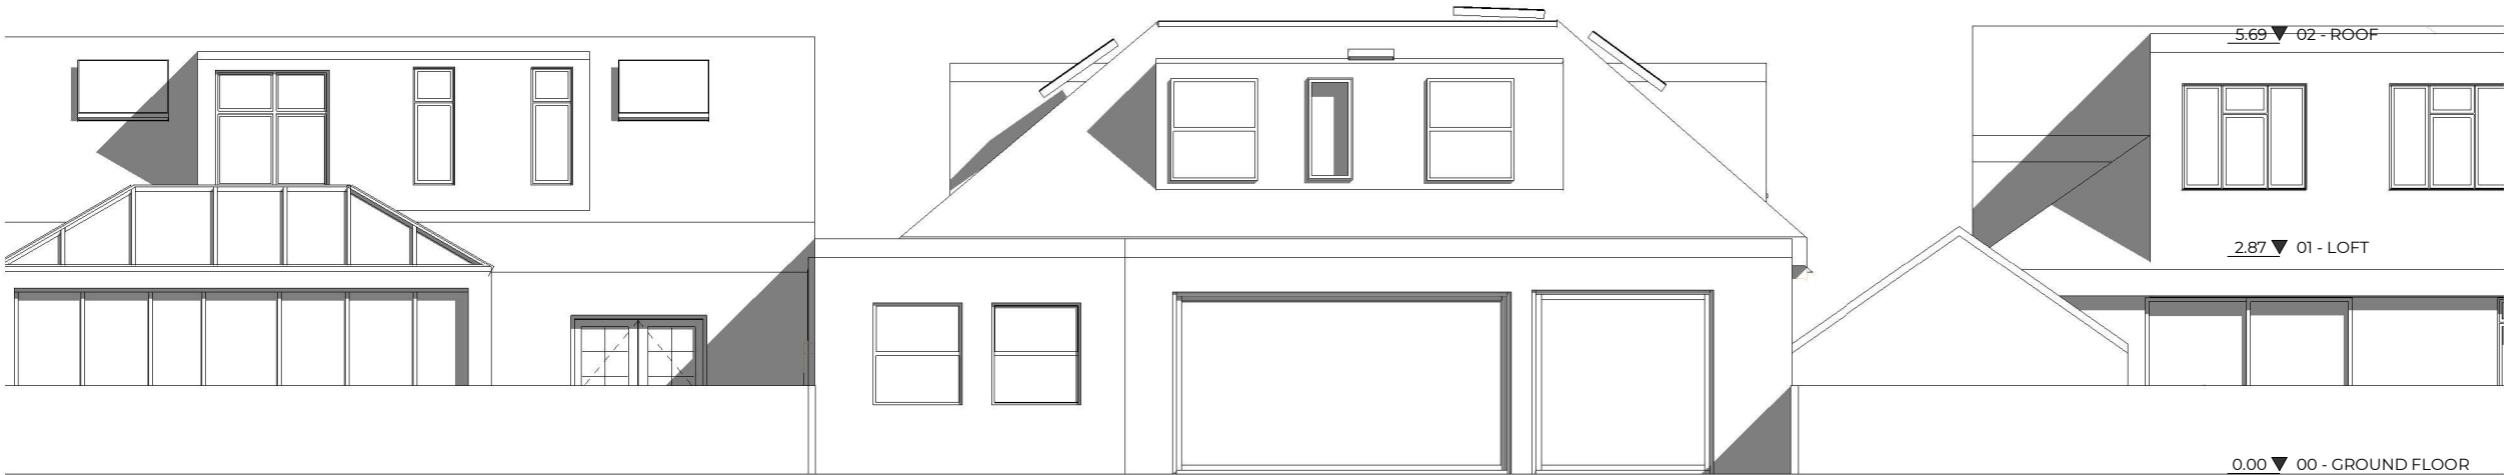

Key

Boundary Line

Demolished

Rev No.	Date	Description
---------	------	-------------

Notes:

Any inaccuracies or errors to be reported to the architect/surveyor immediately and prior to any work commencing. All dimensions to be verified on site. All work to comply with British Standards Code of practice. All external surfaces and materials to match existing. This drawing and all information provided within it is the copyright of UPP Consultants Ltd. and reproduction without prior consent is strictly forbidden.

Dwg No

061SH-A-06-102

Drawn

UPP

Drawing

Proposed Elevation

Checked

UPP

Scale

1:100 @ A3

Issue Date

28.11.2020

0

5m

Project Address

61 Shirehall Park, Hendon, London NW4 2QN

Client


C/O UPP

Status

For Planning

www.upp-planning.co.uk  
info@upp-planning.co.uk  
0208 202 9996  
74 Brent St, Hendon,  
London NW4 2ES



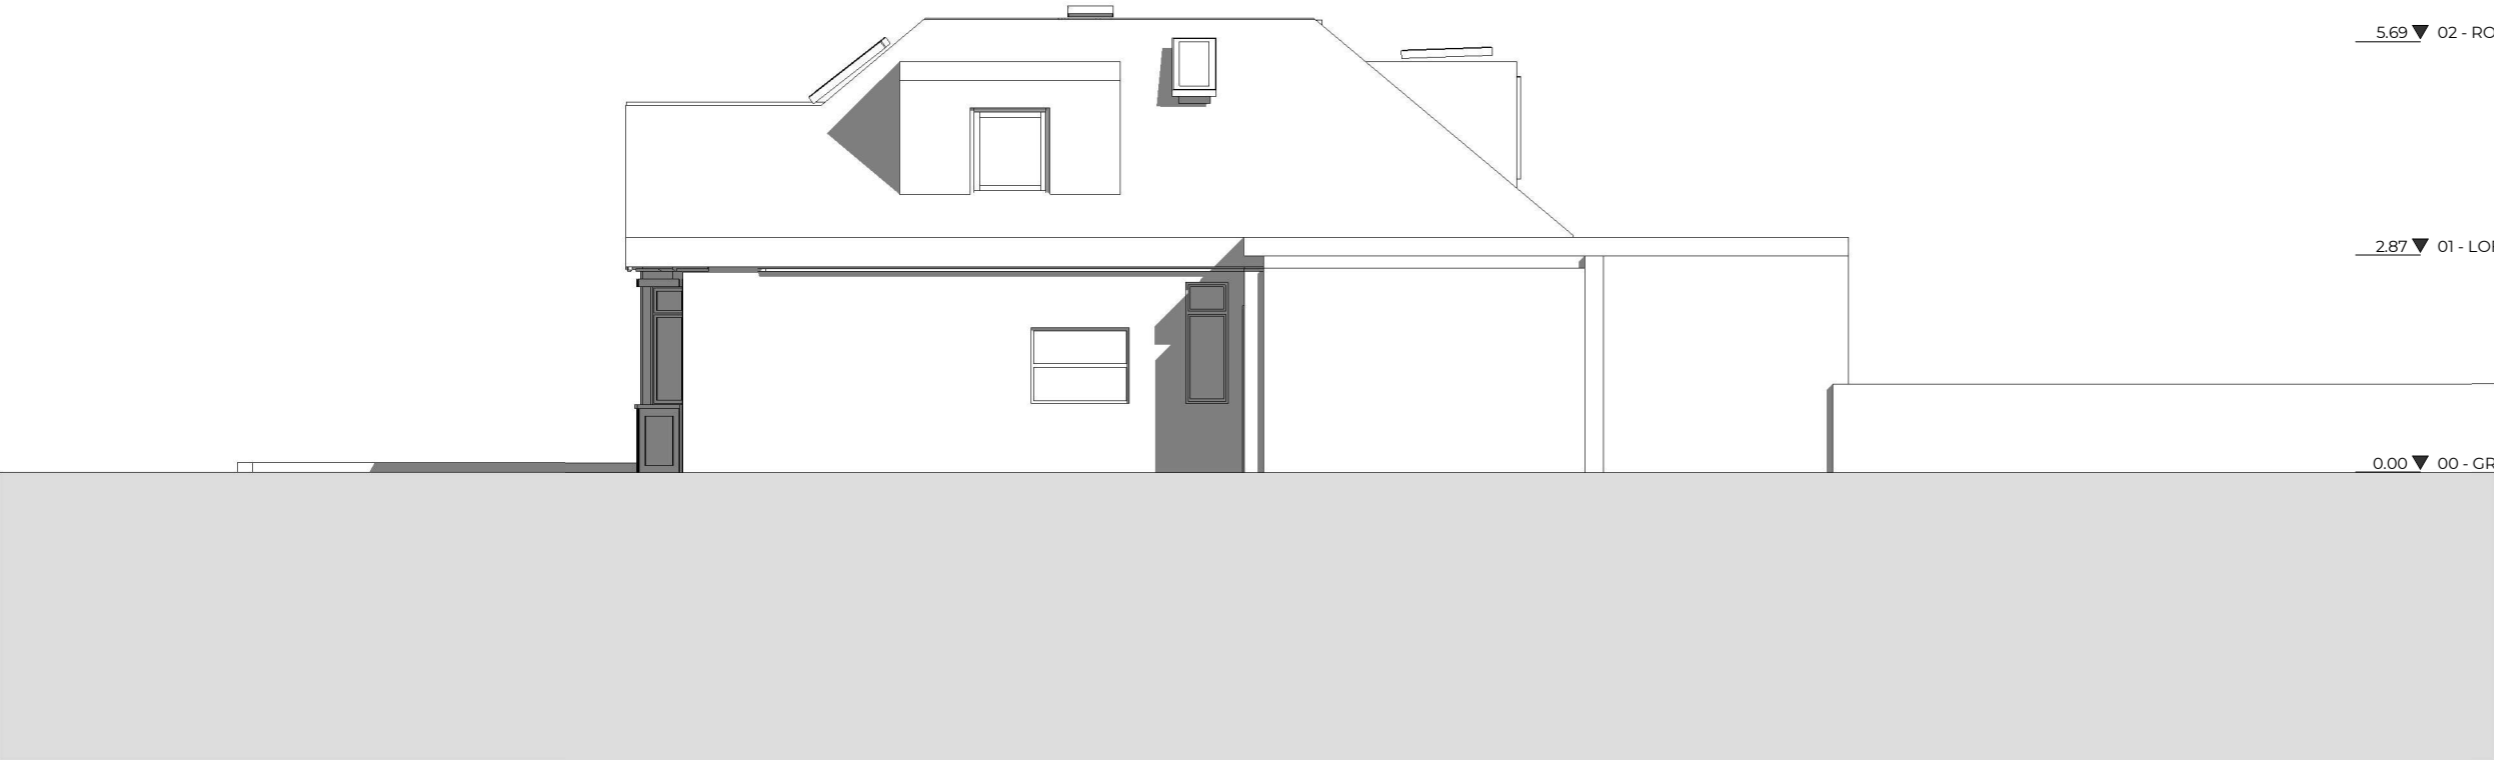

Key

Boundary Line

Demolished

5.69 ▼ 02 - ROOF

2.87 ▼ 01 - LOFT

0.00 ▼ 00 - GROUND FLOOR

Rev No.	Date	Description
---------	------	-------------

Notes:

Any inaccuracies or errors to be reported to the architect/surveyor immediately and prior to any work commencing. All dimensions to be verified on site. All work to comply with British Standards Code of practice. All external surfaces and materials to match existing. This drawing and all information provided within it is the copyright of UPP Consultants Ltd. and reproduction without prior consent is strictly forbidden.

Dwg No	Drawn
061SH-A-06-103	UPP

Drawing	Checked
Proposed Elevation	UPP

Scale	Issue Date
1:100 @ A3	28.11.2020


0 5m

Project Address  
61 Shirehall Park, Hendon, London NW4 2QN

Client	Status
C/O UPP	For Planning

www.upp-planning.co.uk  
info@upp-planning.co.uk  
0208 202 9996  
74 Brent St, Hendon,  
London NW4 2ES



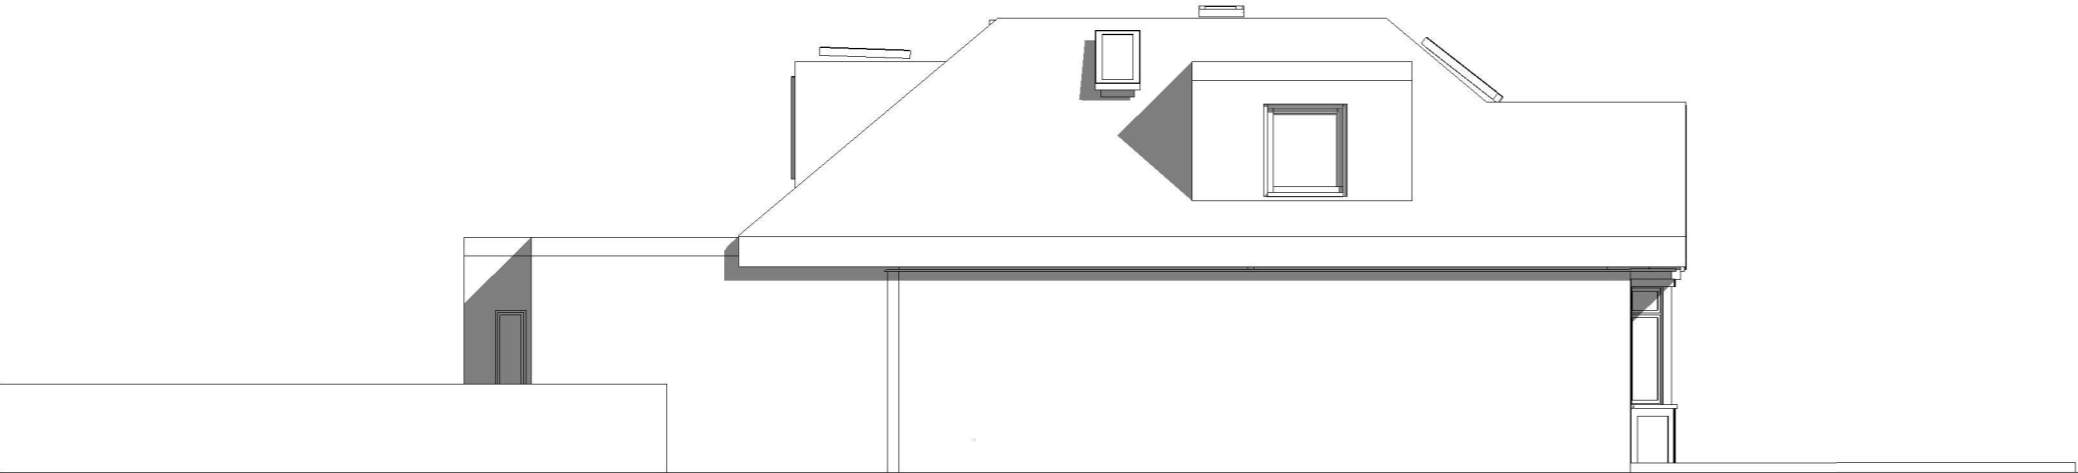

5.69 ▼ 02 - ROOF

2.87 ▼ 01 - LOFT

0.00 ▼ 00 - GROUND FLOOR

Key

Boundary Line

Demolished

Rev No.	Date	Description
---------	------	-------------

Notes:

Any inaccuracies or errors to be reported to the architect/surveyor immediately and prior to any work commencing. All dimensions to be verified on site. All work to comply with British Standards Code of practice. All external surfaces and materials to match existing. This drawing and all information provided within it is the copyright of UPP Consultants Ltd. and reproduction without prior consent is strictly forbidden.

Dwg No061SH-A-06-104

DrawnUPP

DrawingProposed Elevation

CheckedUPP

Scale1:100 @ A3

Issue Date28.11.2020



Project Address

61 Shirehall Park, Hendon, London NW4 2QN

ClientC/O UPP

StatusFor Planning