



LOCATION PLAN  
1 : 1250

0 10 20 30 40 50



Key

Boundary Line

Demolished

Schedule of Areas

Total Site Area	
401.50 s.q.m.	
Existing Residential	Existing Non-Residential
203.91 s.q.m.	0.00 s.q.m.
Residential area lost by change of use or demolition	Non Residential area lost by change of use or demolition
0.00 s.q.m.	0.00 s.q.m.
Proposed Residential	Proposed Non-Residential
0.00 s.q.m.	0.00 s.q.m.
Net additional area	
0.00 s.q.m.	

Rev No.	Date	Description
---------	------	-------------

Notes:

Any inaccuracies or errors to be reported to the architect/surveyor immediately and prior to any work commencing. All dimensions to be verified on site. All work to comply with British Standards Code of practice. All external surfaces and materials to match existing. This drawing and all information provided within it is the copyright of UPP Consultants Ltd. and reproduction without prior consent is strictly forbidden.

Dwg No	Drawn
061SH-A-01-001	UPP

Drawing	Checked
Location Plan	UPP

Scale	Issue Date
As indicated @ A3	14.12.2021



Project Address


61 Shirehall Park, Hendon, London NW4 2QN

Client	Status
C/O UPP	For Planning

### Key

— — Boundary Line

----- Demolished

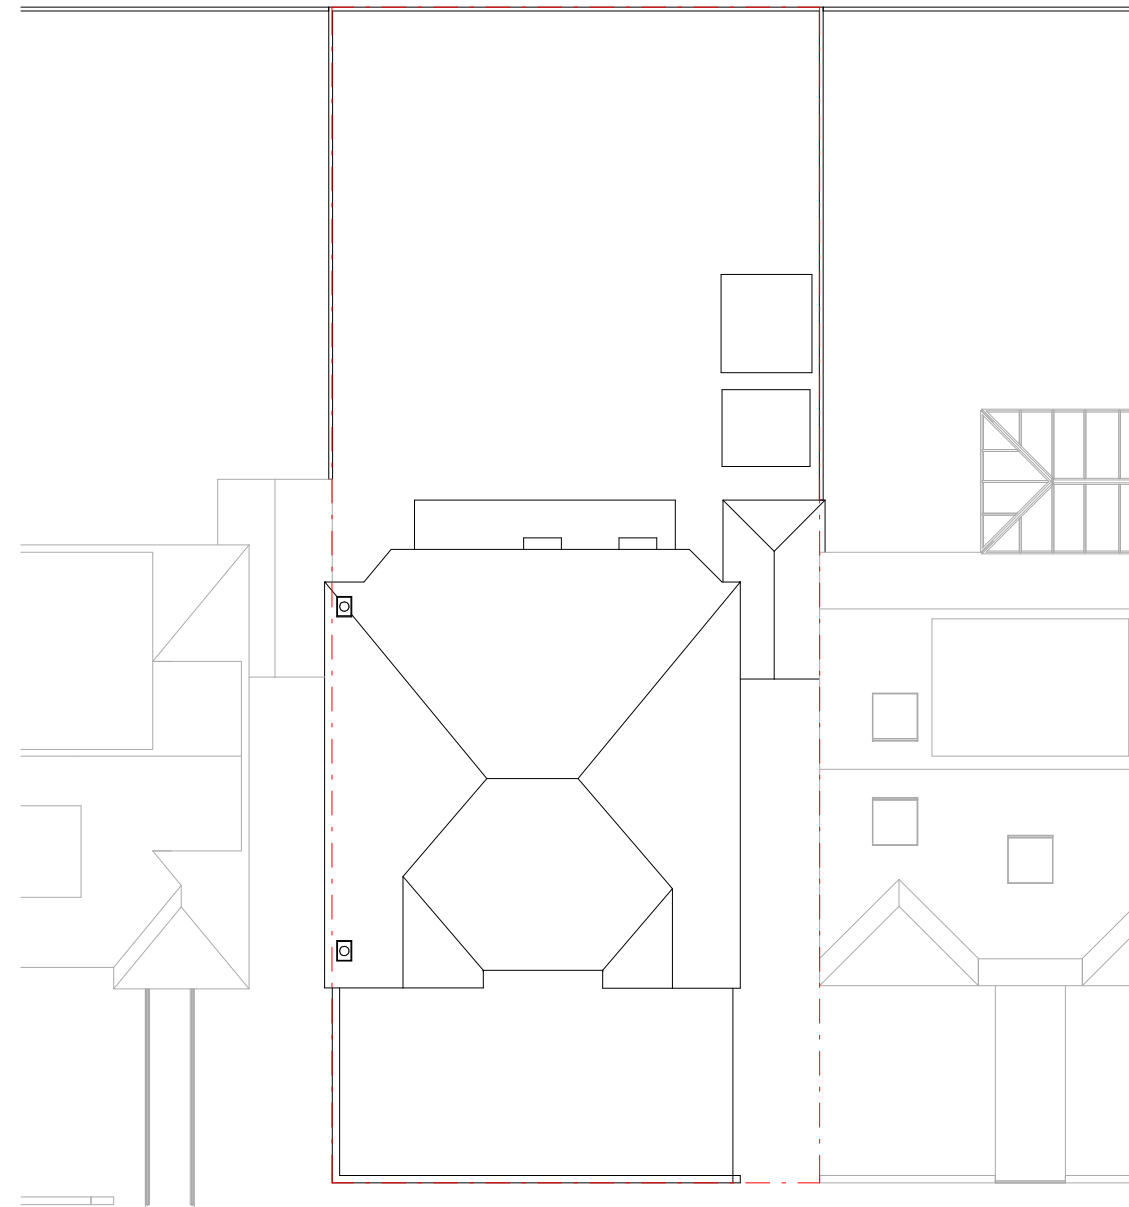

EXISTING BLOCK PLAN

Rev No.	Date	Description
---------	------	-------------

Notes:

Any inaccuracies or errors to be reported to the architect/surveyor immediately and prior to any work commencing. All dimensions to be verified on site. All work to comply with British Standards Code of practice. All external surfaces and materials to match existing. This drawing and all information provided within it is the copyright of UPP Consultants Ltd. and reproduction without prior consent is strictly forbidden.

Dwg No 061SH-A-01-002 Drawn UPP

Drawing Checked  
Block plans UPP

Scale  
1 : 200 @ A3

Issue Date  
14.12.2021




Project Address

61 Shirehall Park, Hendon, London NW4 2QN

Client	Status
C/O UPP	For Planning

www.upp-planning.co.uk  
info@upp-planning.co.uk  
0208 202 9996  
74 Brent St, Hendon,  
London NW4 2ES

**UPP**  
ARCHITECTS +  
TOWN PLANNERS

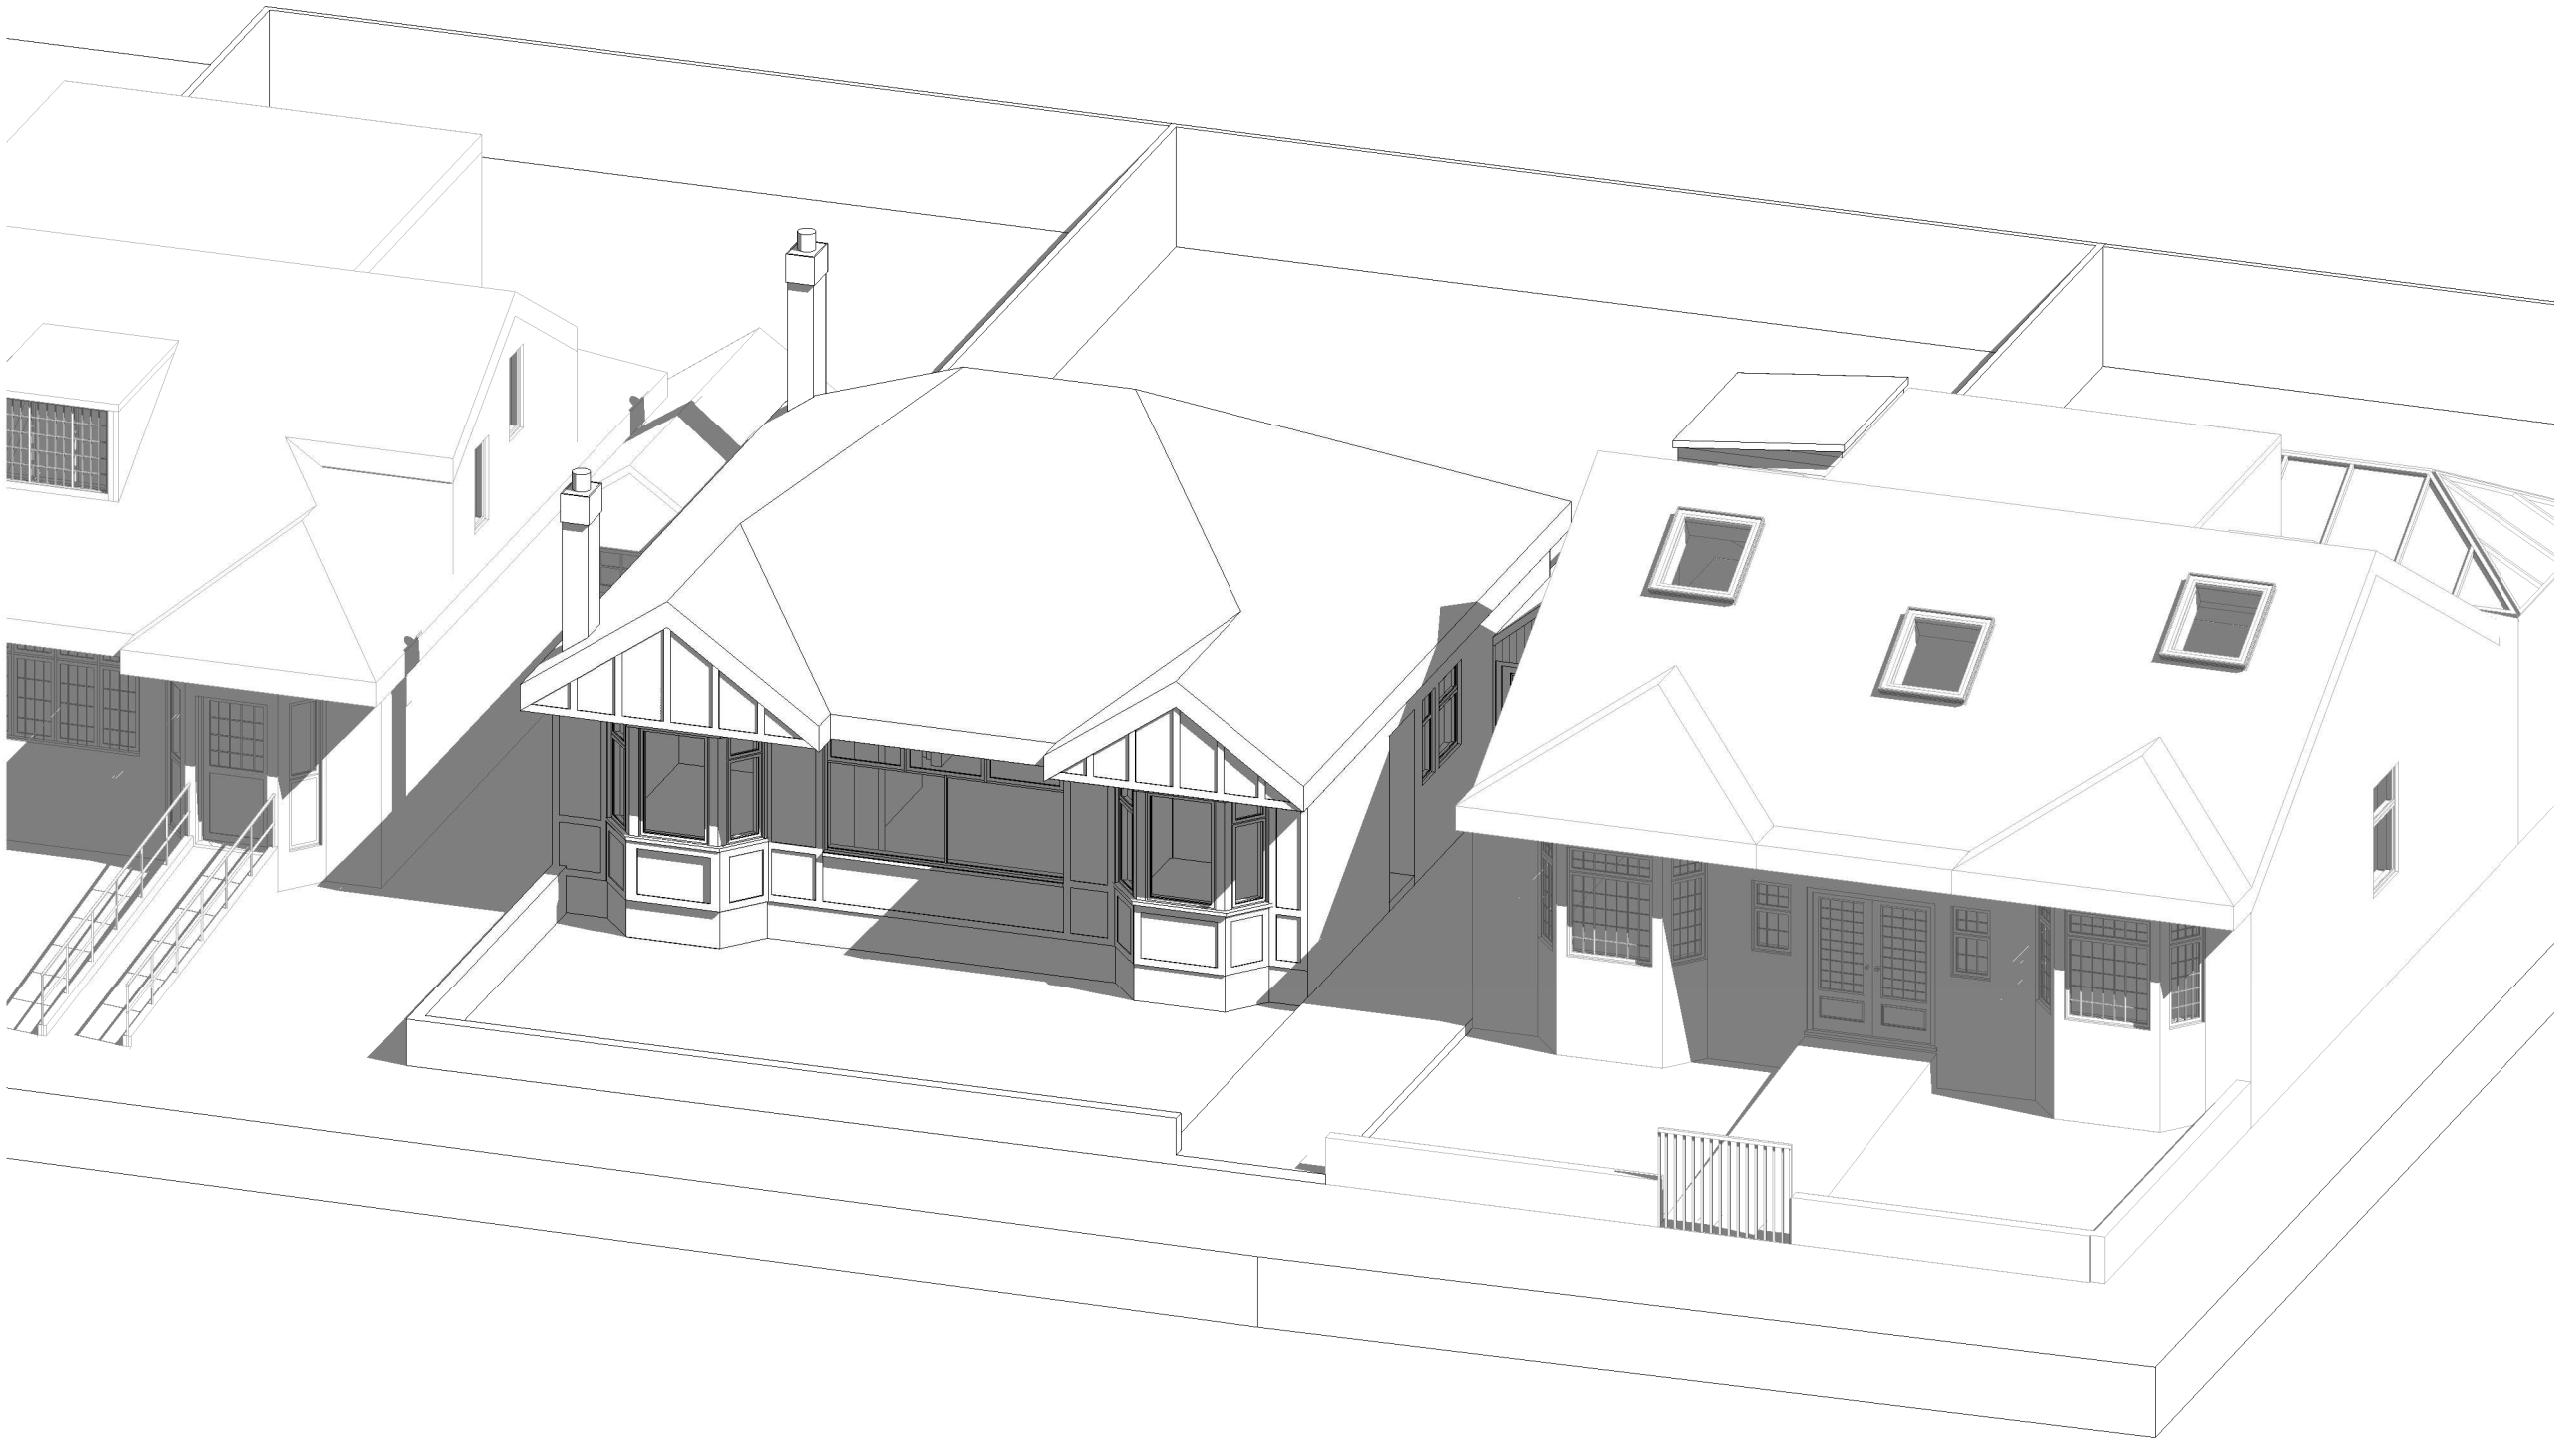

Key

Boundary Line

Demolished

Rev No.	Date	Description
---------	------	-------------

Notes:

Any inaccuracies or errors to be reported to the architect/surveyor immediately and prior to any work commencing. All dimensions to be verified on site. All work to comply with British Standards Code of practice. All external surfaces and materials to match existing. This drawing and all information provided within it is the copyright of UPP Consultants Ltd. and reproduction without prior consent is strictly forbidden.

Dwg No	Drawn
061SH-A-02-001	UPP

Drawing	Checked
Existing Visualization	UPP

Scale	Issue Date
@ A3	14.12.2021


Project Address

61 Shirehall Park, Hendon, London NW4 2QN

Client	Status
C/O UPP	For Planning

www.upp-planning.co.uk  
info@upp-planning.co.uk  
0208 202 9996  
74 Brent St, Hendon,  
London NW4 2ES



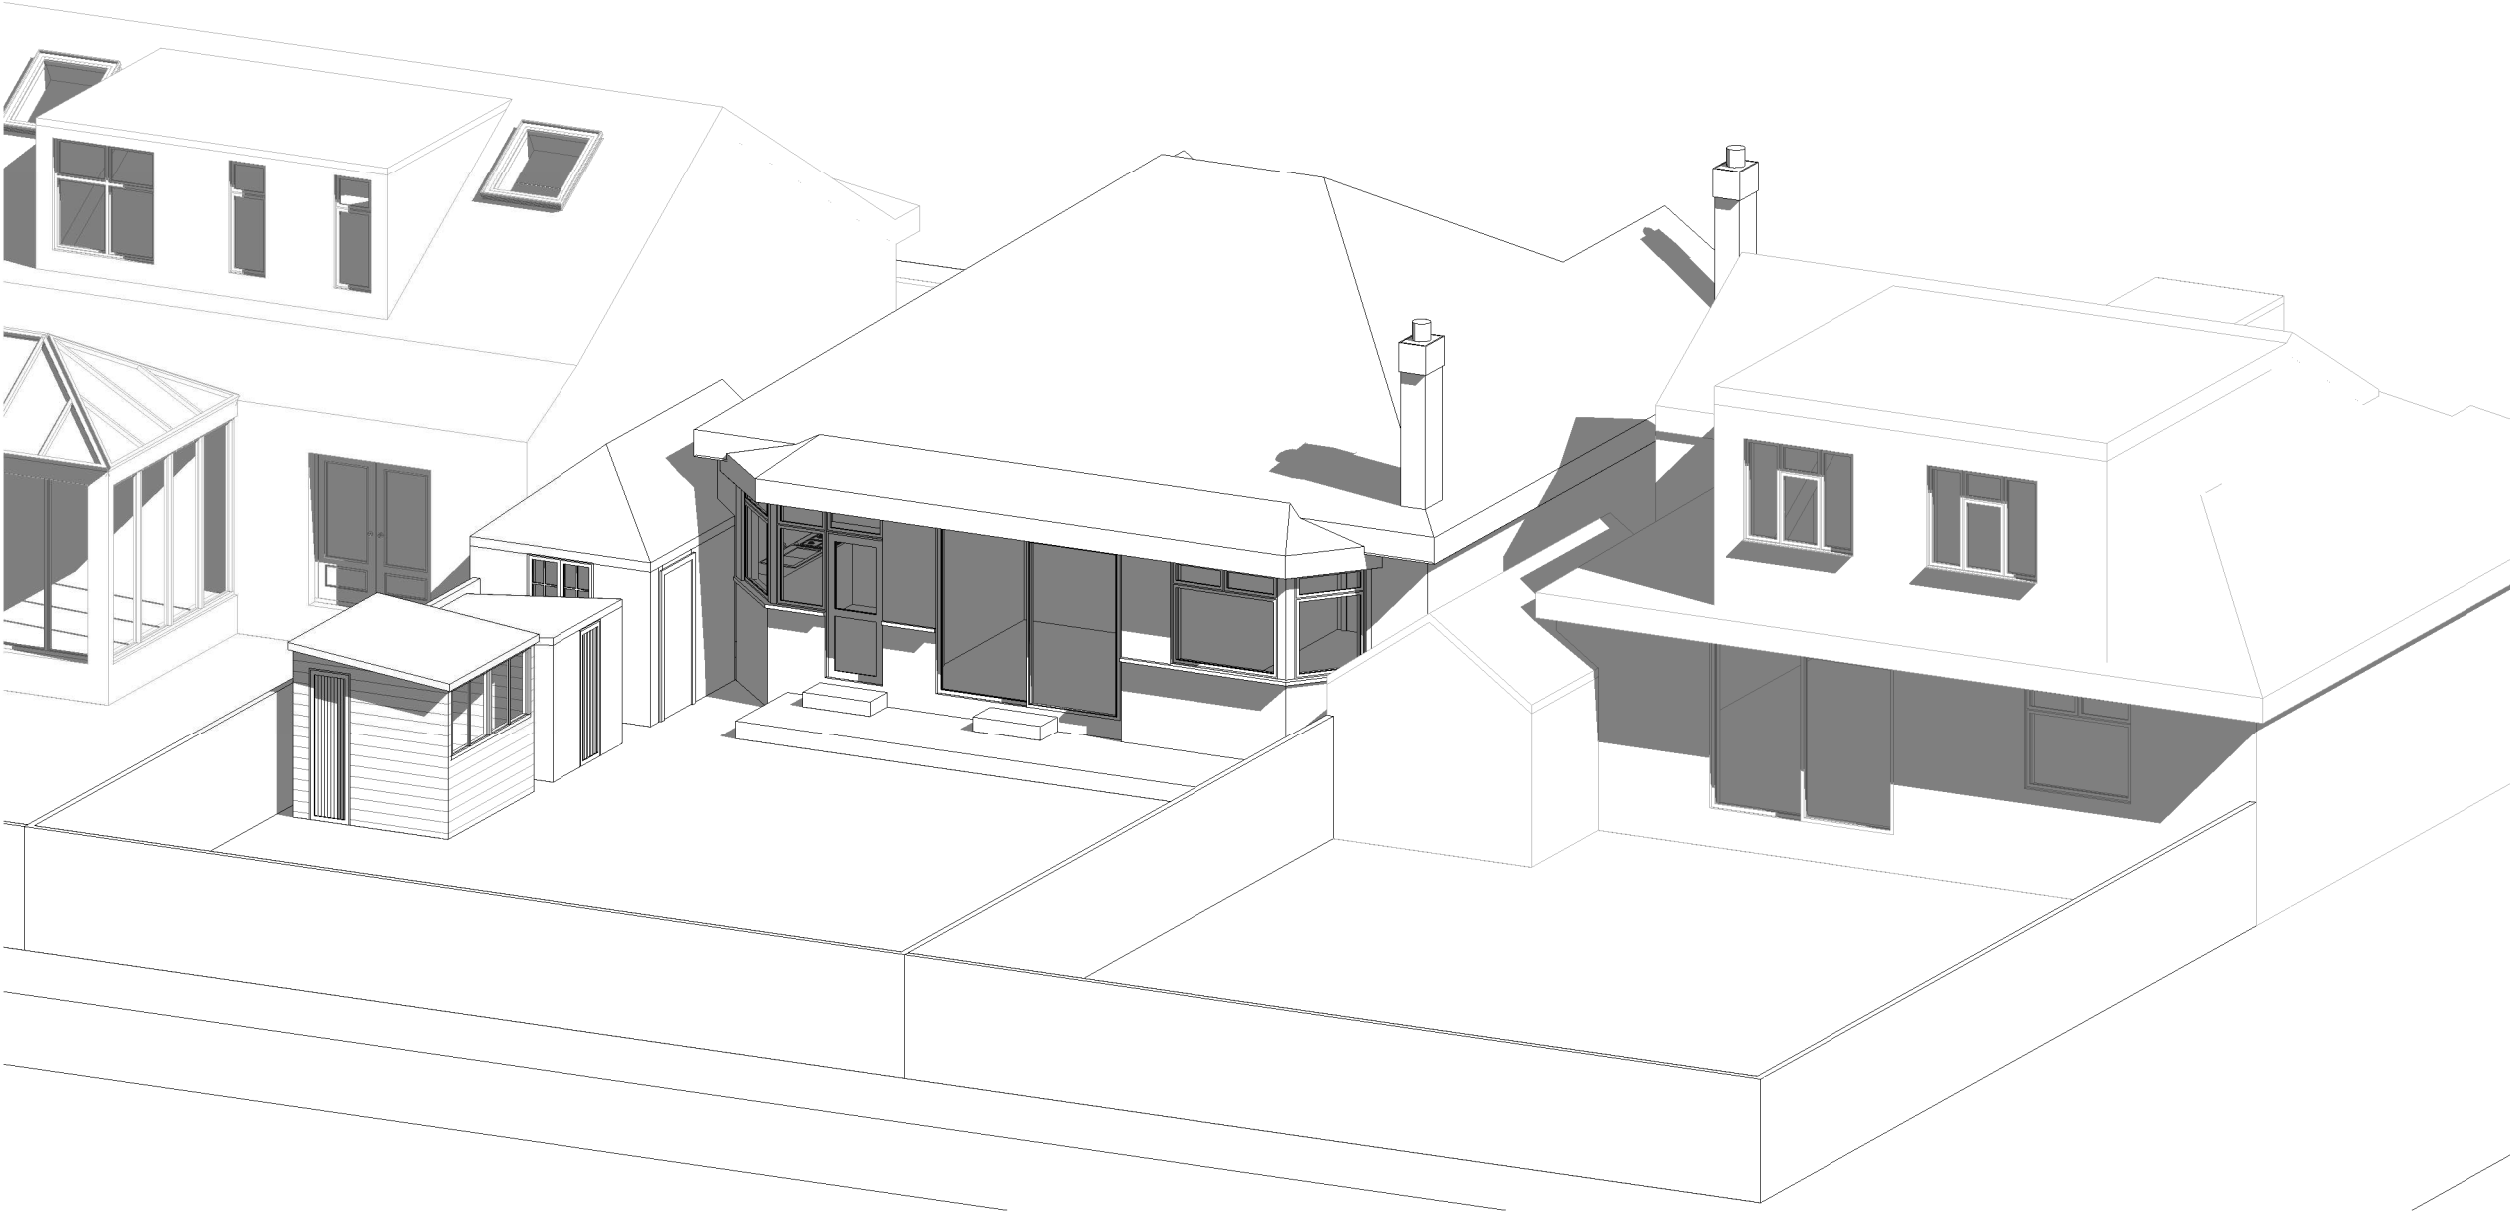

Key

Boundary Line

Demolished

Rev No.	Date	Description
---------	------	-------------

Notes:

Any inaccuracies or errors to be reported to the architect/surveyor immediately and prior to any work commencing. All dimensions to be verified on site. All work to comply with British Standards Code of practice. All external surfaces and materials to match existing. This drawing and all information provided within it is the copyright of UPP Consultants Ltd. and reproduction without prior consent is strictly forbidden.

Dwg No	Drawn
061SH-A-02-002	UPP


Drawing	Checked
Existing Visualization	UPP

Scale	Issue Date
@ A3	14.12.2021

Project Address

61 Shirehall Park, Hendon, London NW4 2QN

Client	Status
C/O UPP	For Planning

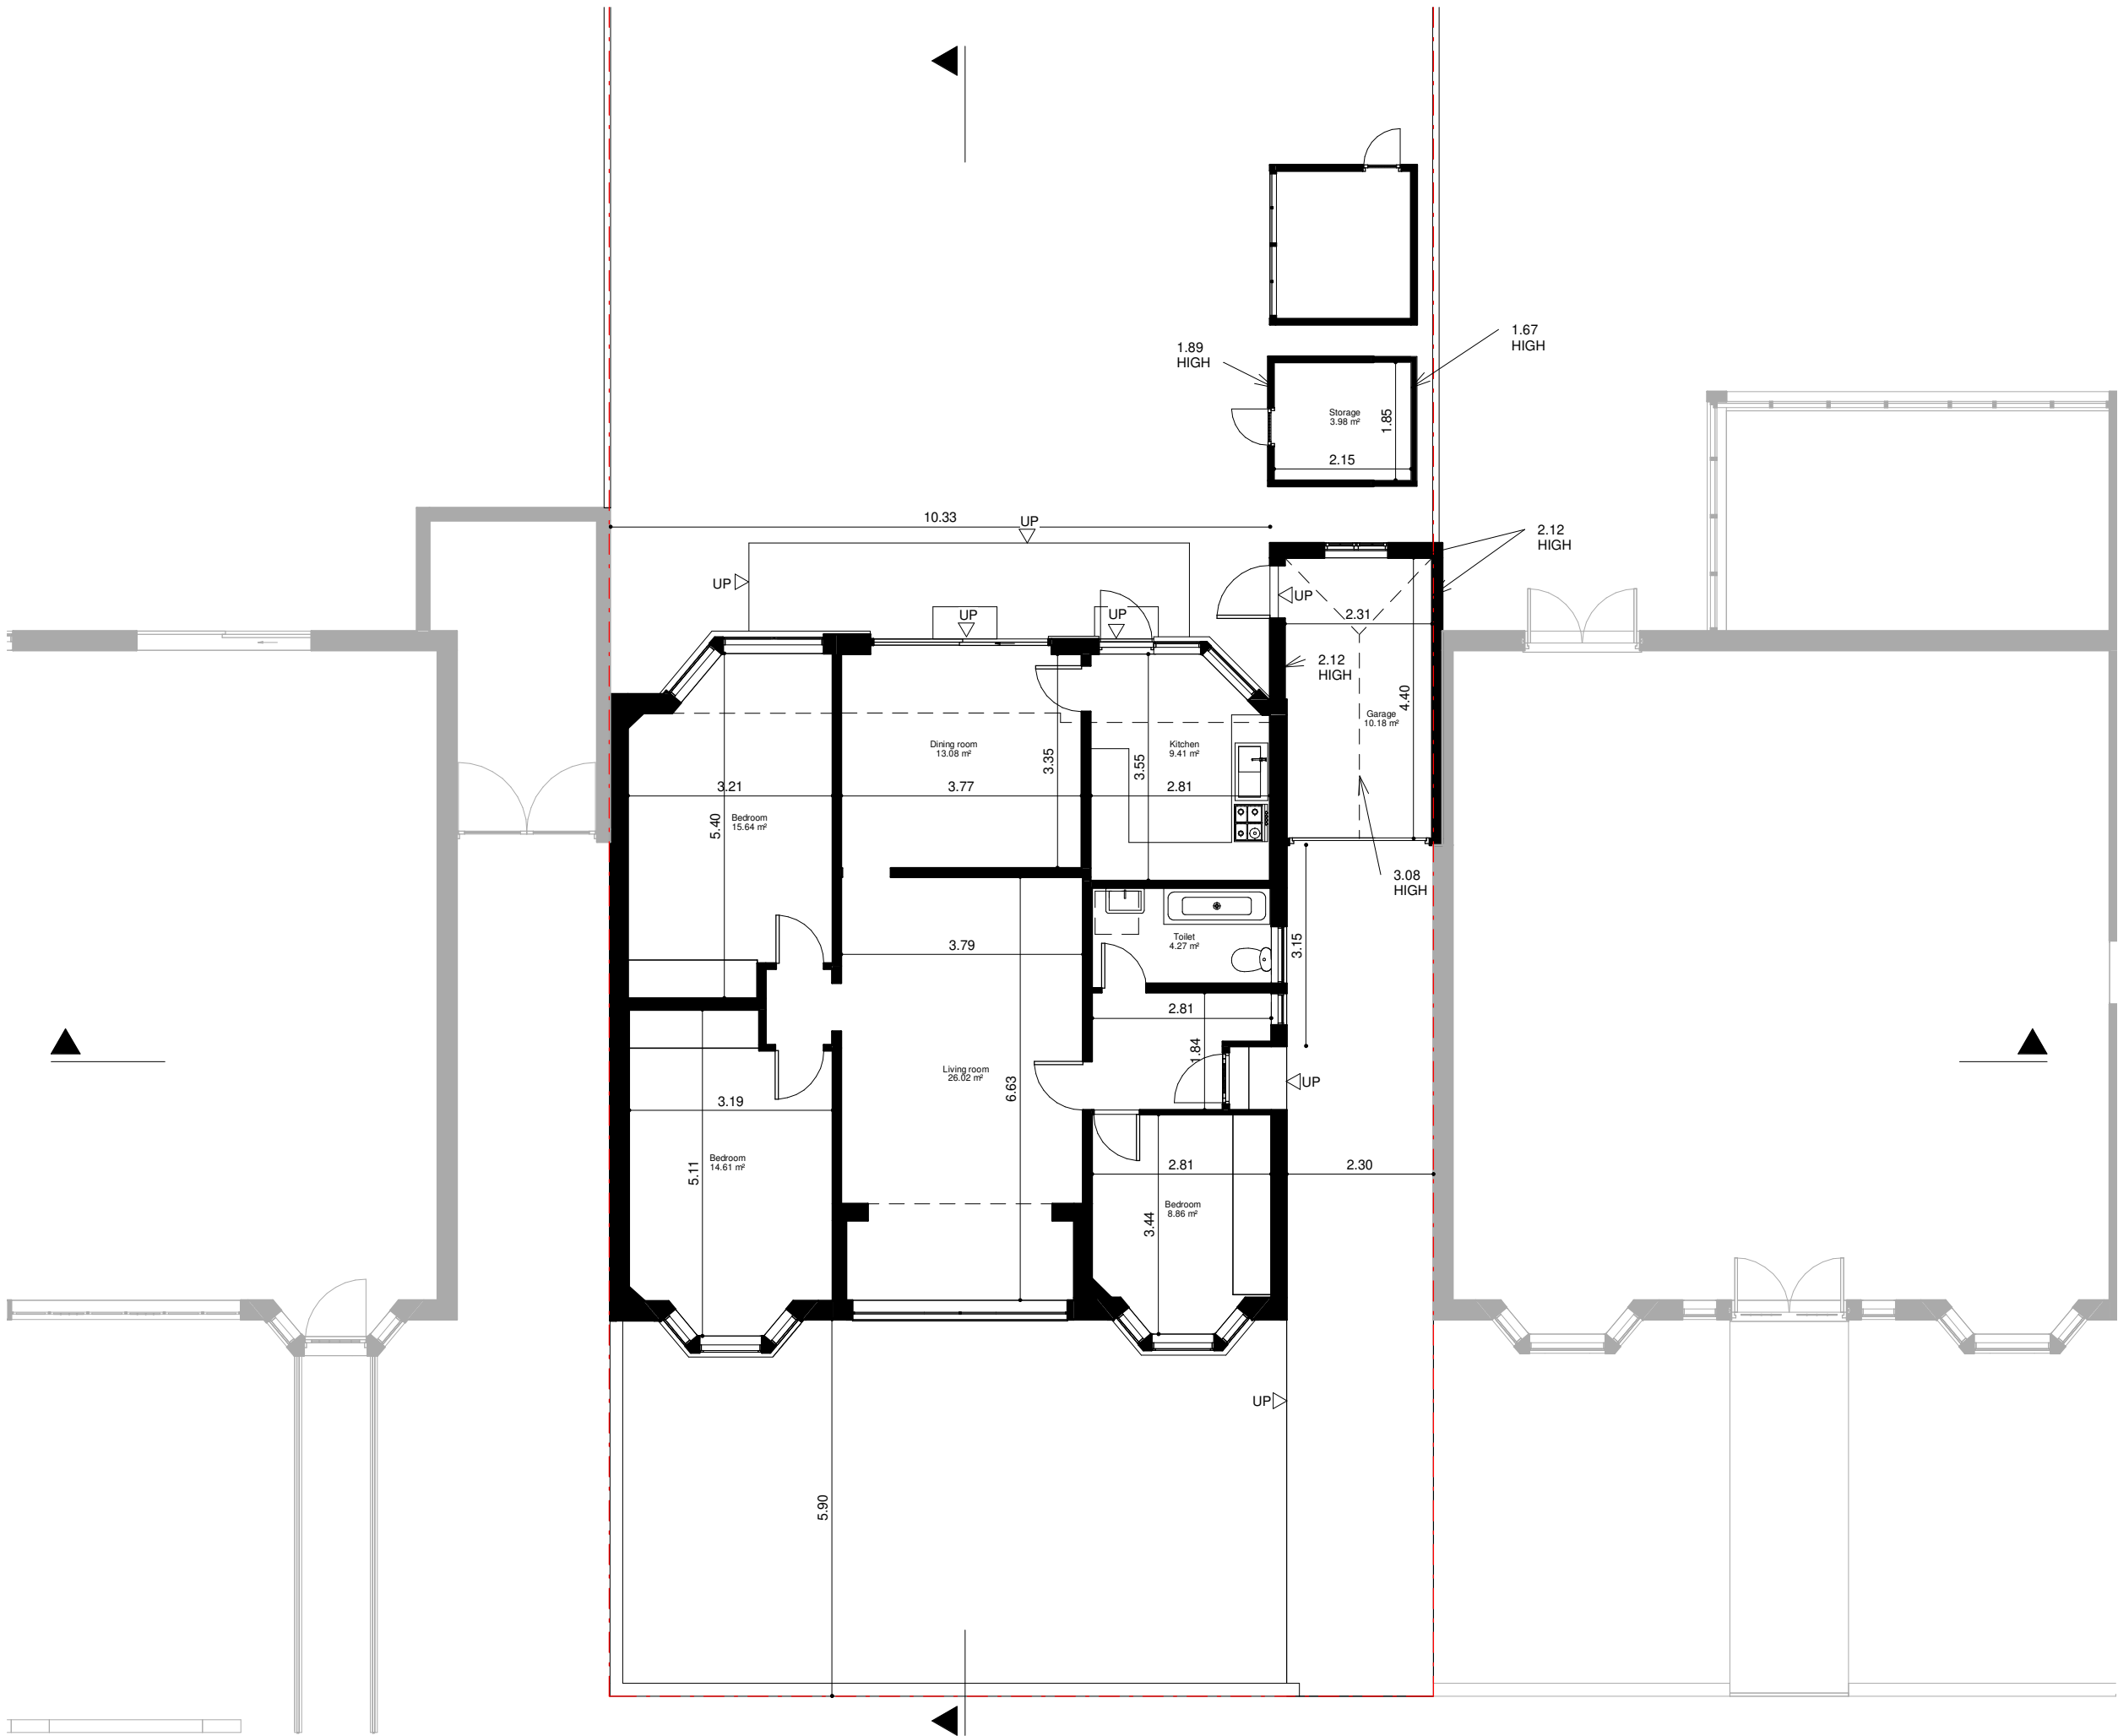

Key		
<span style="color: red;">---</span>	Boundary Line	
<span style="color: orange;">---</span>	Demolished	

Rev No.	Date	Description
---------	------	-------------

Notes:  
Any inaccuracies or errors to be reported to the architect/surveyor immediately and prior to any work commencing. All dimensions to be verified on site. All work to comply with British Standards Code of practice. All external surfaces and materials to match existing. This drawing and all information provided within it is the copyright of UPP Consultants Ltd. and reproduction without prior consent is strictly forbidden.

Dwg No	Drawn
061SH-A-03-001	UPP

Drawing	Checked
Existing Ground Floor	UPP

Scale	Issue Date
1 : 100 @ A3	14.12.2021



Project Address
61 Shirehall Park, Hendon, London NW4 2QN

Client	Status
C/O UPP	For Planning





**Notes:**

*Any inaccuracies or errors to be reported to the architect/surveyor immediately and prior to work commencing. All dimensions to be verified on site. All work to comply with British Standards Code of practice. All external surfaces and materials to match existing. This drawing and all information provided within it is the copyright of UPP Consultants Ltd. and reproduction without prior consent is strictly forbidden.*

Drawing Existing Roof


Checked UPP

A number line starting at 0 and ending at 5m. The line is divided into four equal intervals by three tick marks. To the right of the number line is a circle containing a thick black line segment, representing the value 1m.

Client	Status
C/O UPP	For Planning

www.upp-planning.co.uk  
info@upp-planning.co.uk  
0208 202 9996  
74 Brent St, Hendon,  
London NW4 2ES

**UPP**  
ARCHITECTS +  
TOWN PLANNERS

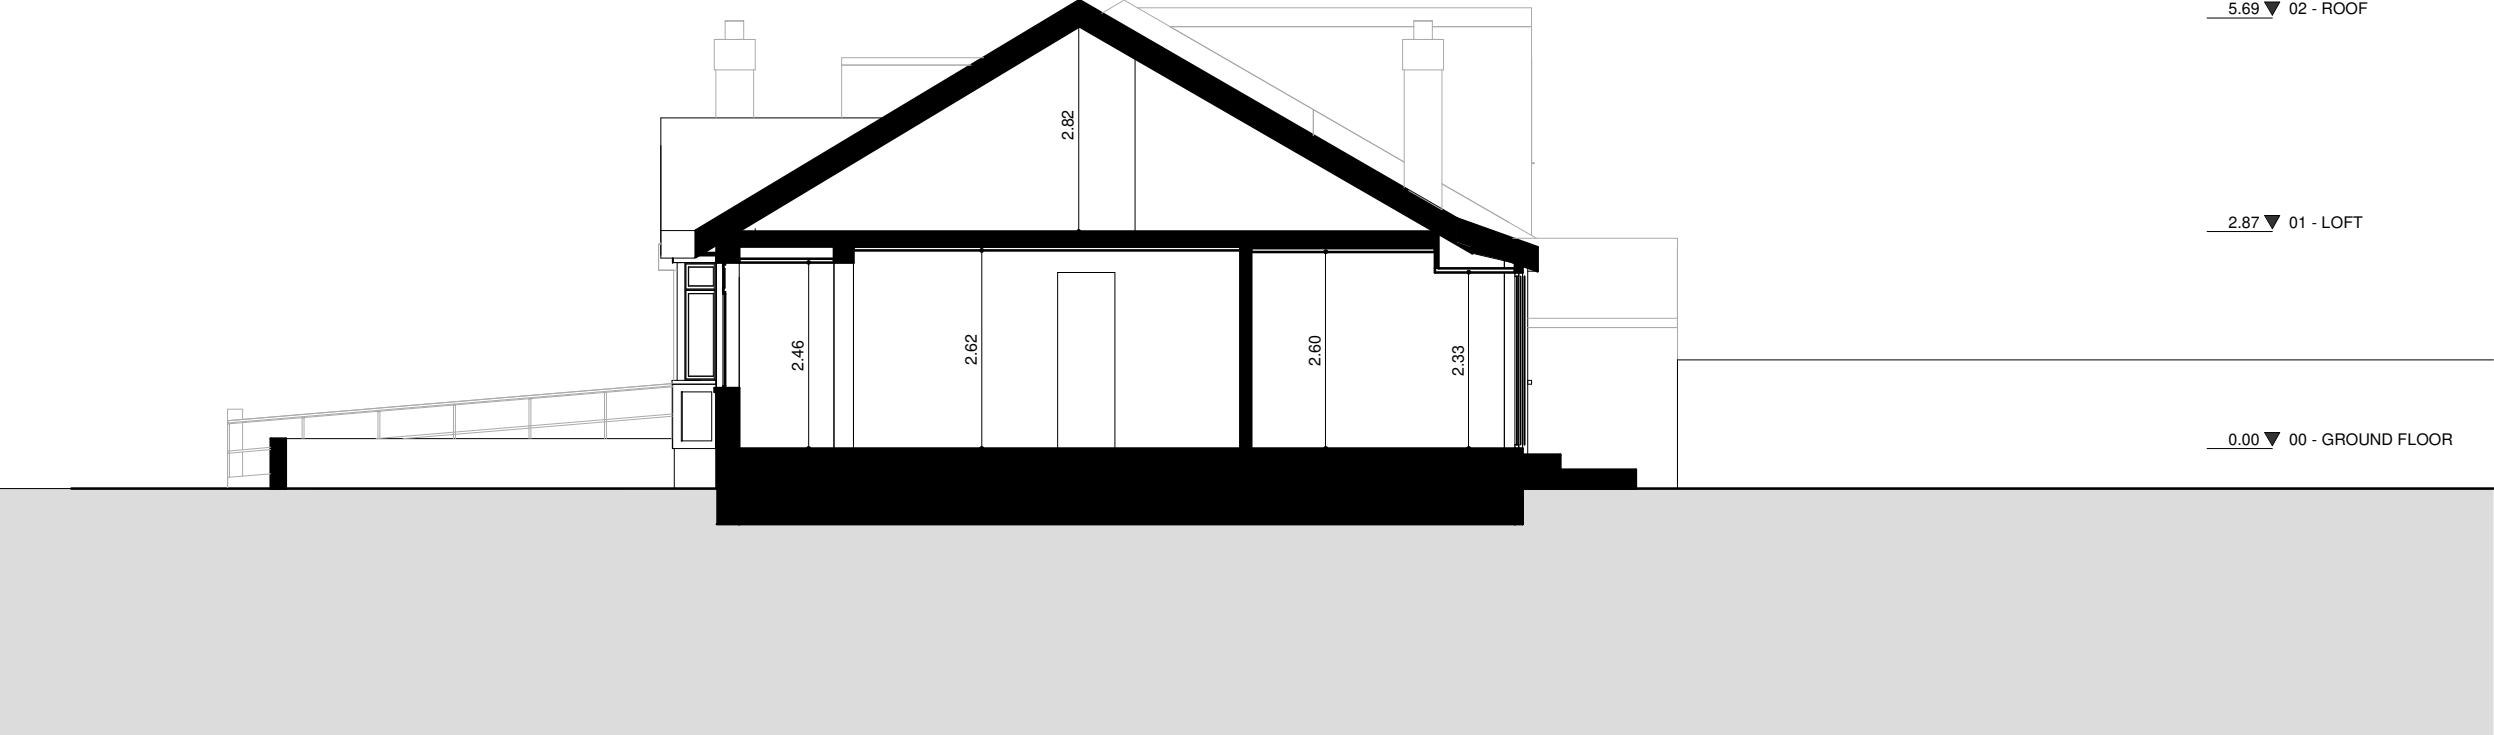

Key

Boundary Line

Demolished

Rev No.	Date	Description
---------	------	-------------

Notes:

Any inaccuracies or errors to be reported to the architect/surveyor immediately and prior to any work commencing. All dimensions to be verified on site. All work to comply with British Standards Code of practice. All external surfaces and materials to match existing. This drawing and all information provided within it is the copyright of UPP Consultants Ltd. and reproduction without prior consent is strictly forbidden.

Dwg No	Drawn
061SH-A-05-001	UPP

Drawing	Checked
Existing Section	UPP

Scale	Issue Date
1 : 100 @ A3	14.12.2021




Project Address

61 Shirehall Park, Hendon, London NW4 2QN

Client	Status
C/O UPP	For Planning



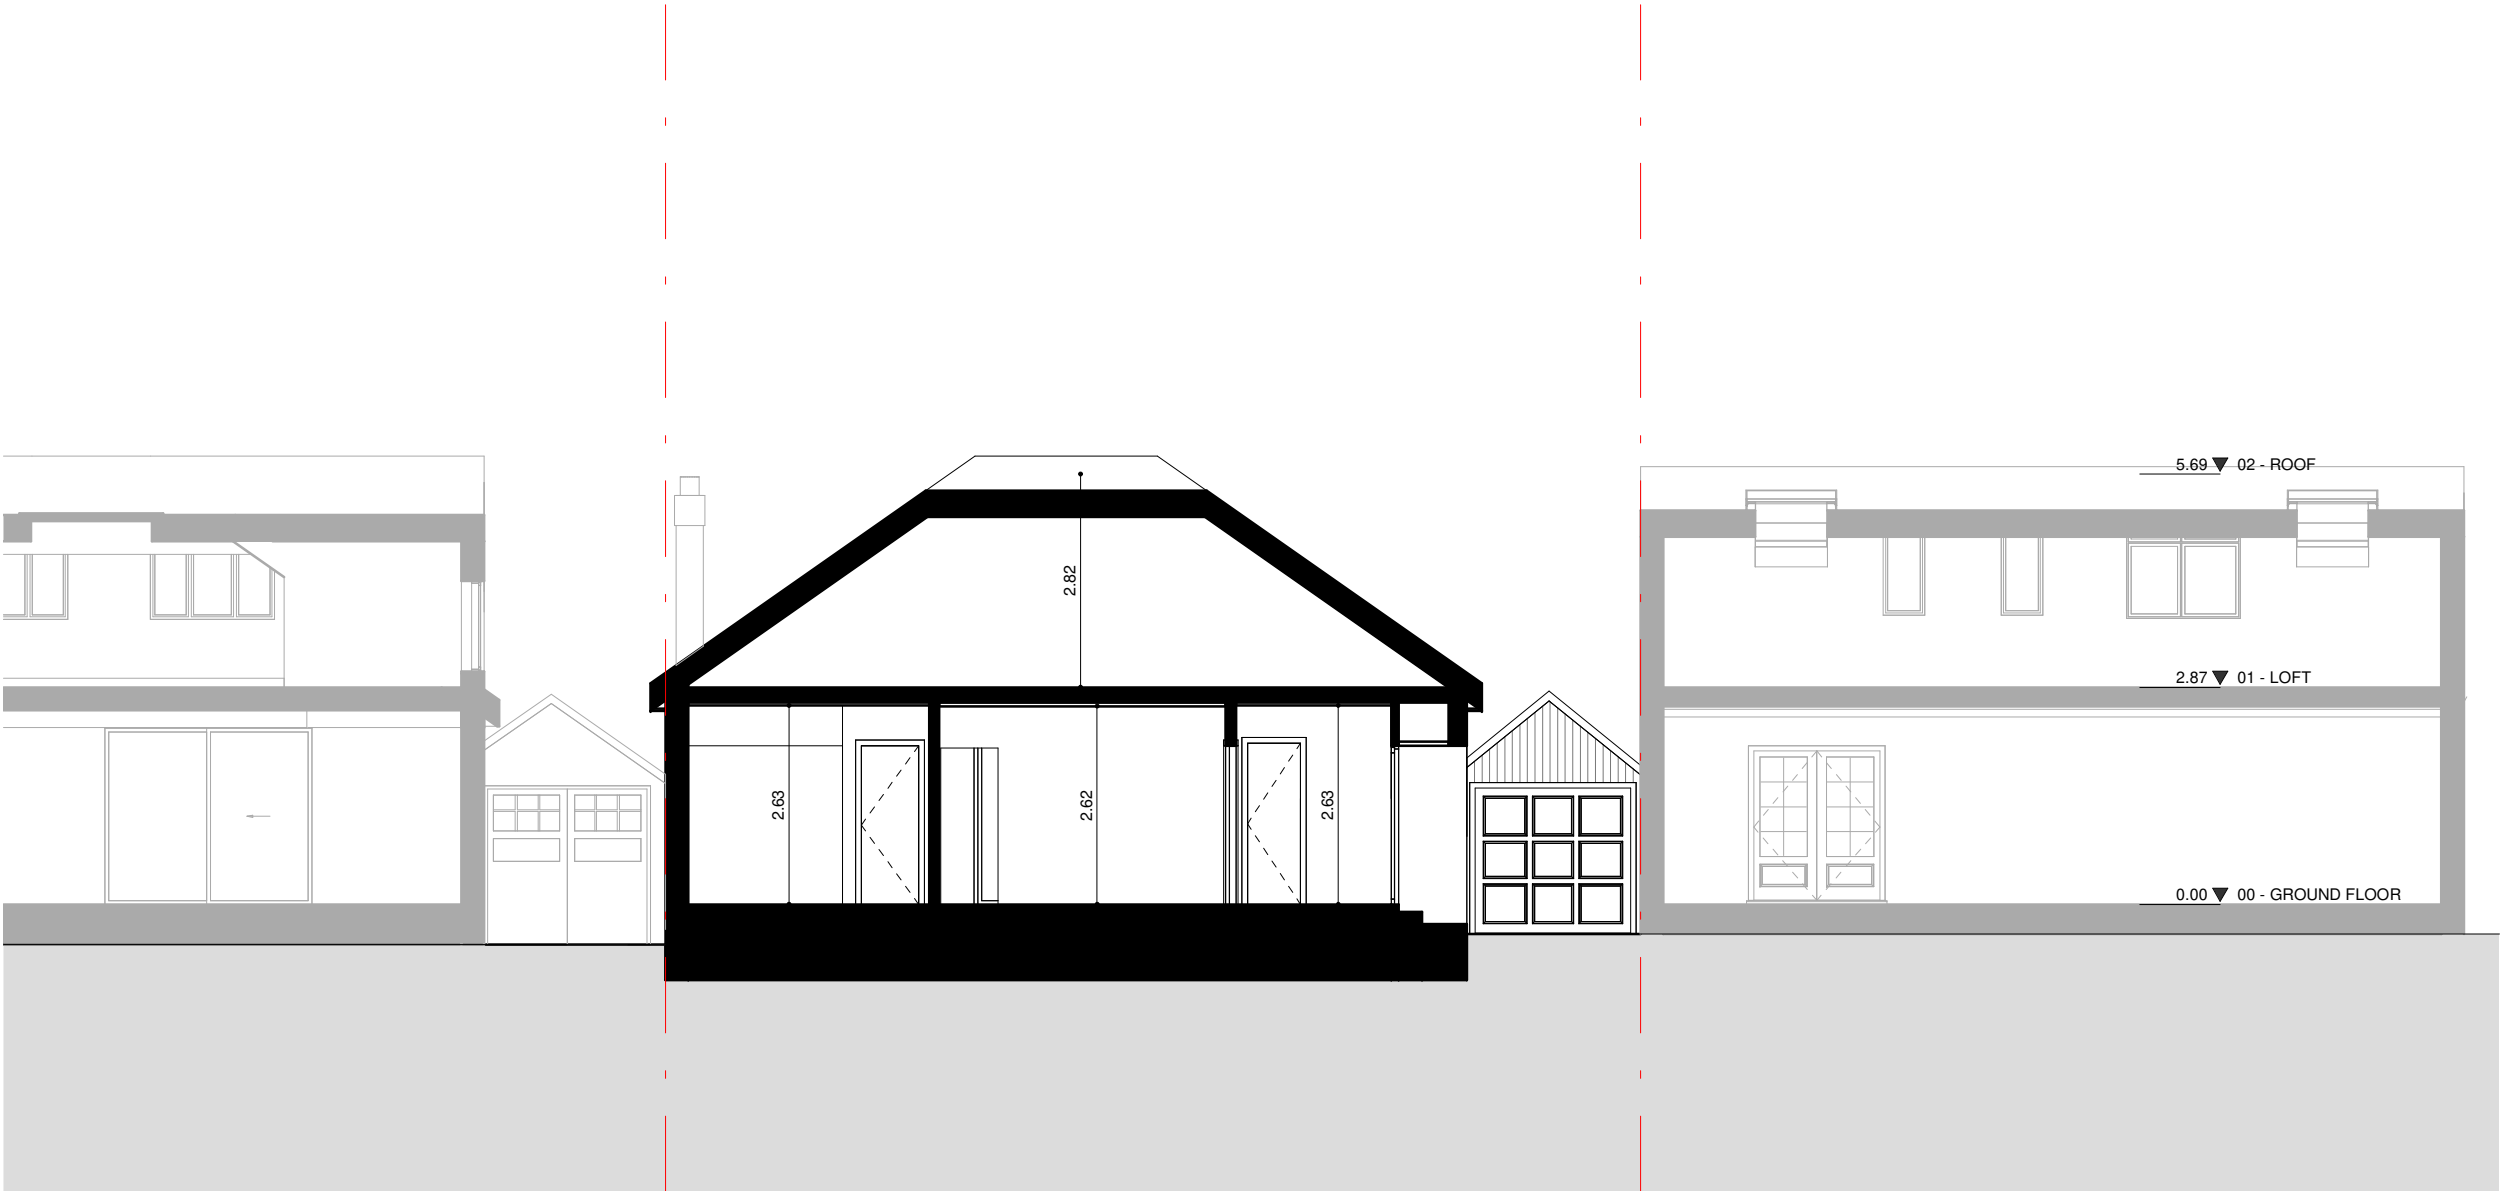

Key

Boundary Line

Demolished

Rev No.	Date	Description
---------	------	-------------

Notes:

Any inaccuracies or errors to be reported to the architect/surveyor immediately and prior to any work commencing. All dimensions to be verified on site. All work to comply with British Standards Code of practice. All external surfaces and materials to match existing. This drawing and all information provided within it is the copyright of UPP Consultants Ltd. and reproduction without prior consent is strictly forbidden.

Dwg No	Drawn
061SH-A-05-002	UPP

Drawing	Checked
Existing Section	UPP

Scale	Issue Date
1 : 100 @ A3	14.12.2021

0	5m
---	----

Project Address
61 Shirehall Park, Hendon, London NW4 2QN

Client	Status
C/O UPP	For Planning



Key

Boundary Line

Demolished

Rev No.	Date	Description
---------	------	-------------

Notes:

Any inaccuracies or errors to be reported to the architect/surveyor immediately and prior to any work commencing. All dimensions to be verified on site. All work to comply with British Standards Code of practice. All external surfaces and materials to match existing. This drawing and all information provided within it is the copyright of UPP Consultants Ltd. and reproduction without prior consent is strictly forbidden.

Dwg No	Drawn
061SH-A-06-001	UPP


Drawing	Checked
Existing Elevation	UPP

Scale	Issue Date
1 : 100 @ A3	14.12.2021

0	5m
---	----

Project Address
61 Shirehall Park, Hendon, London NW4 2QN

Client	Status
C/O UPP	For Planning

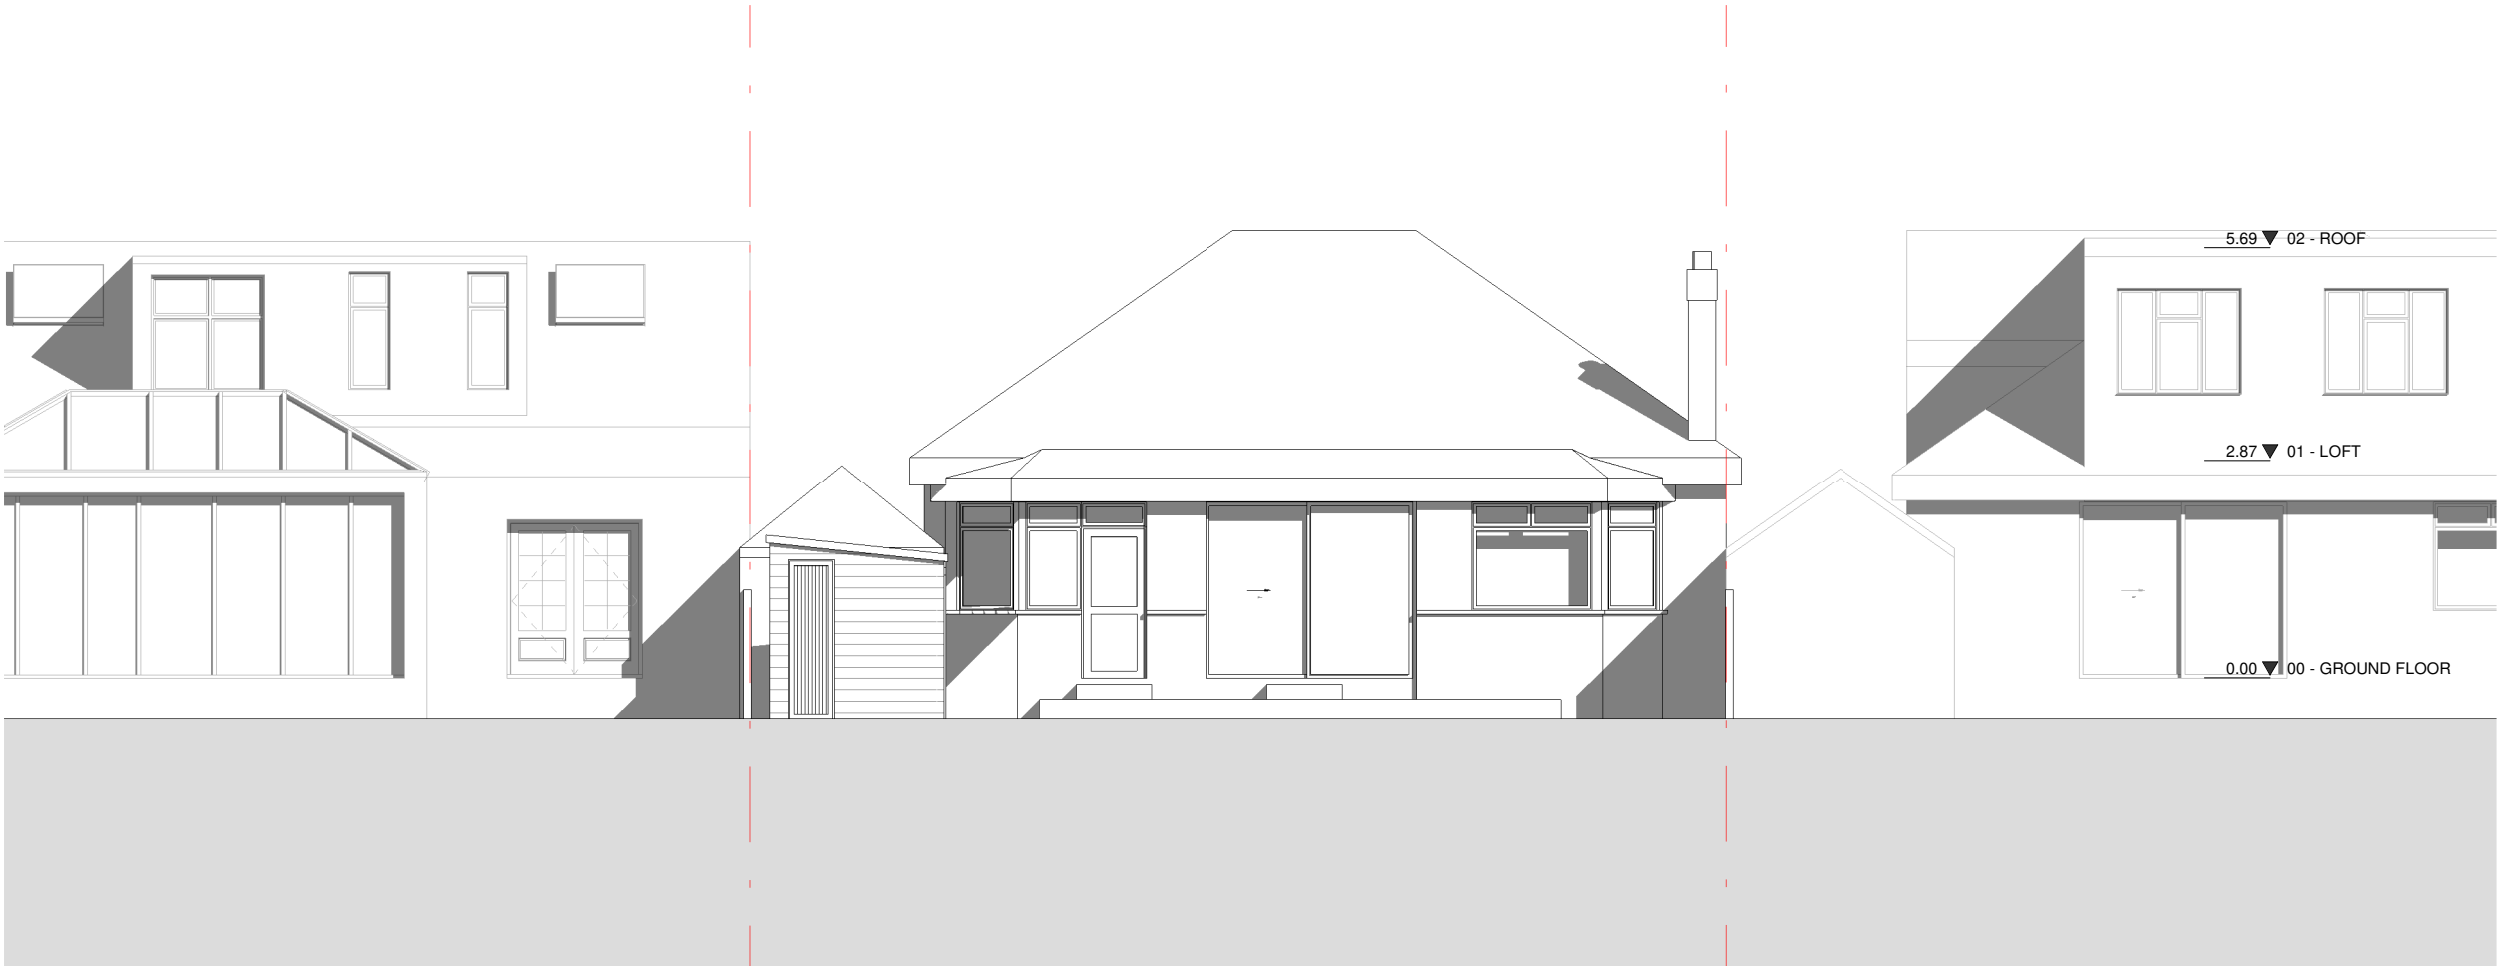

Key

Boundary Line

Demolished

Rev No.	Date	Description
---------	------	-------------

Notes:

Any inaccuracies or errors to be reported to the architect/surveyor immediately and prior to any work commencing. All dimensions to be verified on site. All work to comply with British Standards Code of practice. All external surfaces and materials to match existing. This drawing and all information provided within it is the copyright of UPP Consultants Ltd. and reproduction without prior consent is strictly forbidden.

Dwg No

061SH-A-06-002

Drawn

UPP

Drawing

Existing Elevation

Checked

UPP

Scale

1 : 100 @ A3

Issue Date

14.12.2021

0

5m

Project Address


61 Shirehall Park, Hendon, London NW4 2QN

Client

C/O UPP

Status

For Planning

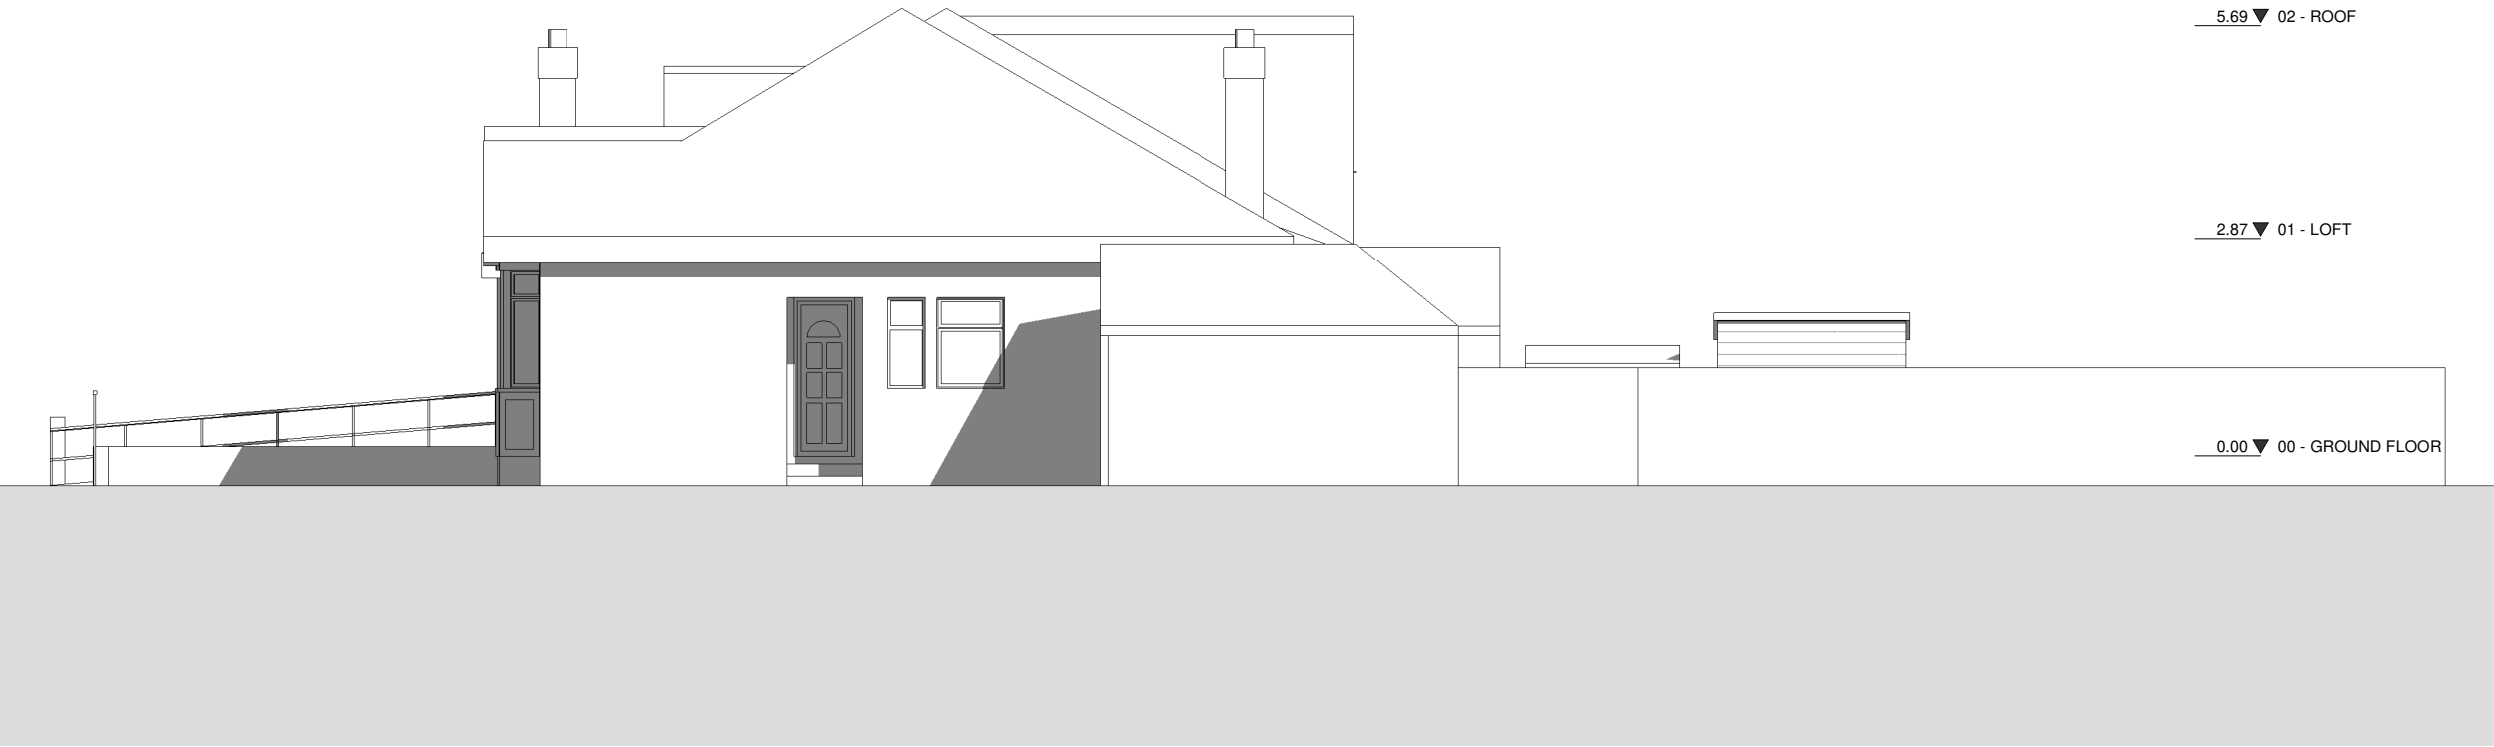

Key

Boundary Line

Demolished

Rev No.	Date	Description
---------	------	-------------

Notes:

Any inaccuracies or errors to be reported to the architect/surveyor immediately and prior to any work commencing. All dimensions to be verified on site. All work to comply with British Standards Code of practice. All external surfaces and materials to match existing. This drawing and all information provided within it is the copyright of UPP Consultants Ltd. and reproduction without prior consent is strictly forbidden.

Dwg No

061SH-A-06-003

Drawn

UPP

Drawing

Existing Elevation

Checked

UPP

Scale

1 : 100 @ A3

Issue Date

14.12.2021

0

5m

Project Address


61 Shirehall Park, Hendon, London NW4 2QN

Client

C/O UPP

Status

For Planning

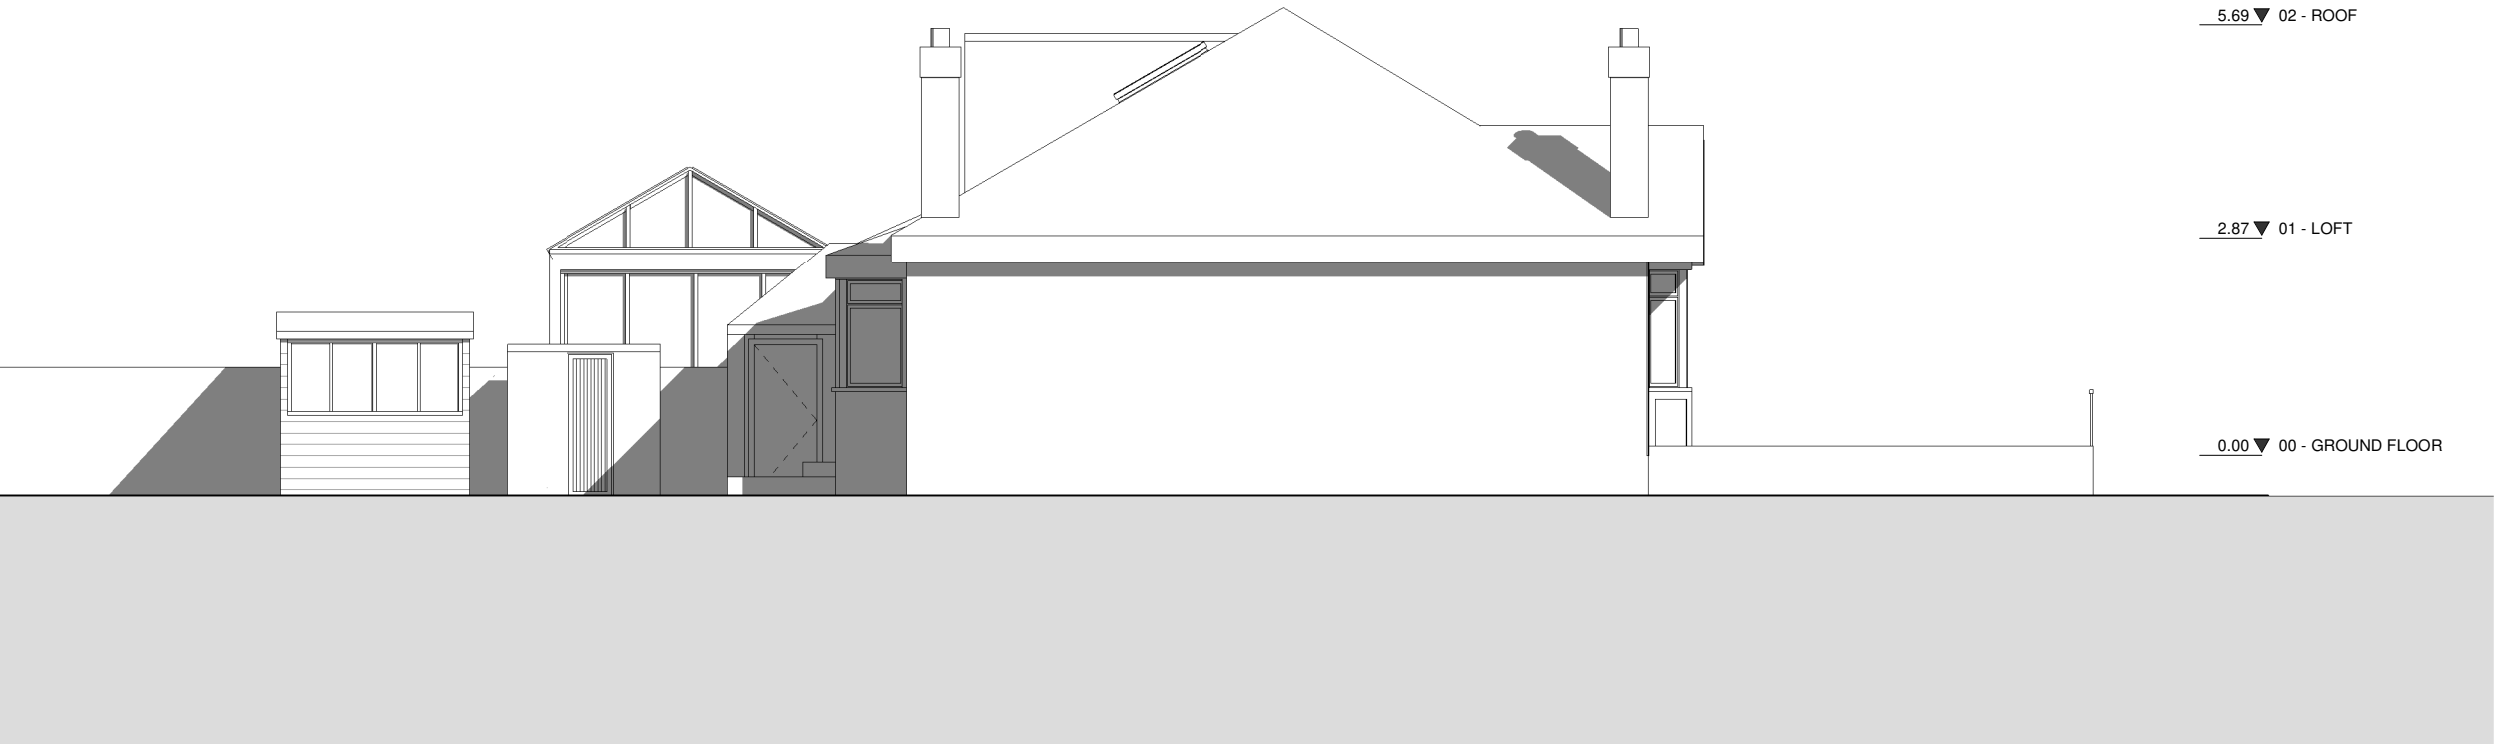

5.69 ▼ 02 - ROOF

2.87 ▼ 01 - LOFT

0.00 ▼ 00 - GROUND FLOOR

Key

- Boundary Line
- Demolished

Rev No.	Date	Description
---------	------	-------------

Notes:

Any inaccuracies or errors to be reported to the architect/surveyor immediately and prior to any work commencing. All dimensions to be verified on site. All work to comply with British Standards Code of practice. All external surfaces and materials to match existing. This drawing and all information provided within it is the copyright of UPP Consultants Ltd. and reproduction without prior consent is strictly forbidden.

Dwg No	Drawn
061SH-A-06-004	UPP

Drawing	Checked
Existing Elevation	UPP

Scale	Issue Date
1 : 100 @ A3	14.12.2021

0 5m

Project Address  
61 Shirehall Park, Hendon, London NW4 2QN

Client	Status
C/O UPP	For Planning

www.upp-planning.co.uk  
info@upp-planning.co.uk  
0208 202 9996  
74 Brent St, Hendon,  
London NW4 2ES

