
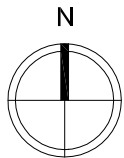


DO NOT SCALE FROM THIS DRAWING: ALL DIMENSIONS TO BE CHECKED ON SITE  
 ANY ERRORS OR DISCREPANCIES TO BE REPORTED TO THE ARCHITECT  
 IMMEDIATELY.

SITE INFORMATION SUPPLIED BY THIRD PARTIES CANNOT BE GUARANTEED FOR  
 ACCURACY. ALL FEATURES AND DIMENSIONS ARE SUBJECT TO CONFIRMATION  
 BY LEGAL, SERVICE AND UTILITY DOCUMENTATION AND DETAILED  
 TOPOGRAPHICAL SURVEY.

COPYRIGHT RETAINED BY HUGH MASSEY ARCHITECTS (HMA NE LTD)

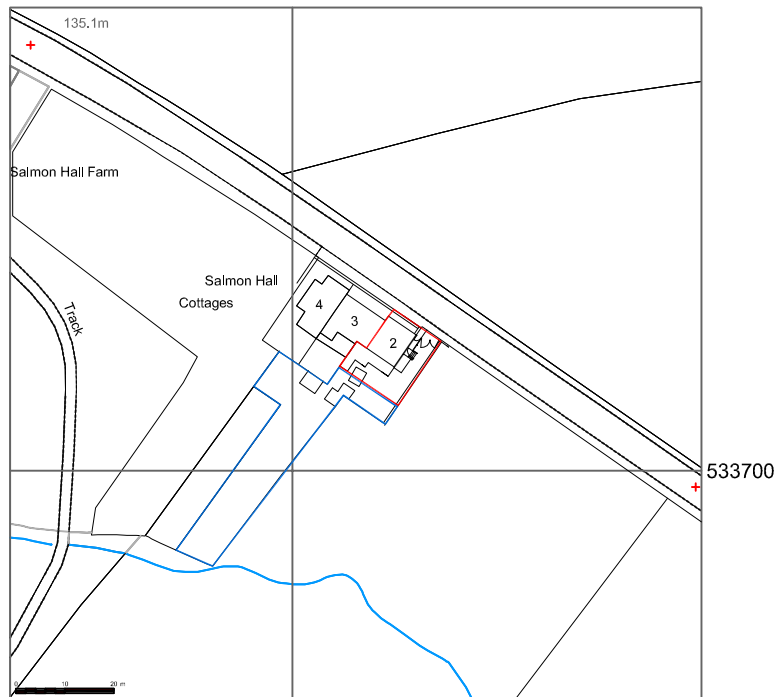

0 50  
 1:1250

## Hugh Massey Architects, Planning & Landscape Consultants

REVISIONS  
 A: 081220.D0 Land ownership lines revised

PROJECT: Works to No. 2 Salmon Hall Cottages,  
 Howden-le-Wear, Crook, DL15 8BH

*designhaus*, 205 Park Road, South Moor, Stanley, Co.Durham, DH9 7QE  
 t: 01207 280095 f: 01207 280531  
 e: central.administration@hughmasseyarchitects.co.uk

DRAWING: Location Plan  
 CLIENT: Chris Salisbury

SCALE: 1:1250  
 PAPER: @A4  
 DRAWN: DO

JOB NO: 1674  
 DRAWING NO: 01  
 REVISION: A  
 ORIGIN DATE: 09-10-2020  
 DRAWING STATUS: Survey  
 CHECKED: ND