


Ordnance Survey, (c) Crown Copyright 2020. All rights reserved. Licence number 100022432

LOCATION PLAN Scale 1:1250

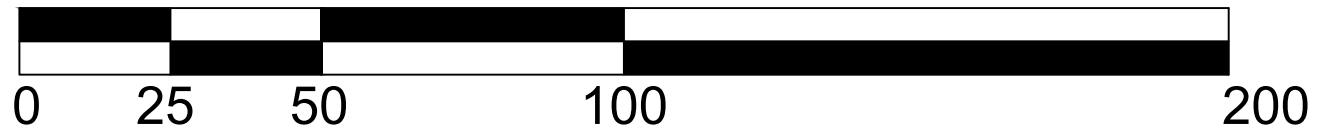

NOTES

NOS	REVISIONS	DATES

DRAWING TITLE :
Site Location Plan

Project: **Proposed Extension to
2 Cedar Close
Kingston Vale
SW15 3SD.**

Client: **Mr. Hathal Al-Zewani**

DRAWN BY : **A.O.A**

CHECKED BY : **A.O.A**

DATE : **Dec, 2020** SCALE : **1 / 1250@A3**

DRAWING NO. : **AL/001/01** Rev :