


1

2

3

CEDAR CLOSE

S I T E B L O C K L A Y O U T P L A N Scale 1:100

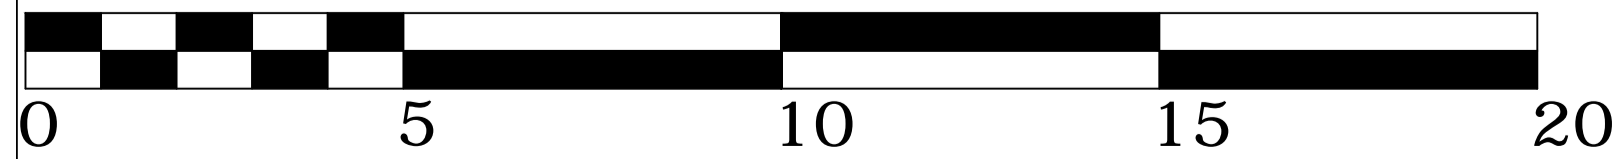

NOTES		
NOS	REVISIONS	DATES
A	Swimming pool size and other dimensions added	23/12/20

DRAWING TITLE :
Proposed Site_Block Plan

Project: **Proposed Extension to, 2 Cedar Close Kingston Vale SW15 3SD.**
Client: **Mr Hathal Al-Zewani**

DRAWN BY : **A.O.A**

CHECKED BY : **A.O.A**

DATE : **Dec, 2020** SCALE : **1 / 100@A1**

DRAWING NO. : **AL/001/03** Rev : **A**
