


S I T E B L O C K L A Y O U T P L A N Scale 1:100

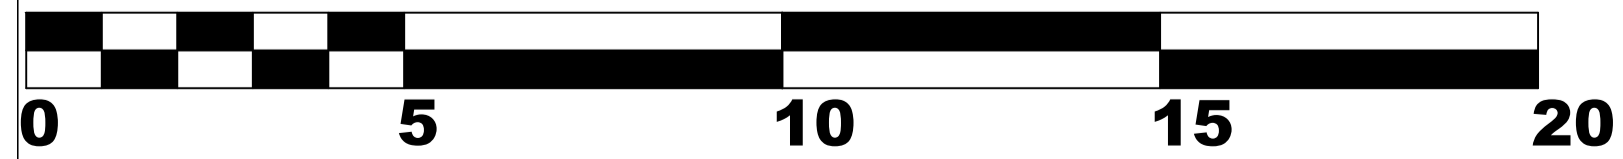

NOTES		
NOS	REVISIONS	DATES

DRAWING TITLE :
Proposed Site_Block Plan

Project: Proposed Extension to,
2 Cedar Close
Kingston Vale
SW15 3SD.
Client: Mr Hathal Al-Zewani

DRAWN BY : A . O . A

CHECKED BY : A . O . A

DATE : Dec, 2020 SCALE : 1 / 100@A1

DRAWING NO. : AL/001/03 Rev : -
