
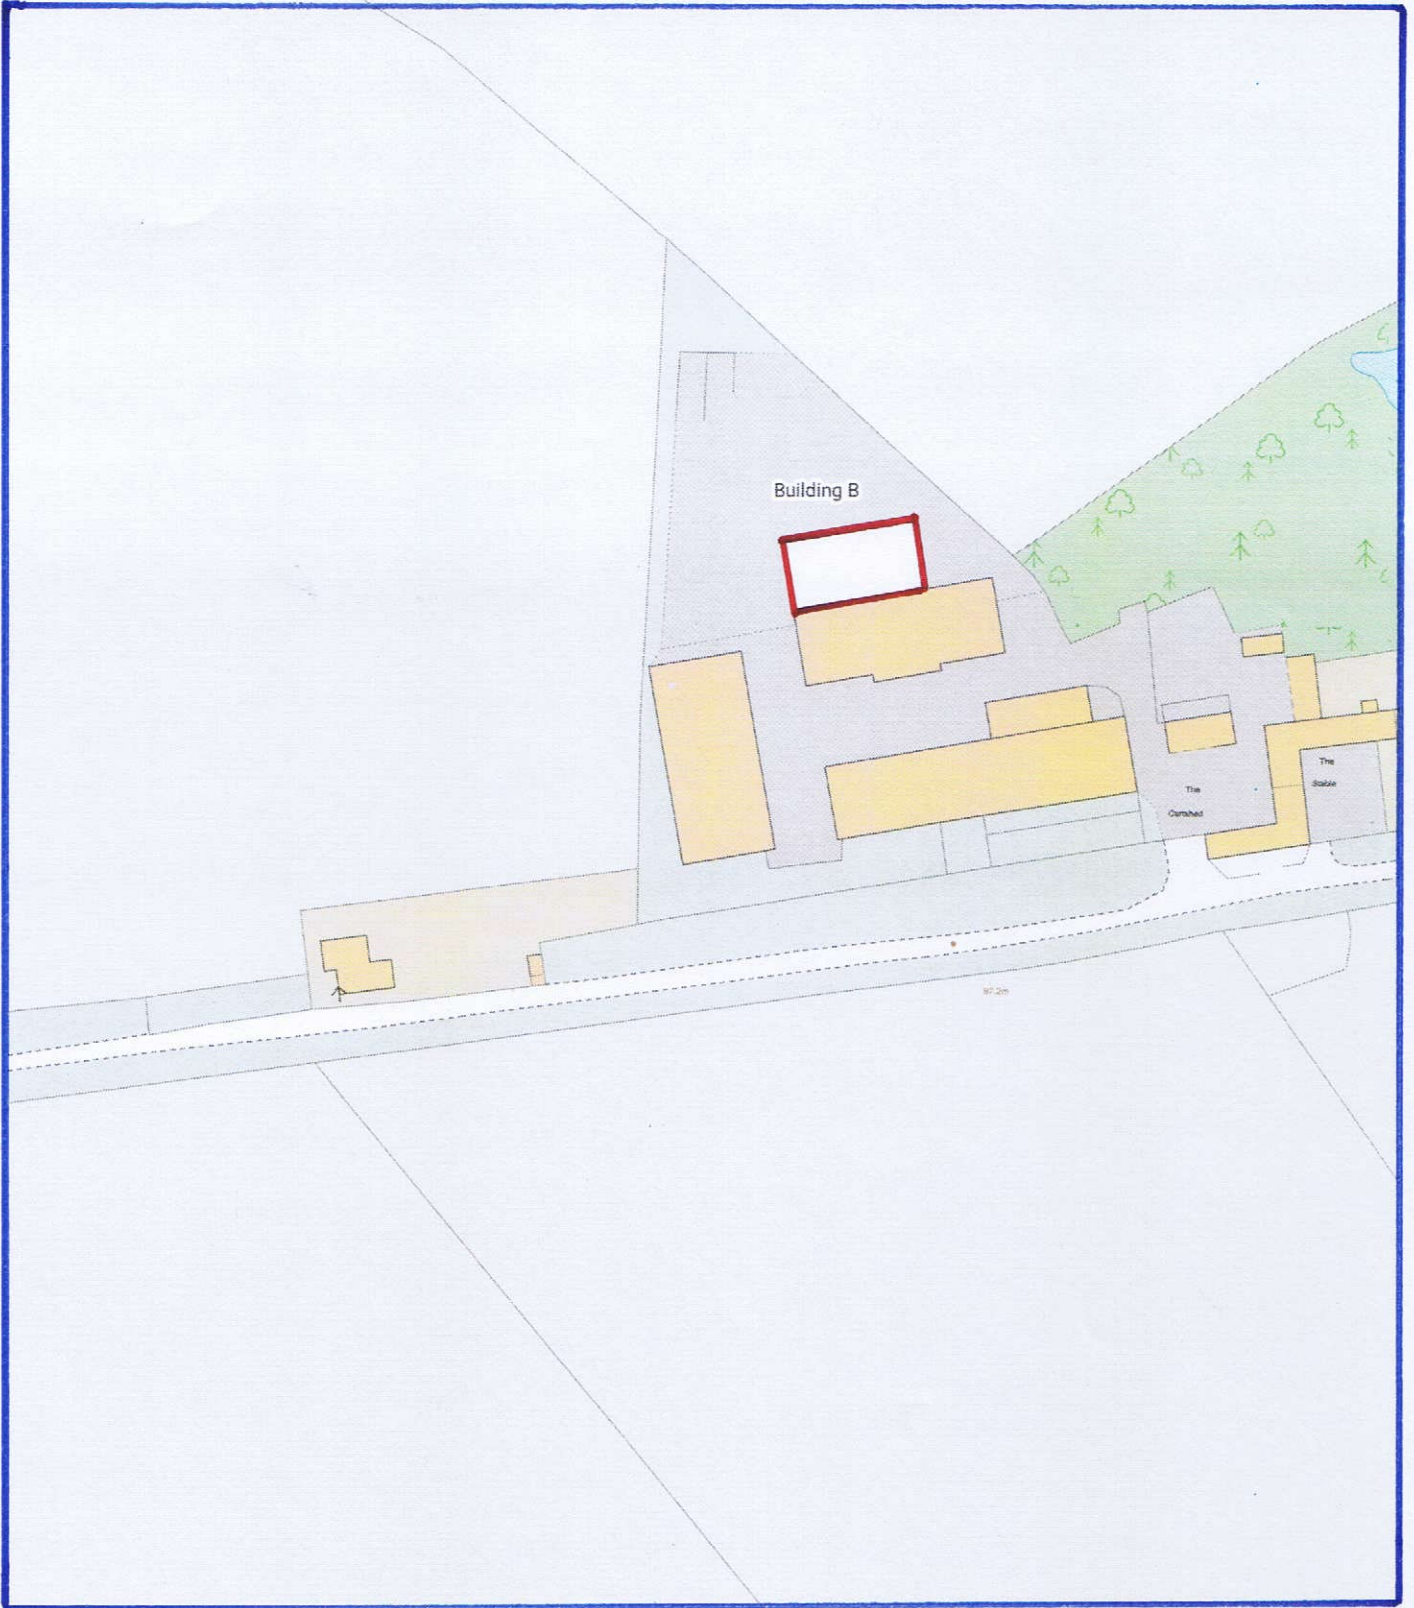


BUILDING 'B' 20/04305 /FUL
LOCATION PLAN 1:1250 @ A4

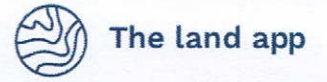

Building B

The Carshed

The Stable

Produced on Jan 14, 2021.

© Crown copyright and database right 2021 (licence number 100059532).

Reproduction in whole or in part is prohibited without the prior permission of Ordnance Survey.

20 m

Scale 1:1250 (at A4)

