
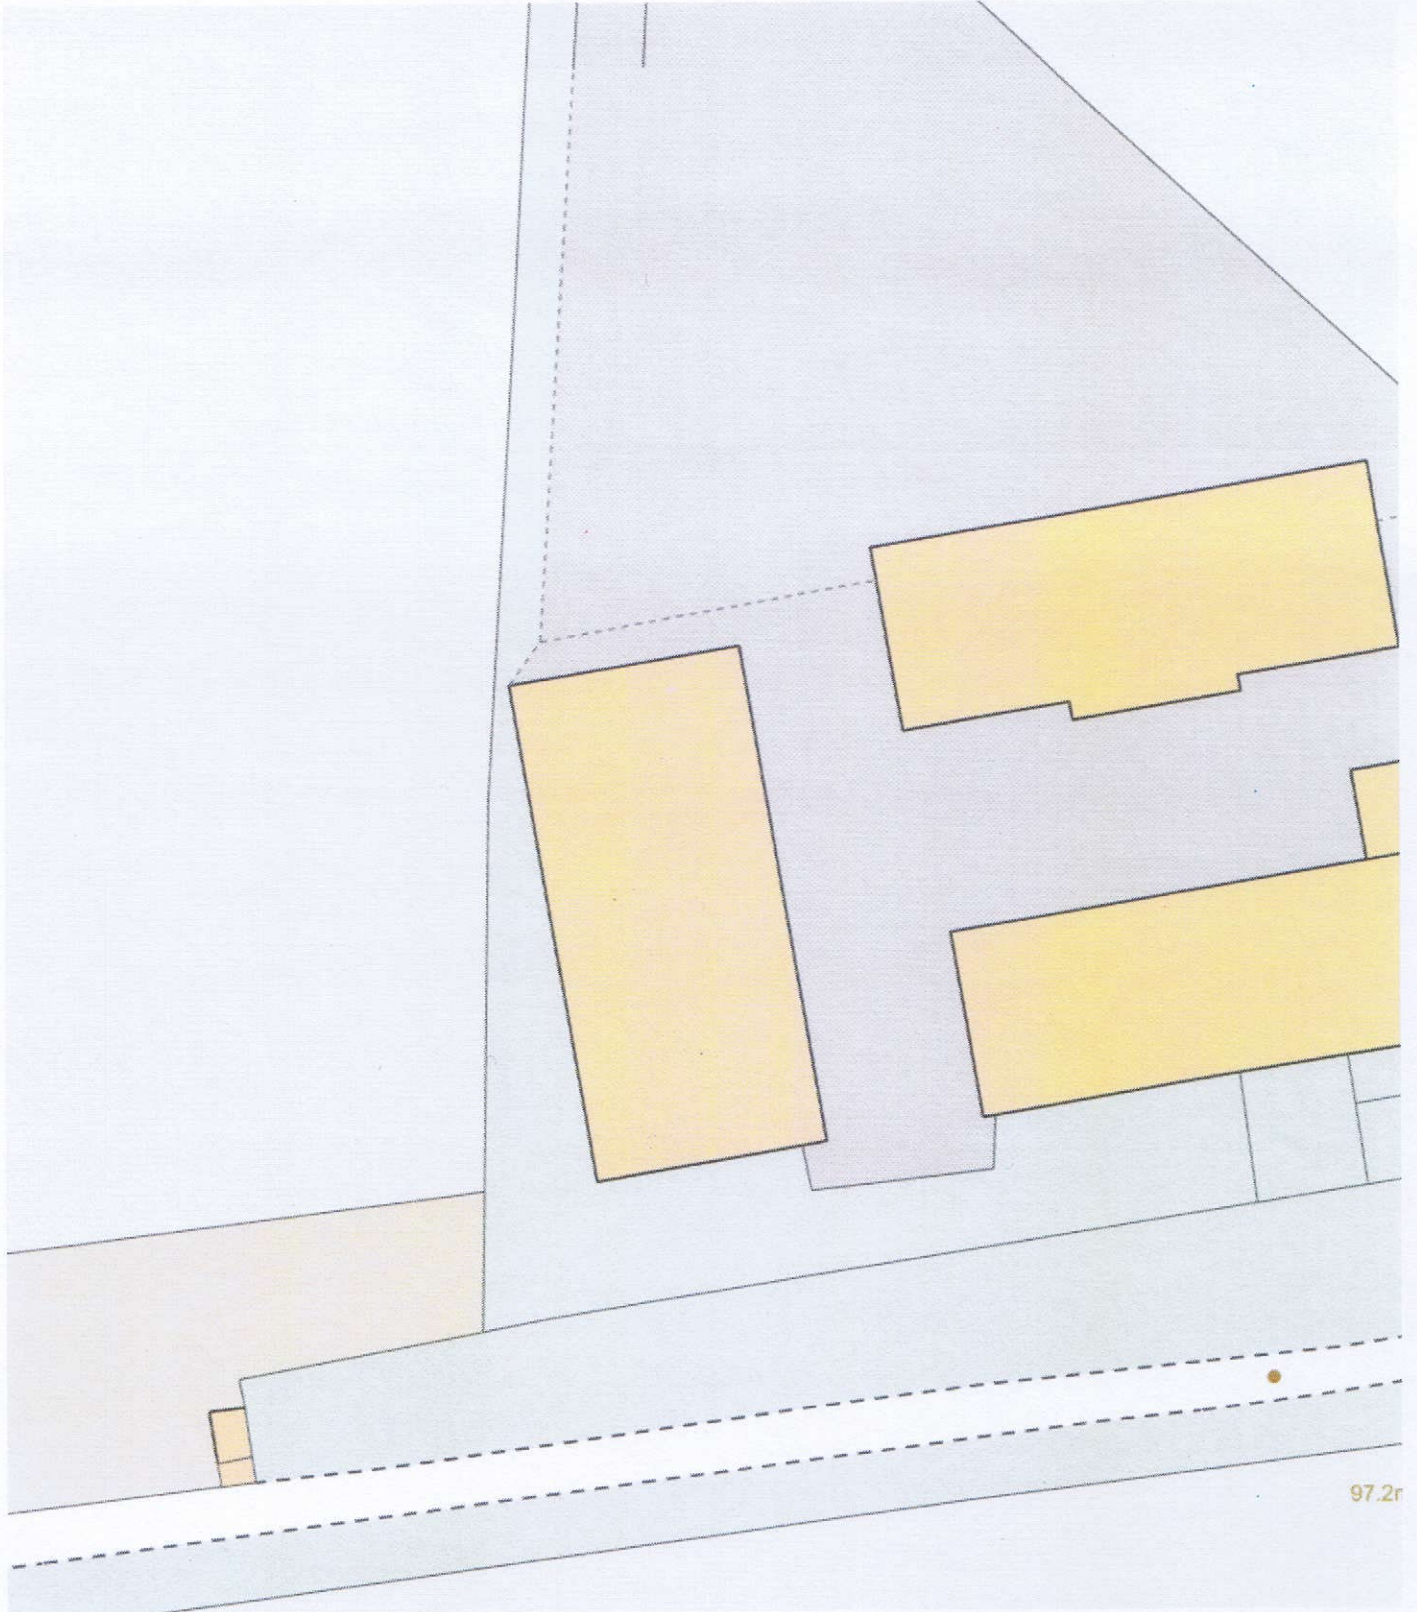


BUILDING 'B' 20/04305/FUL
SITE PLAN 1: 500 @ A4
(EXISTING)

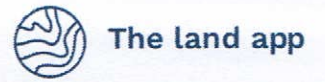

97.2r

Produced on Jan 14, 2021.

© Crown copyright and database right 2021 (licence number 100059532).

Reproduction in whole or in part is prohibited without the prior permission of Ordnance Survey.

