


SITE LOCATION PLAN

SCALE 1:200

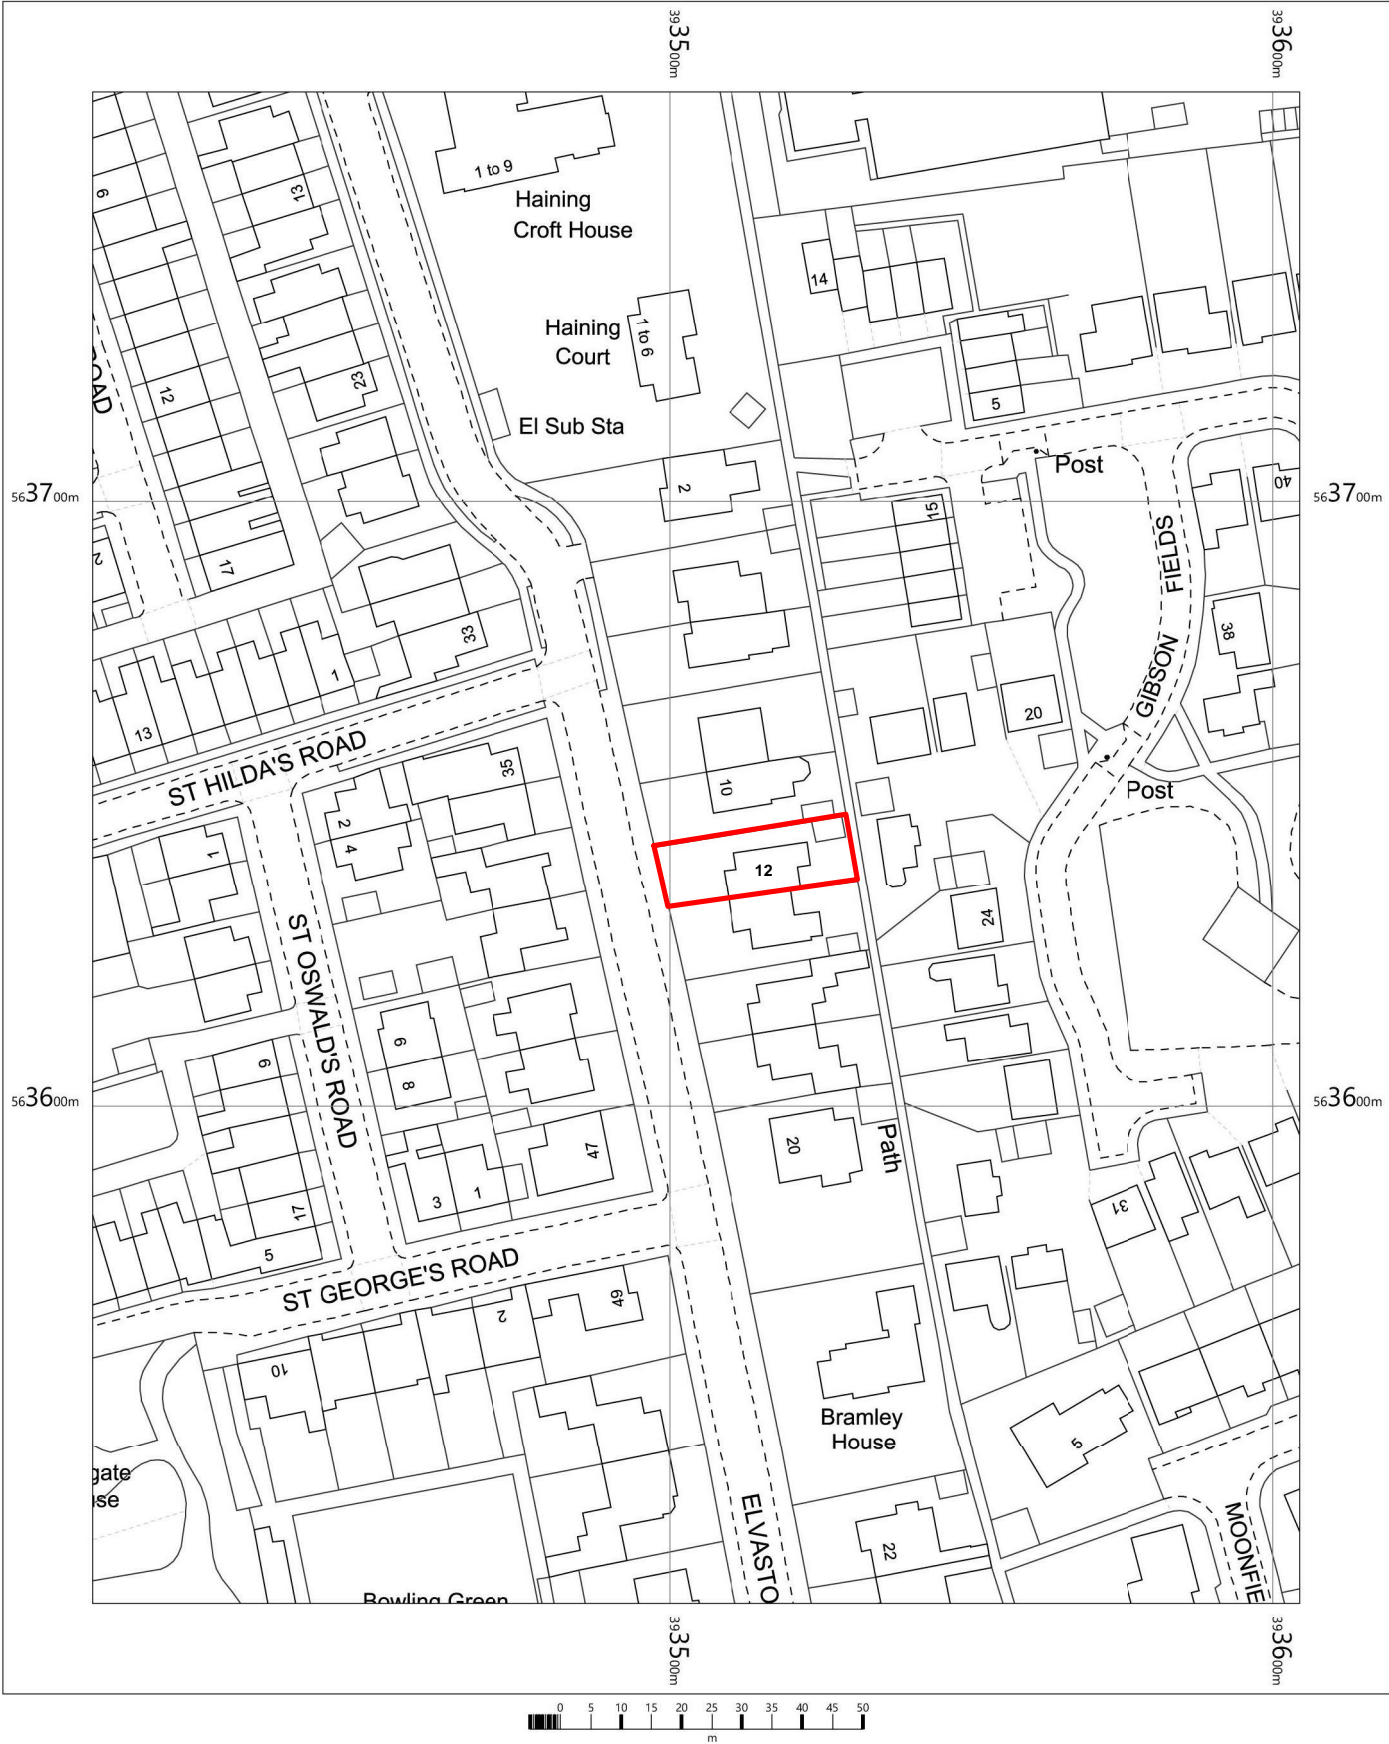

Rev.	By	Date	Description		
Client			Job No.	Dwg No.	
Mr & Mrs Maitra			AM19	01	
Job Title			Scale	Rev.	
12 Elvaston Road, Hexham. NE46 2HD			1 : 1250		
			Date		
			Dec '19		
Description			Drawn by		
Site Location Plan			DD		
			Paper size		Date
			A3		