


Do not scale from this drawing. Only figured dimensions are to be taken from this drawing. The contractor must verify all dimensions on site before commencing any work or shop drawings. If this drawing exceeds the quantities taken in any way, POD NEWCASTLE LTD is to be viewed before the work is started. Ordnance Survey information is used on POD NEWCASTLE LTD drawings. POD NEWCASTLE LTD is not responsible for the accuracy of dimensions relating to any Ordnance Survey data, or beyond the boundary of the inserted topographic survey data. Works within The Construction (Design and Management) Regulations 2015 or 1961 do not need a Health and Safety Plan to be produced. COPYRIGHT © POD NEWCASTLE LTD. This drawing is Copyright and must not be reproduced in any format or media without written/verbal consent of POD NEWCASTLE LTD.

REVISION | DATE | NOTE

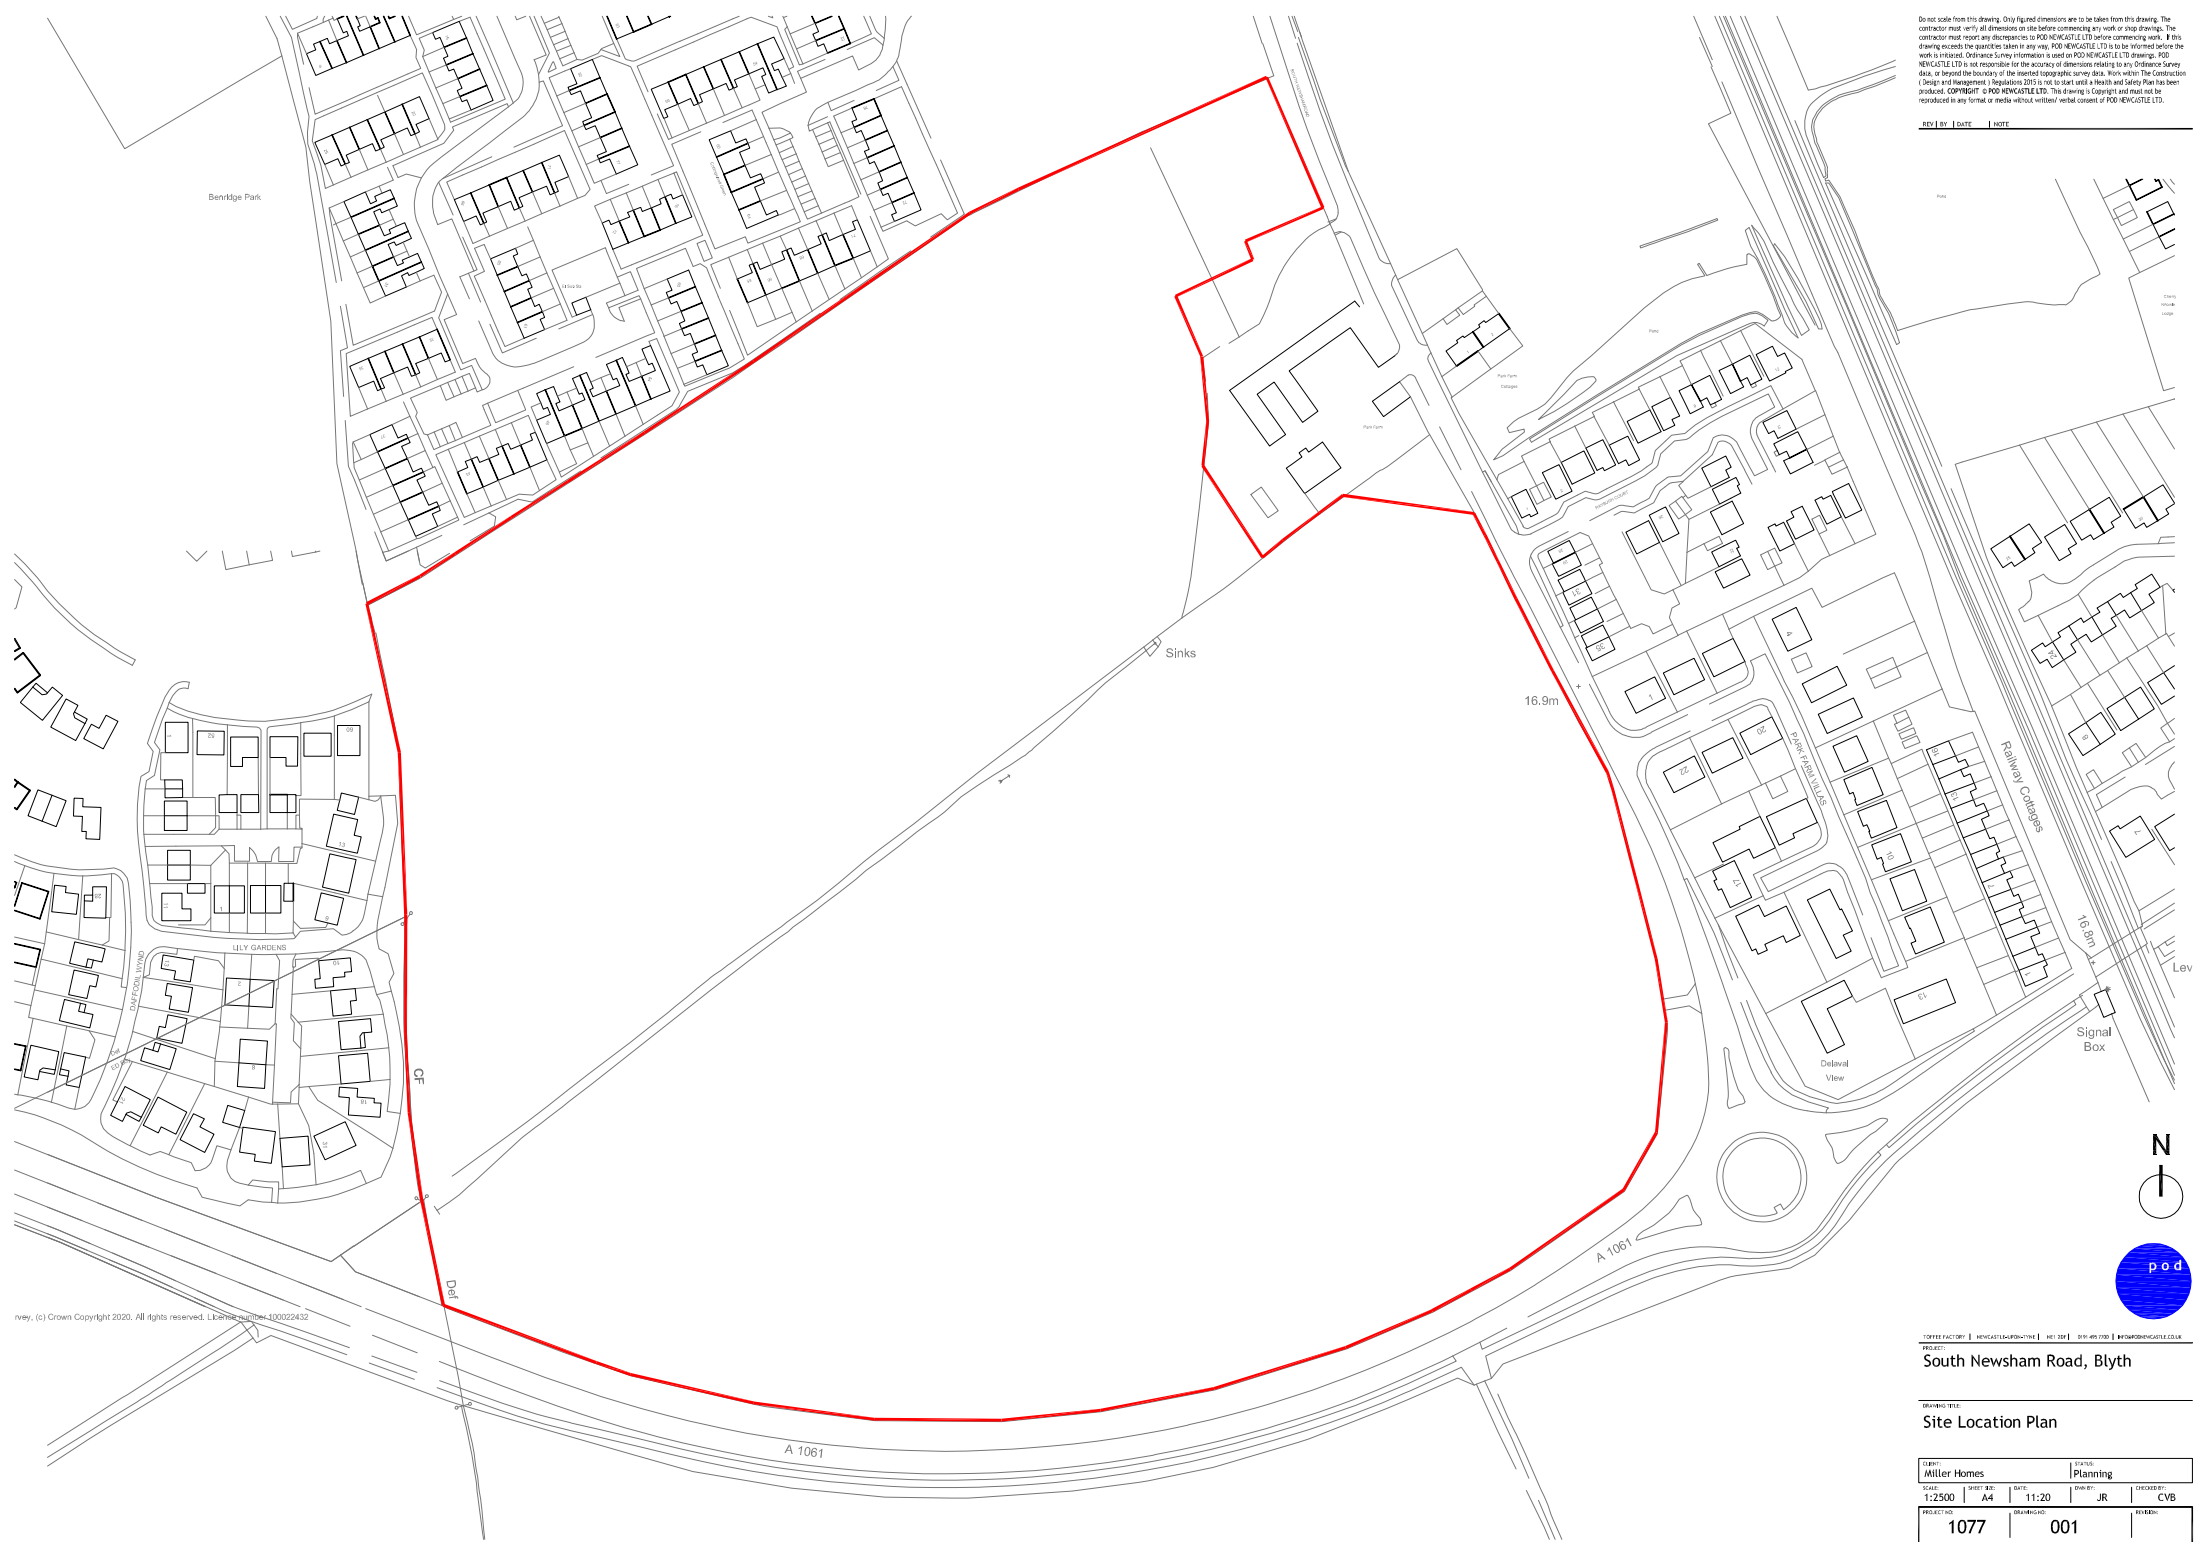

vey, (c) Crown Copyright 2020. All rights reserved. Licence number: 100022432

ORRE FACTORY | HENEGATEWAY DRIVE | A1-107 | 01645 700 | #PODNEWCASTLE.CO.UK

PROJECT: South Newsham Road, Blyth

DRAWING TITLE: Site Location Plan

CLIENT: Miller Homes		DRAWING: Planning	
SCALE: 1:2500	SHEET NO: A4	DATE: 11-20	DRAWN BY: JR
PROJECT NO: 1077	DRAWING NO: 001	ORDERED BY: CVB	ISSUED BY: