



DAVID YOUNG ARCHITECT
37 TEMPLE DRIVE : SWINTON : MANCHESTER : M27 4EA
davidyoung.architect@gmail.com MOBILE 07774 181 336

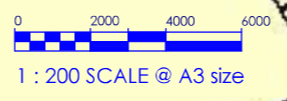


PROPOSED SITE PLAN DWG : 00
11 DEEPDALE OLDHAM OL4 3AU DECEMBER 2020
REV:

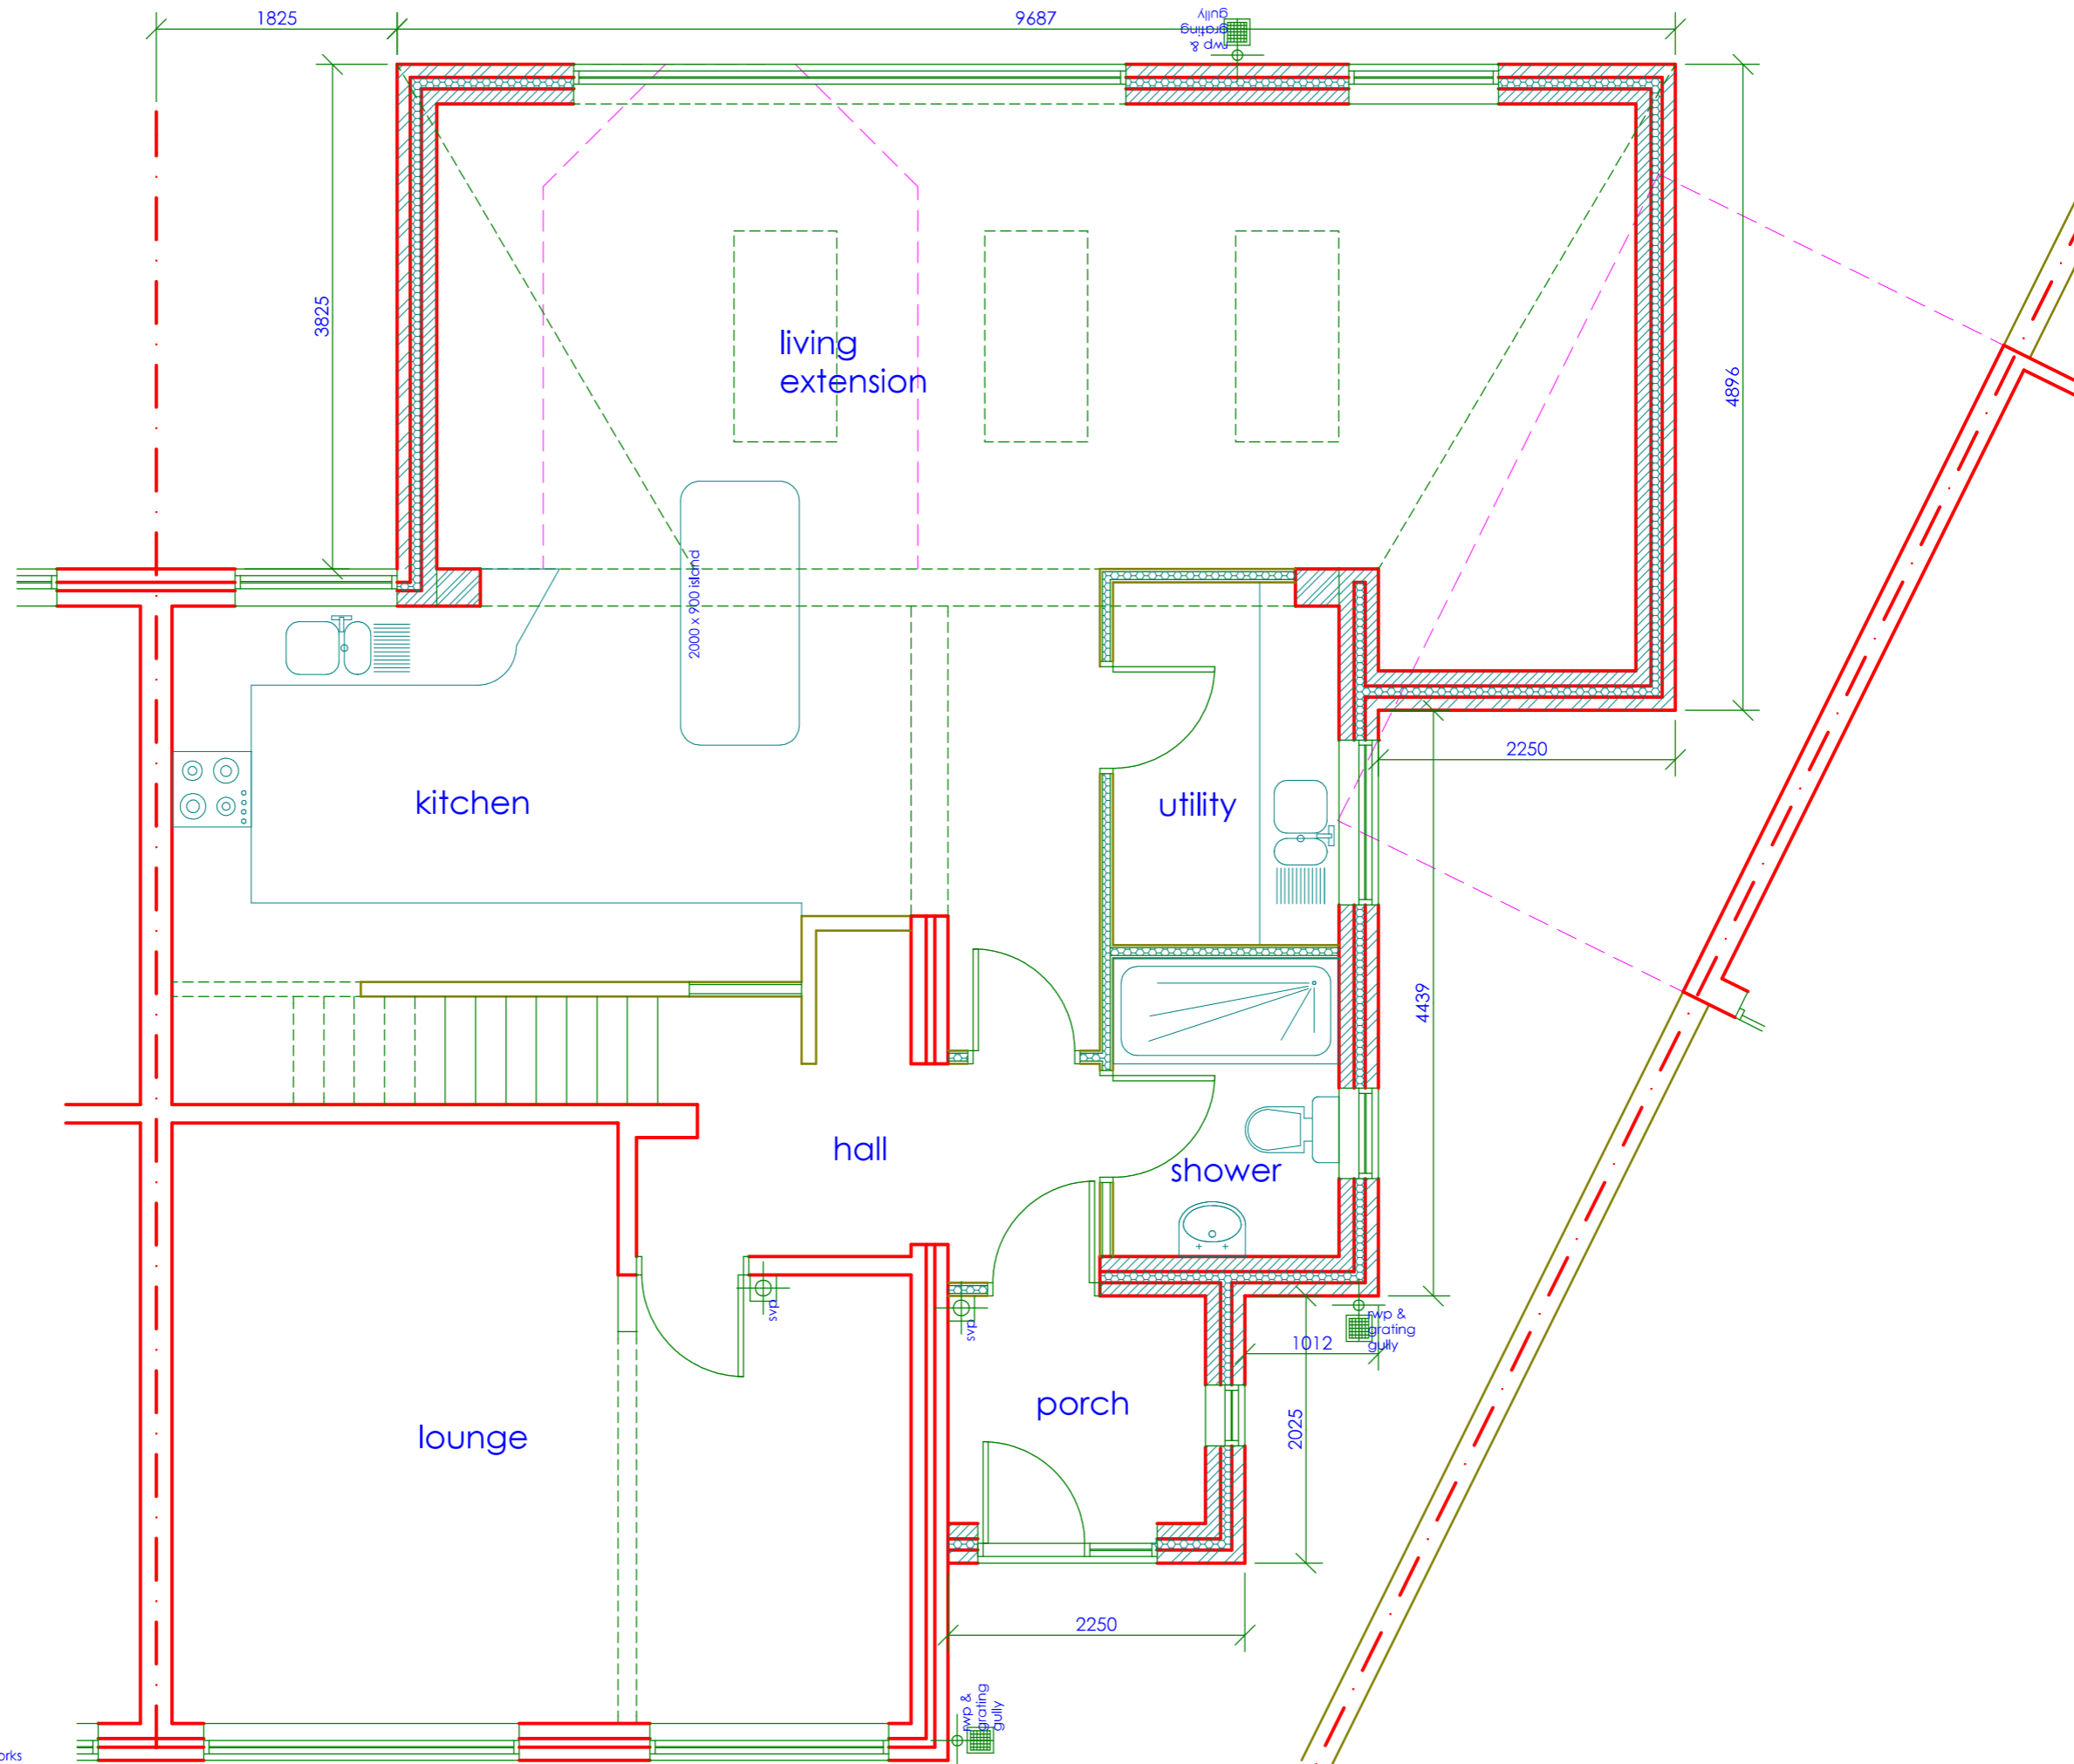


The contractor(s) are responsible for checking all dimensions and existing features on site prior to fabrication, manufacture or construction of the works


DAVID YOUNG ARCHITECT
 37 TEMPLE DRIVE : SWINTON : MANCHESTER : M27 4EA
 davidyoung.architect@gmail.com MOBILE 07774 181 336

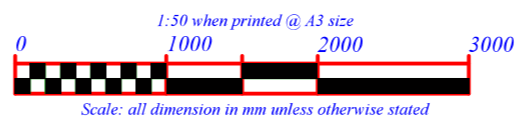


PROPOSED GROUND FLOOR PLAN DWG : 01
 11 DEEPALE OLDHAM OL4 3AU DECEMBER 2020
 REV

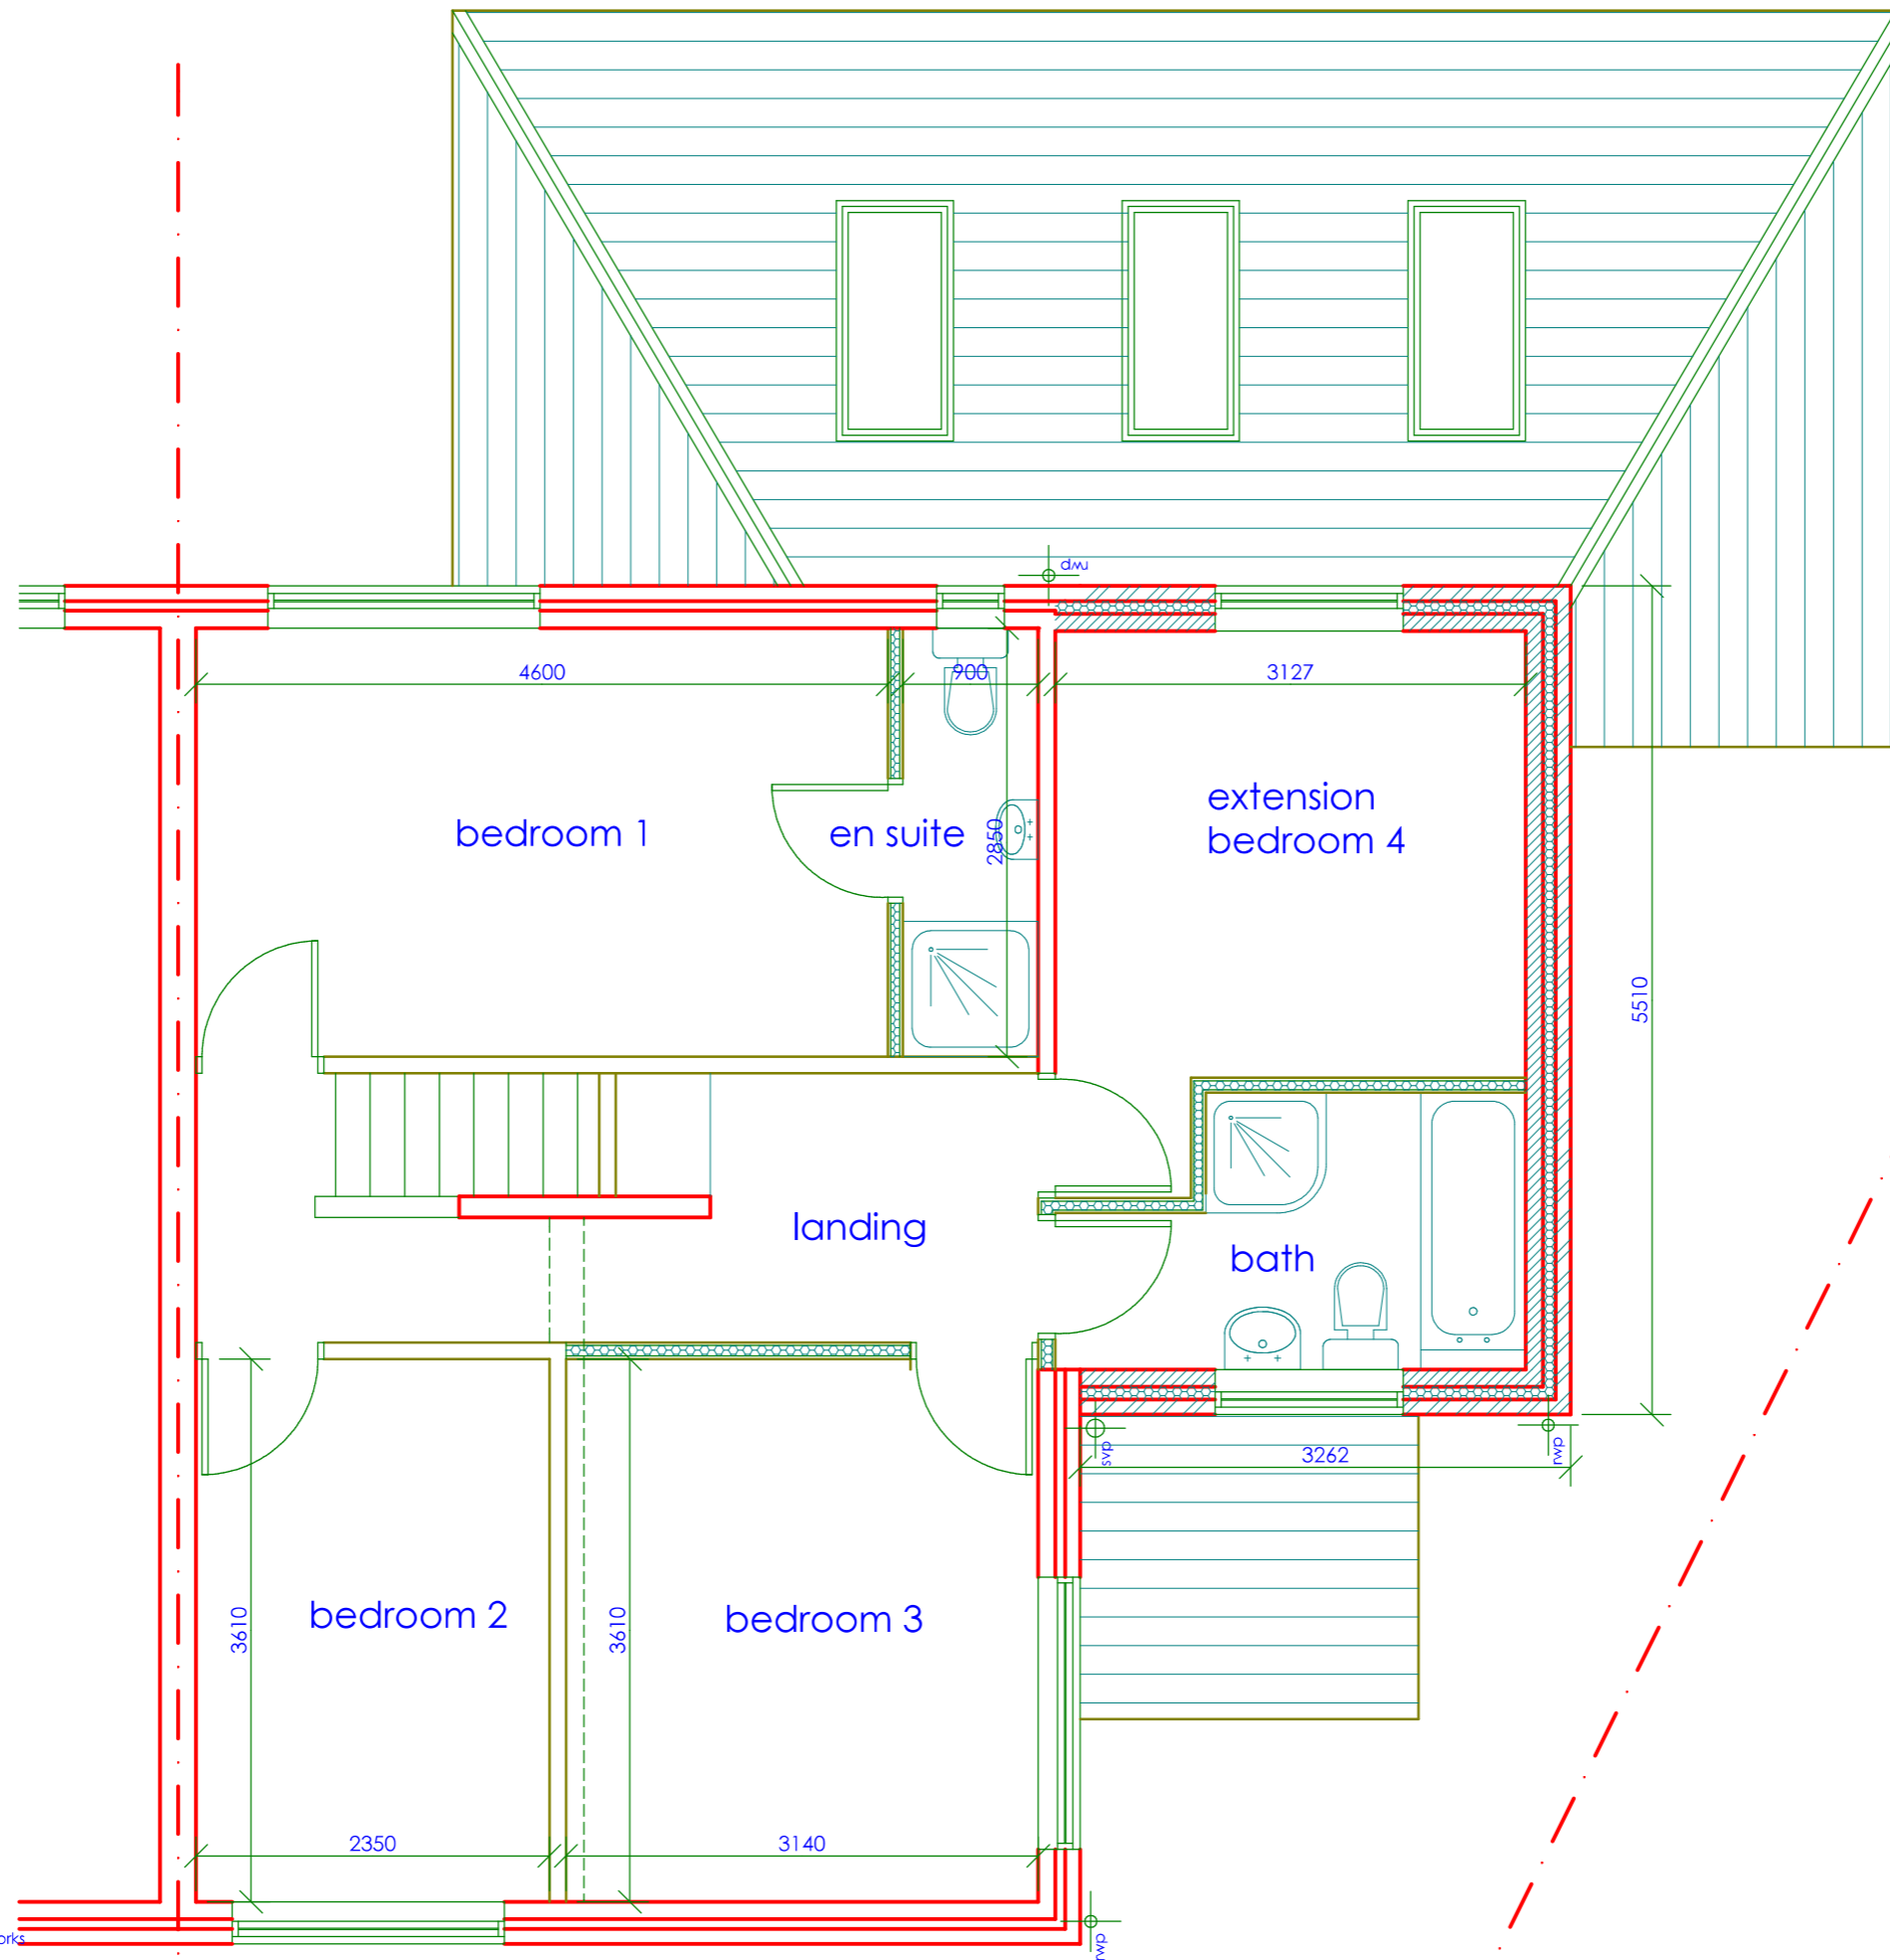


The contractor(s) are responsible for checking all dimensions and existing features on site prior to fabrication, manufacture or construction of the works

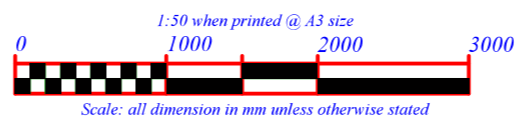

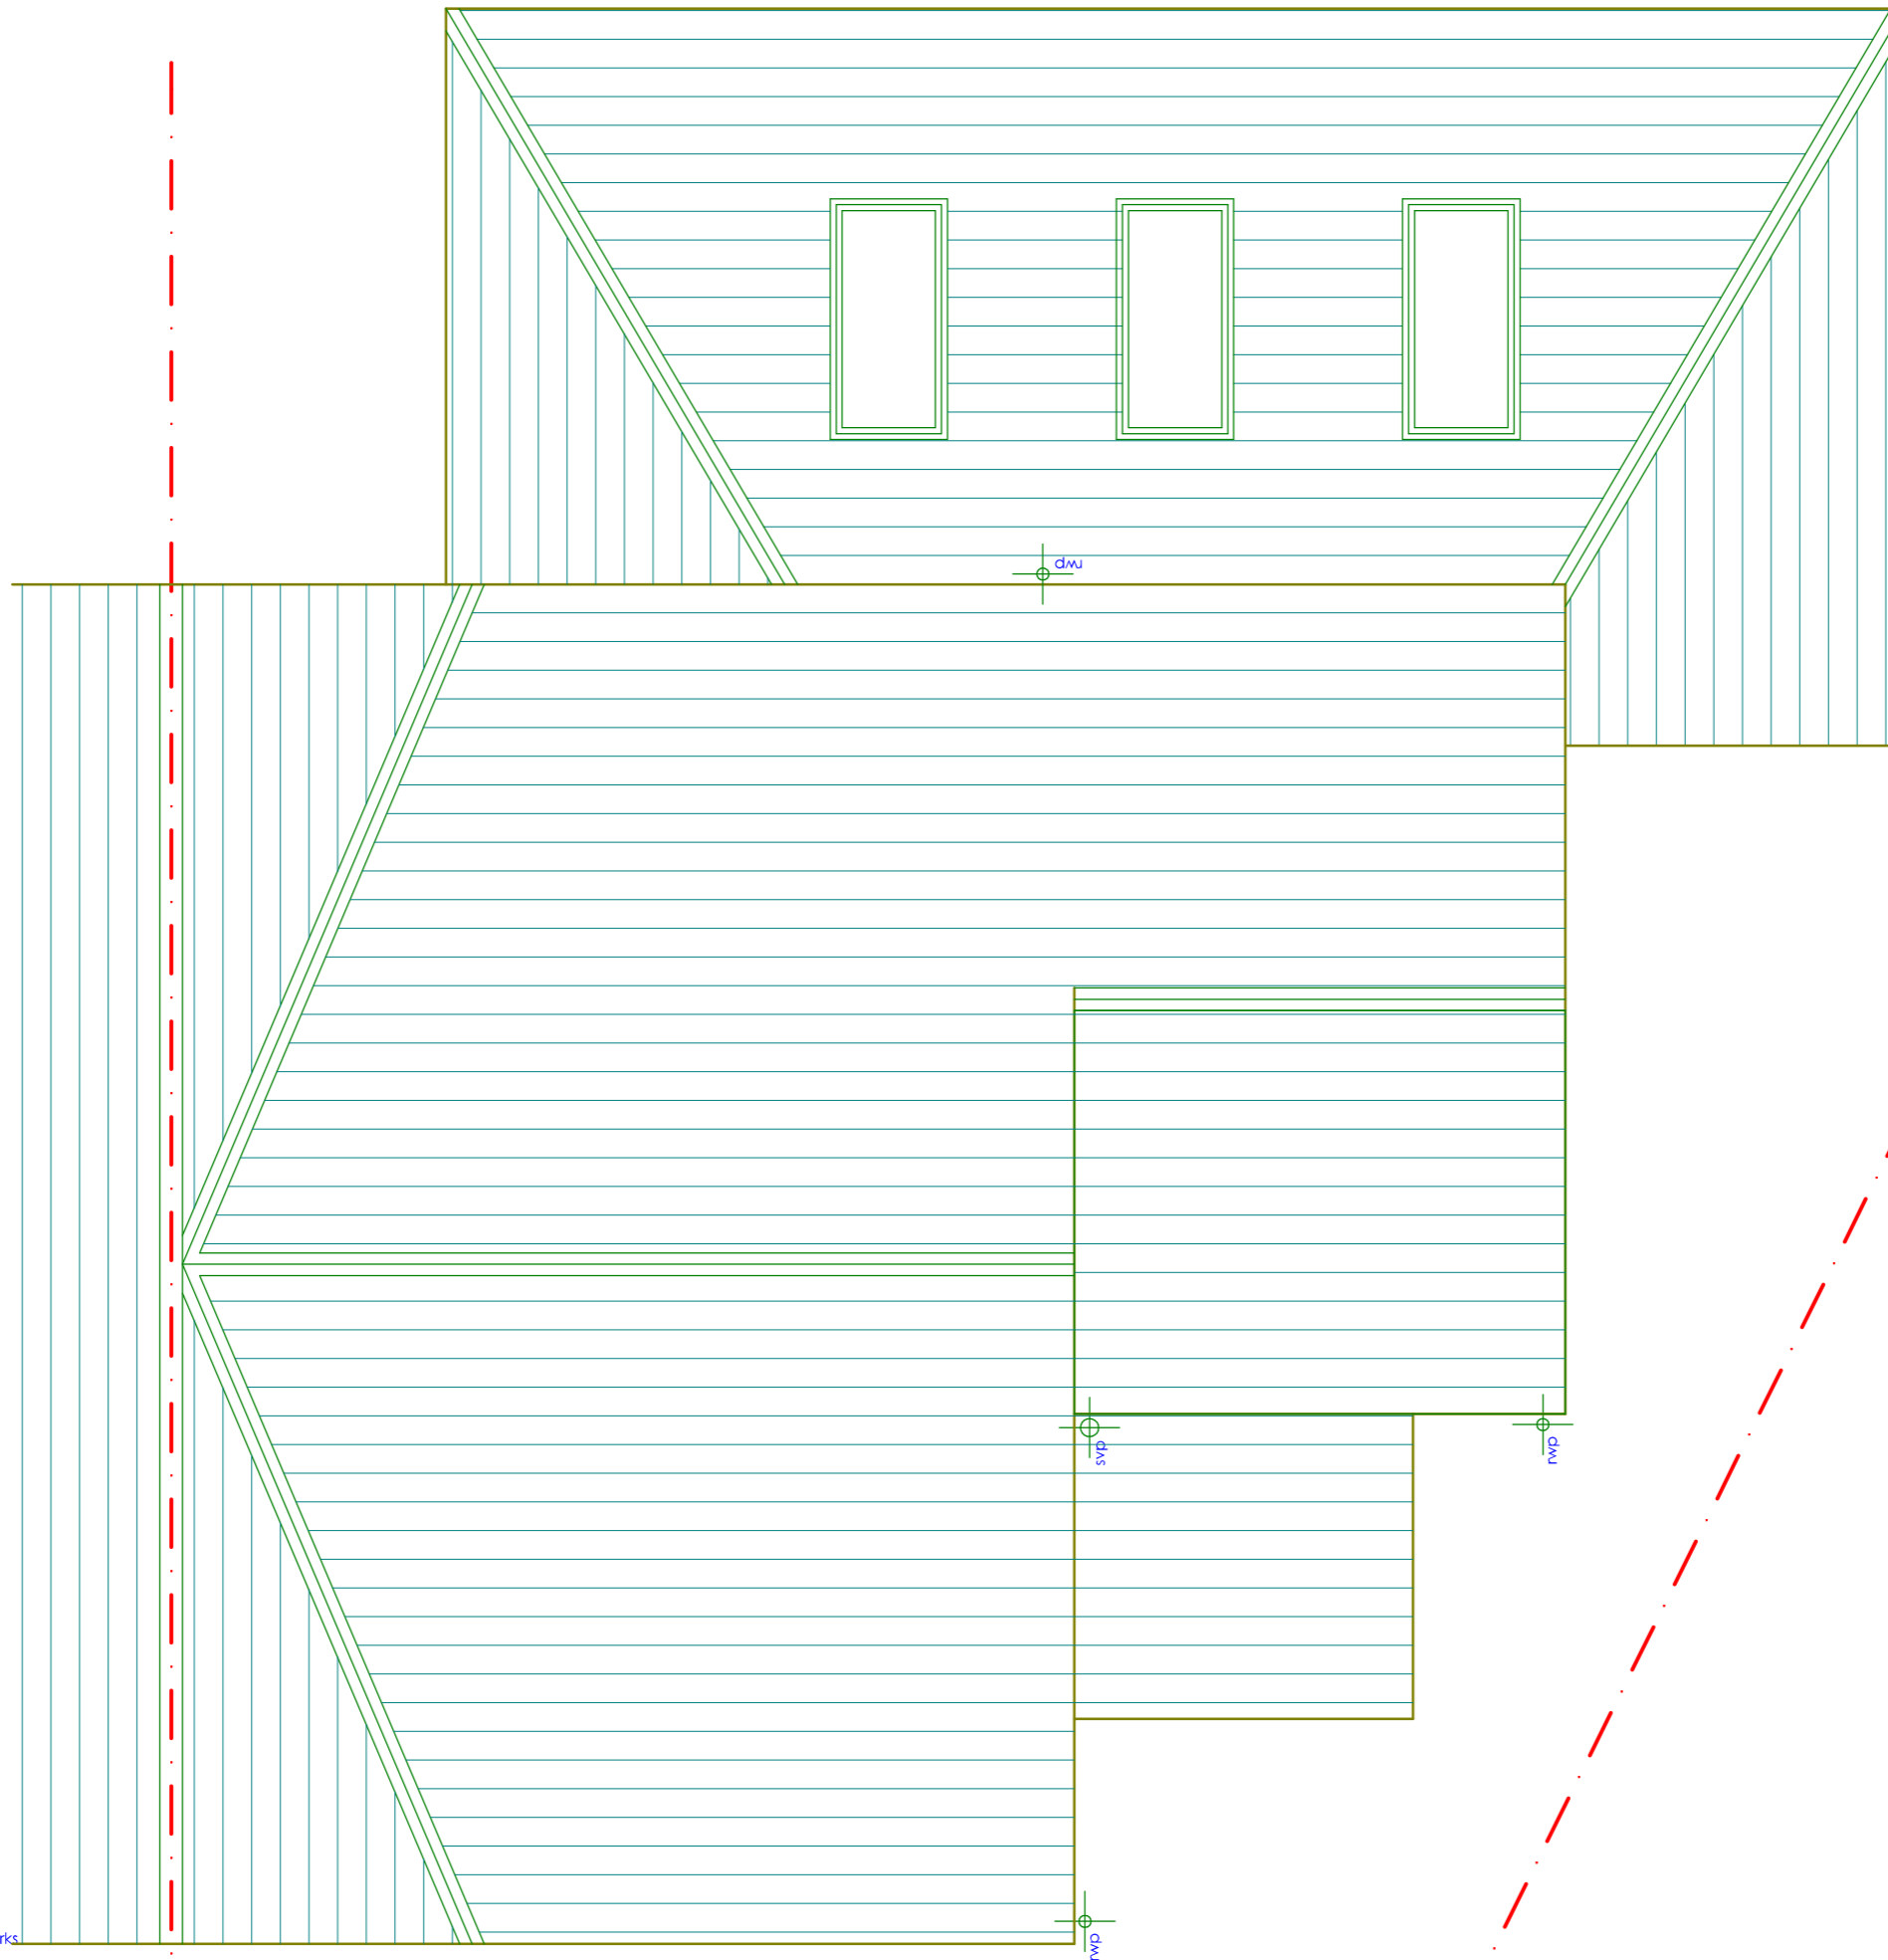



The contractor(s) are responsible for checking all dimensions and existing features on site prior to fabrication, manufacture or construction of the works

DAVID YOUNG ARCHITECT
 37 TEMPLE DRIVE : SWINTON : MANCHESTER : M27 4EA
 davidyoung.architect@gmail.com MOBILE 07774 181 336

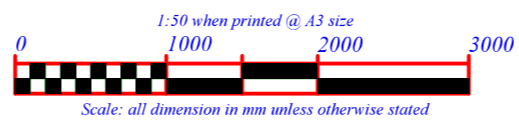


PROPOSED ROOF PLAN DWG : 03
 11 DEEPALE OLDHAM OL4 3AU DECEMBER 2020
 REV

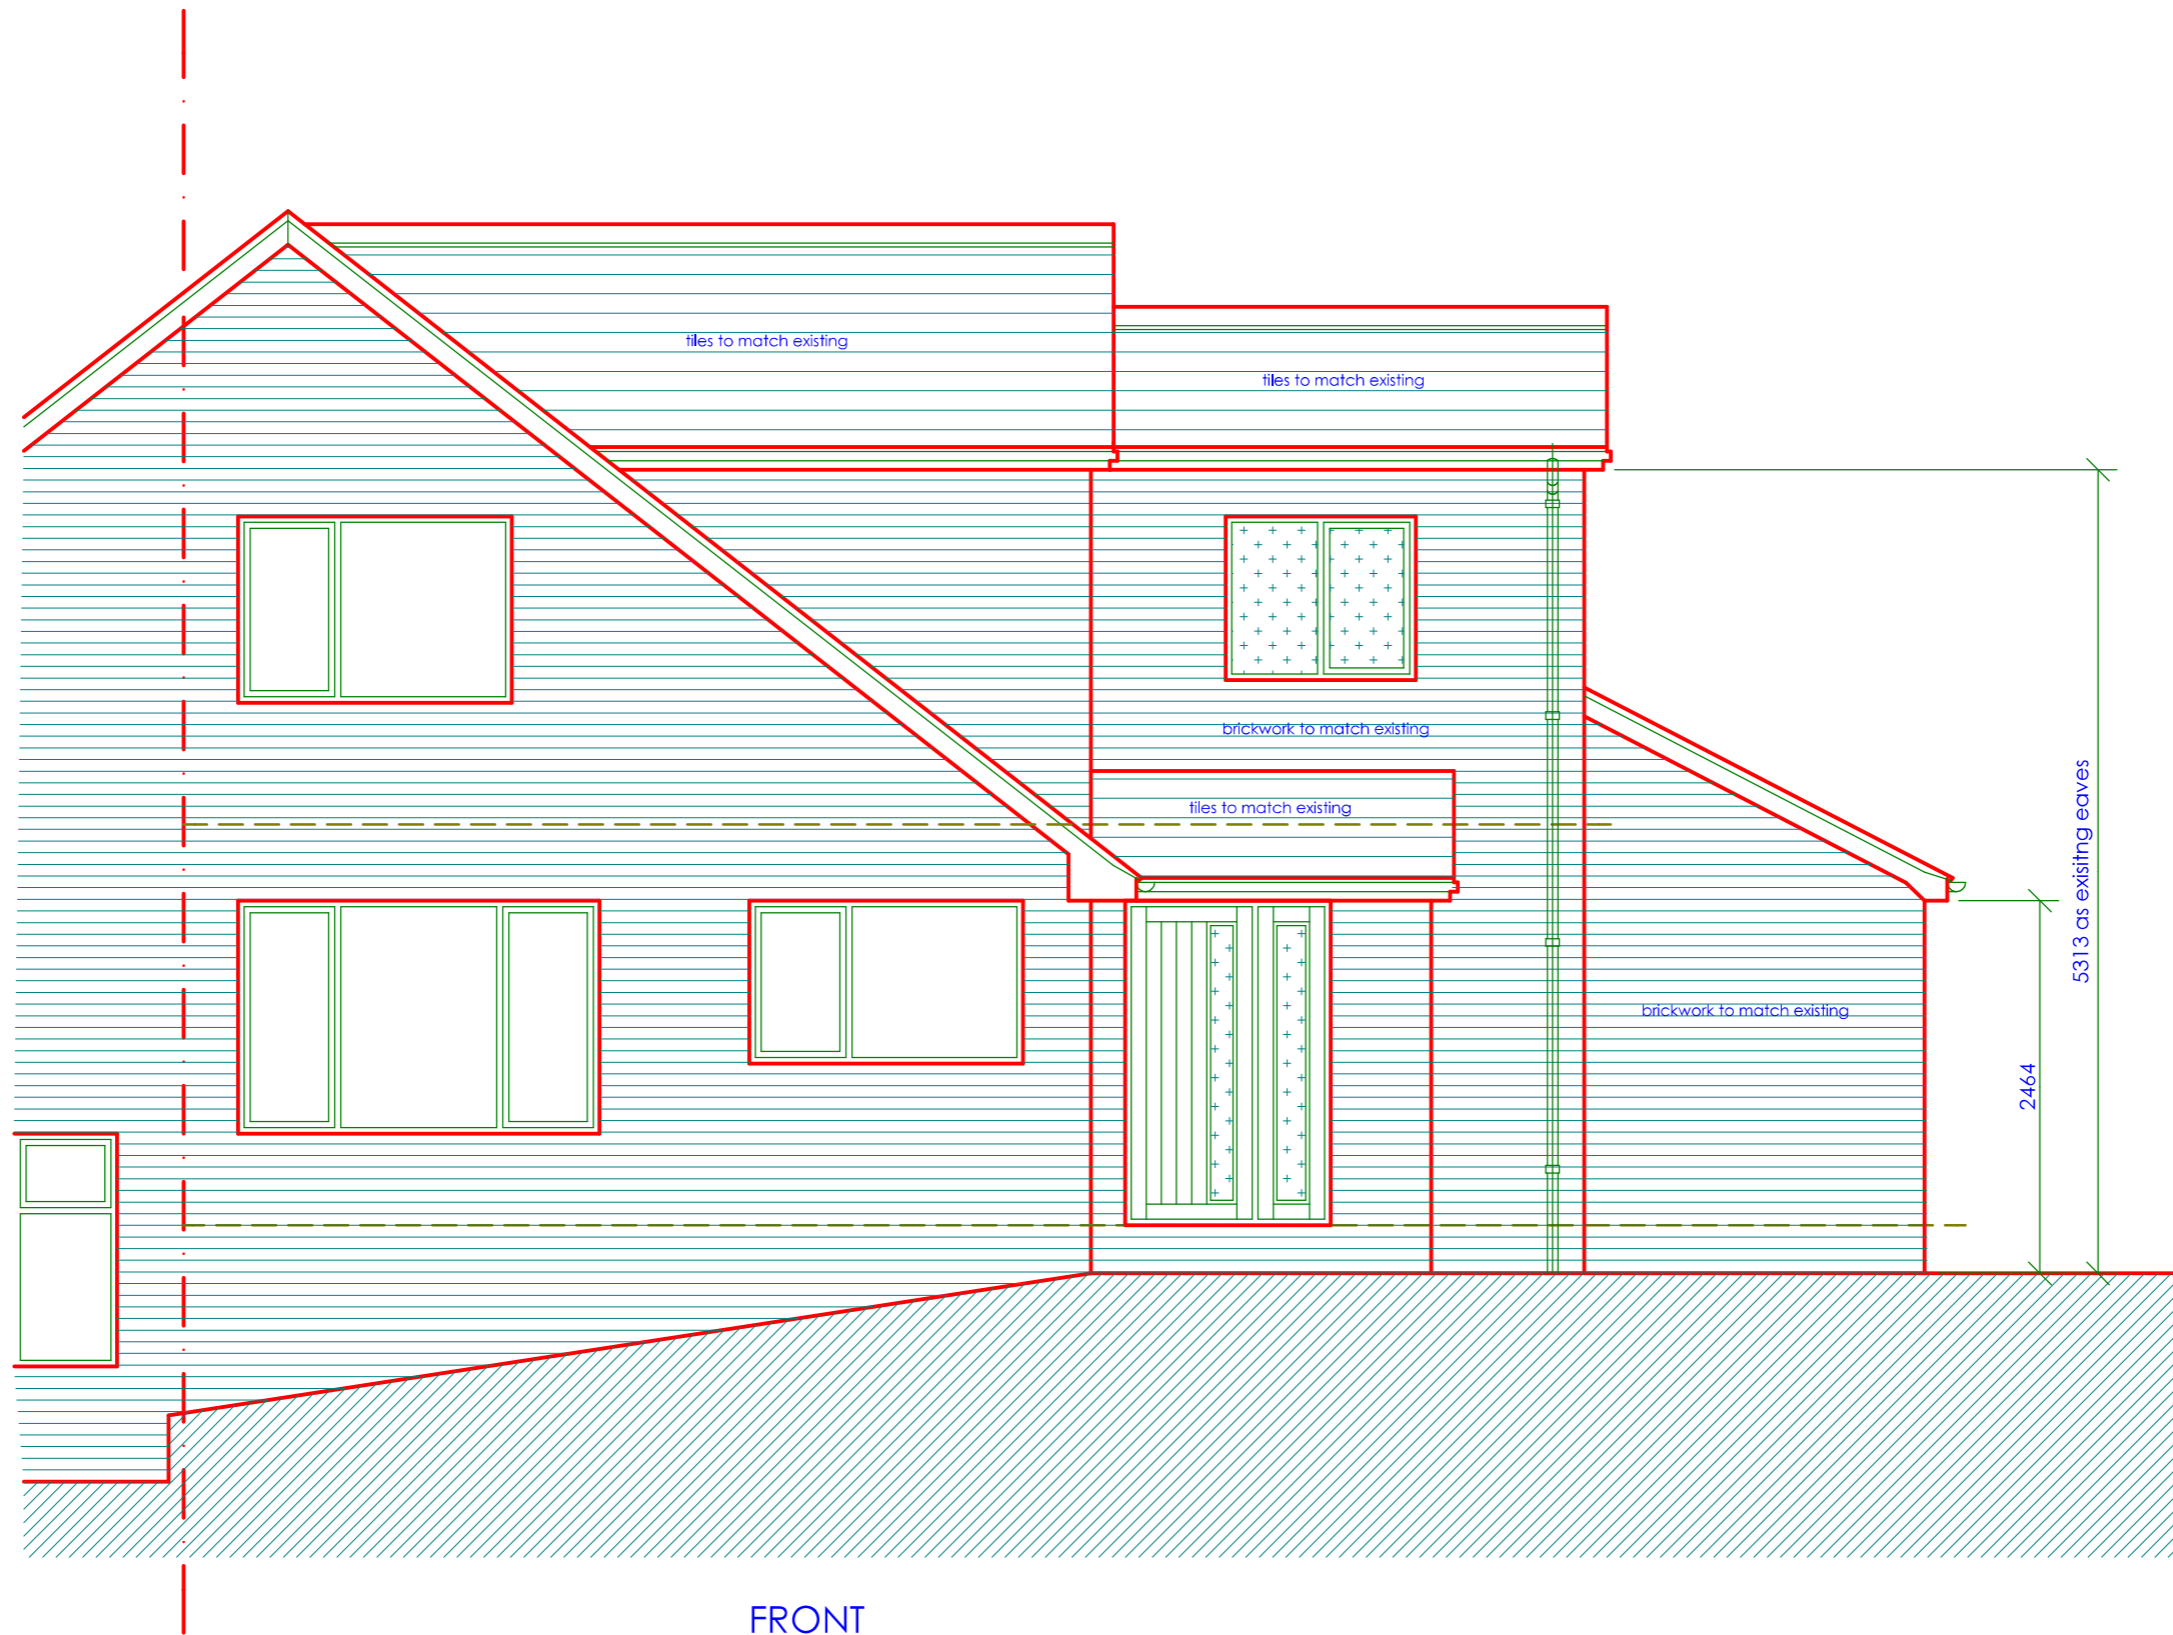


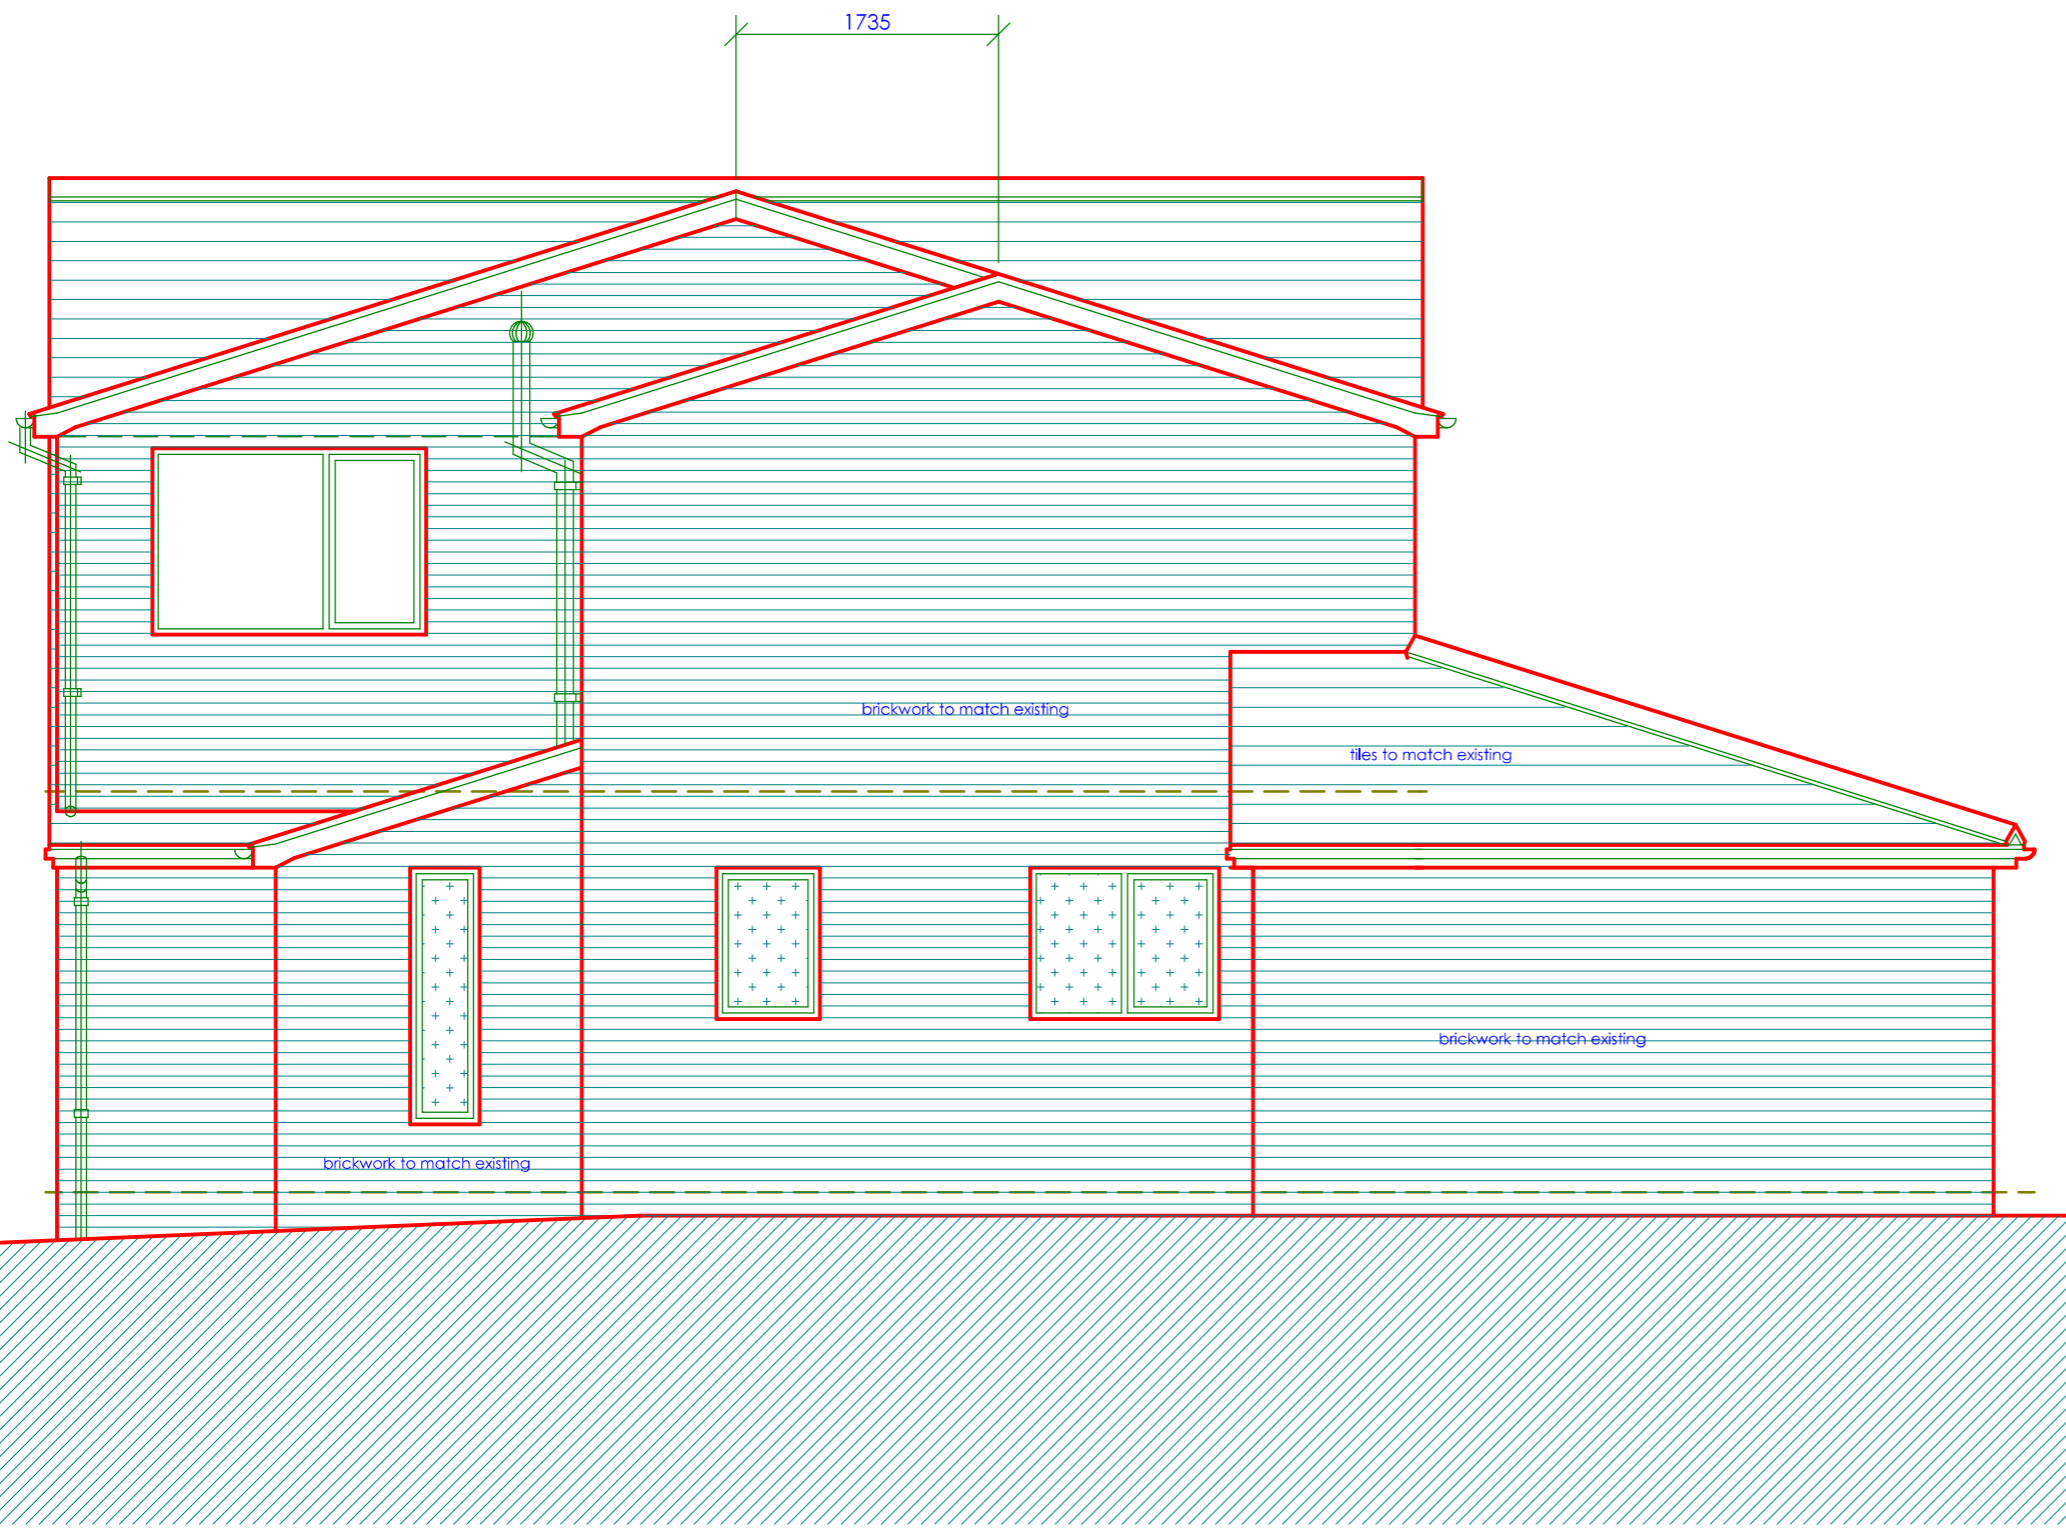


SIDE

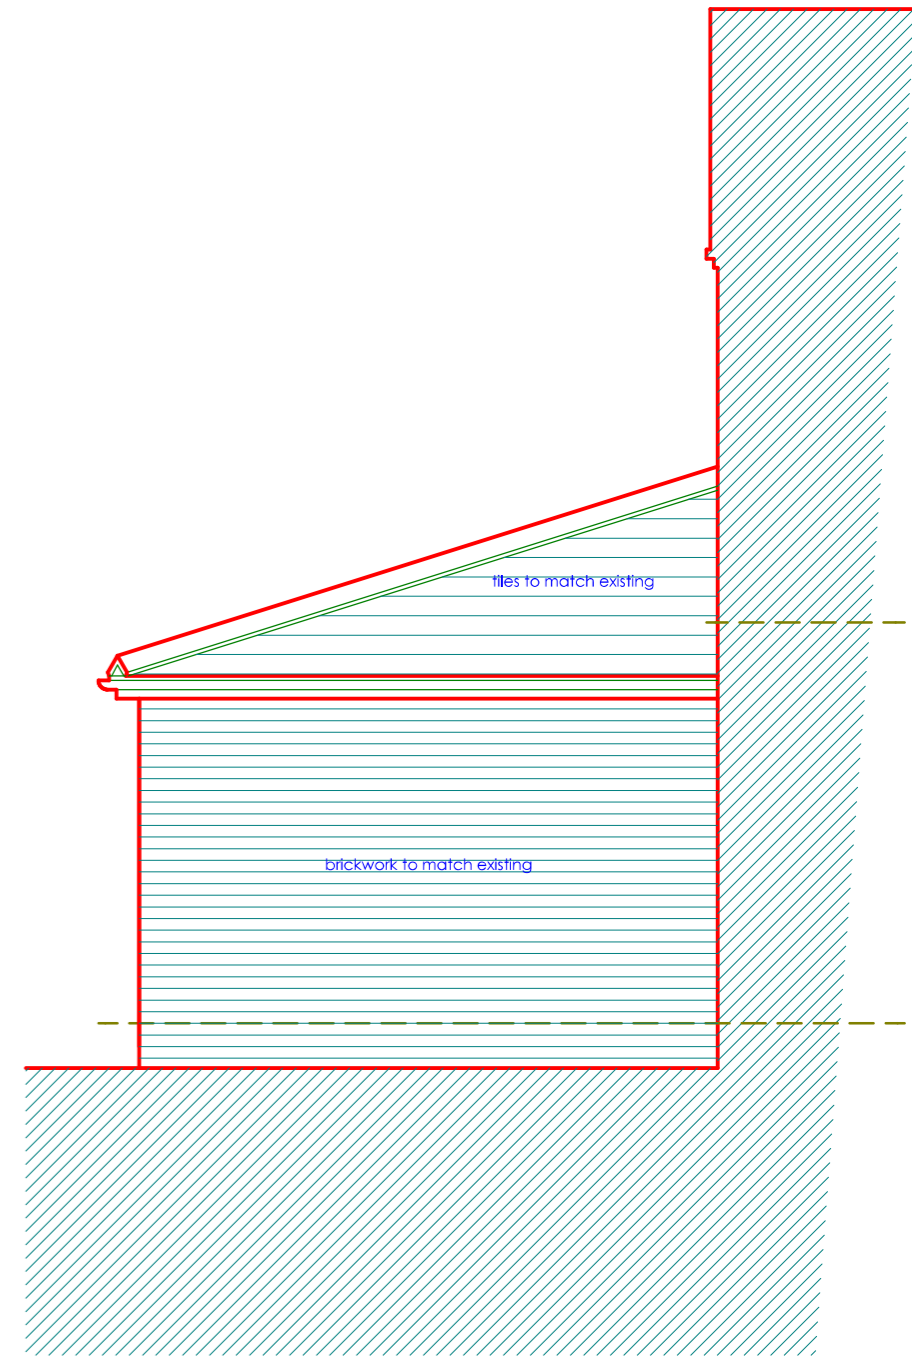


SIDE

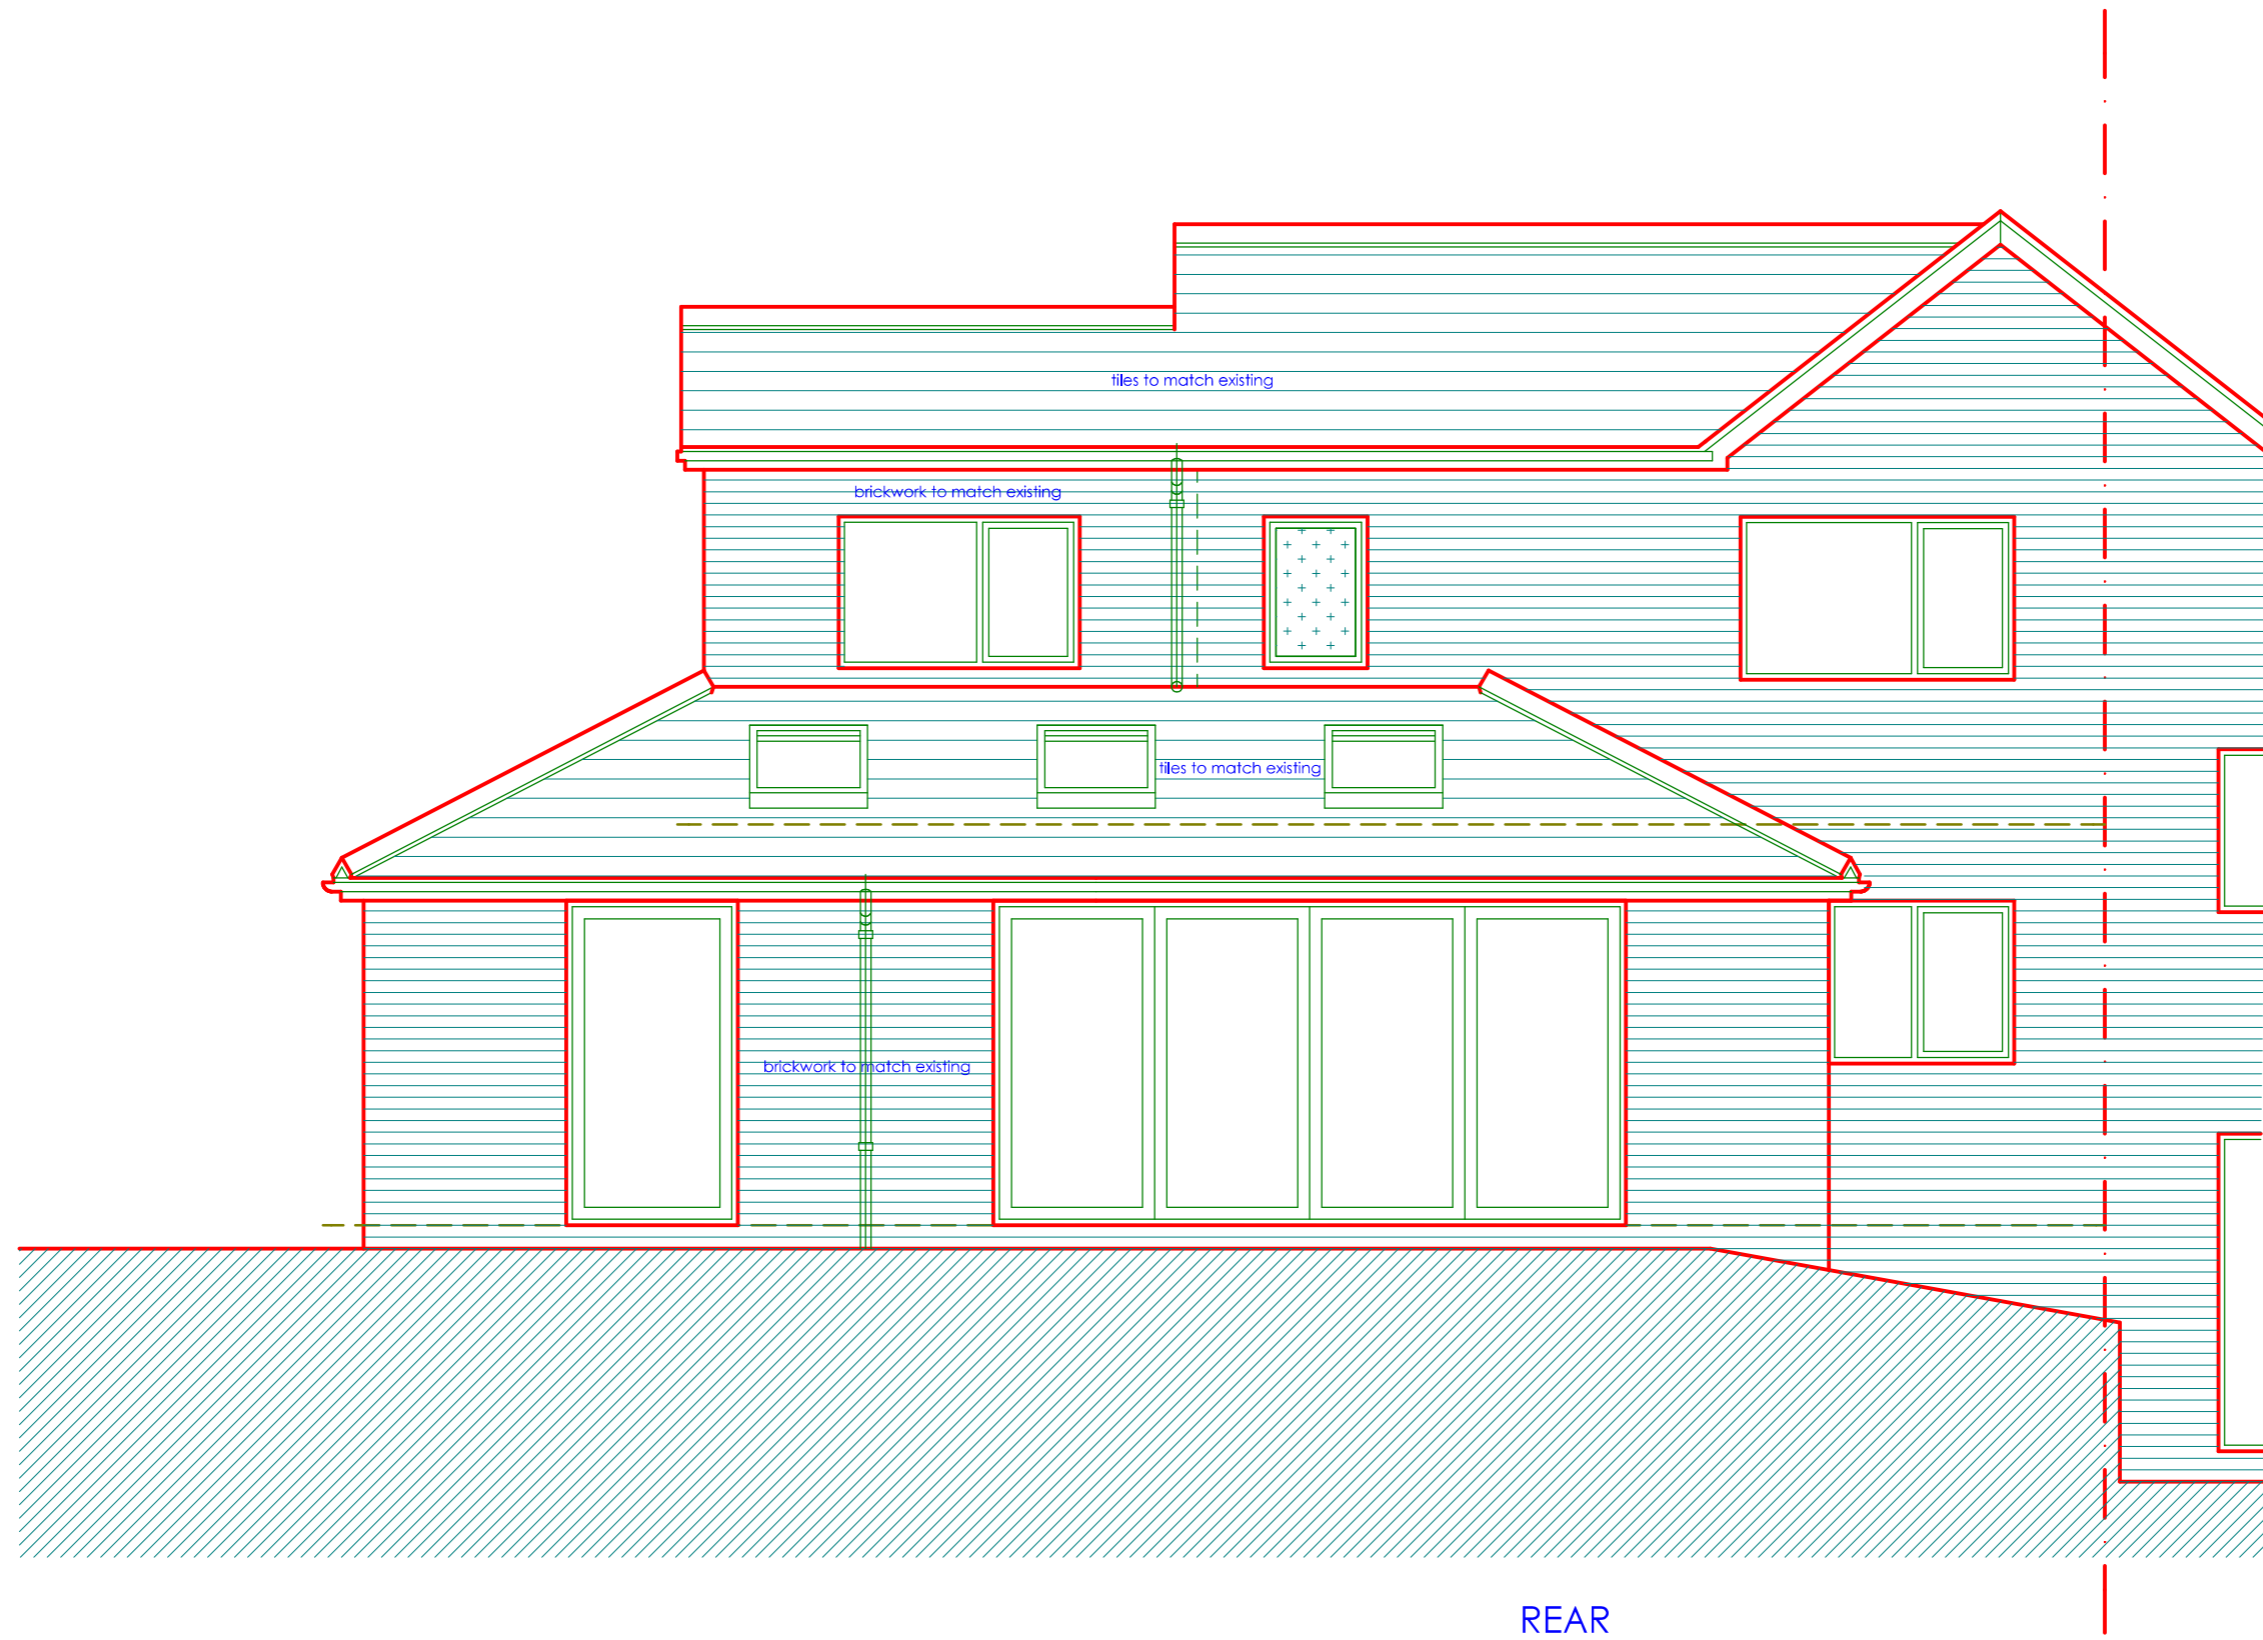


REAR

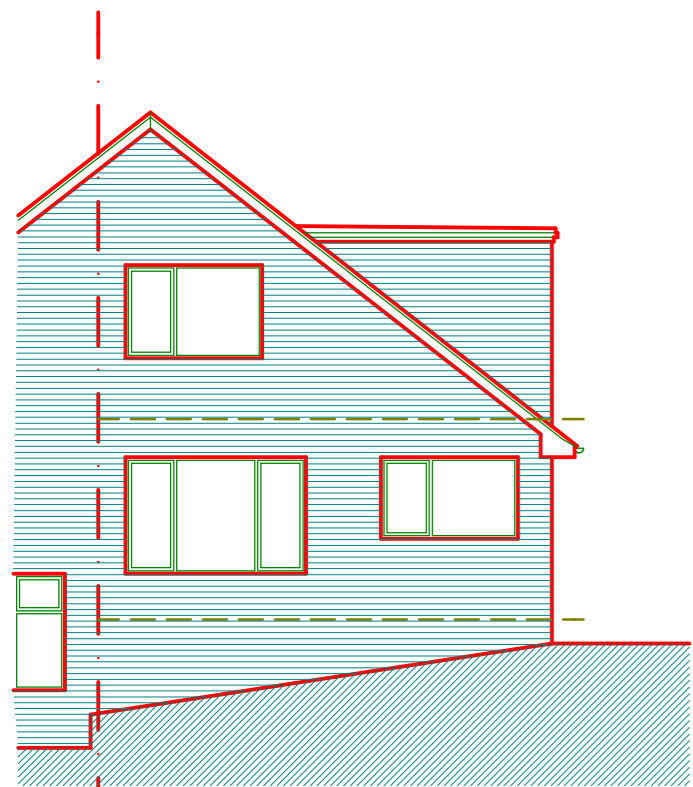


FRONT

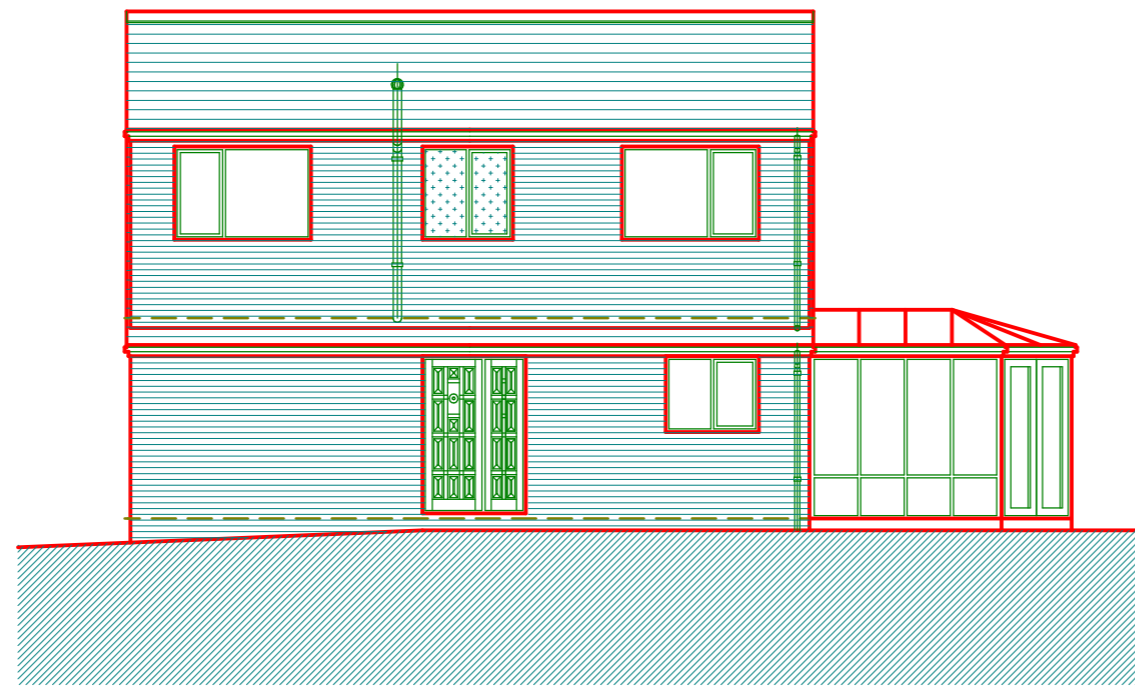


SIDE

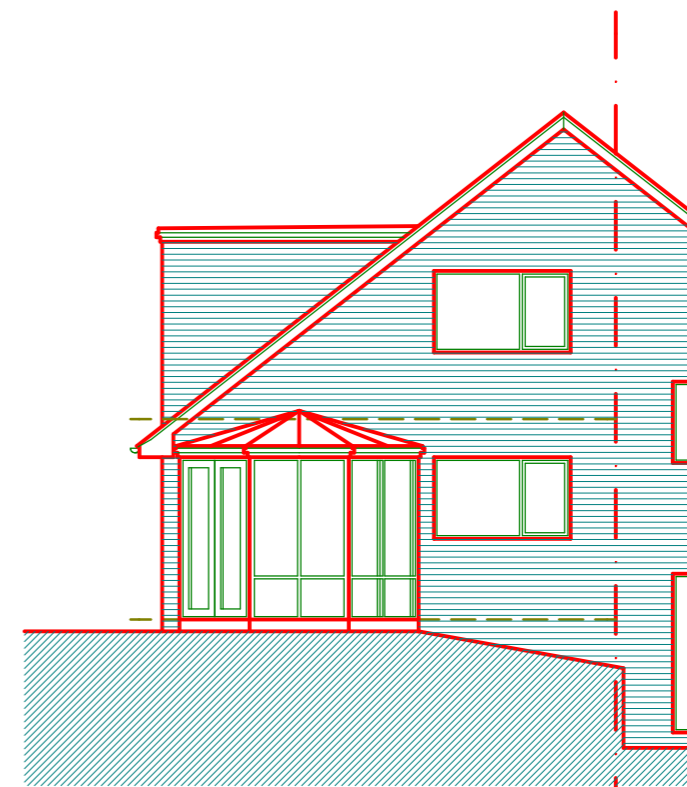



REAR

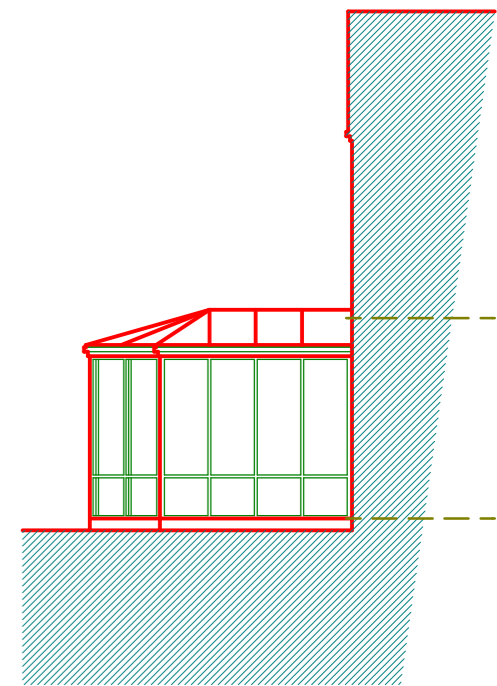


SIDE

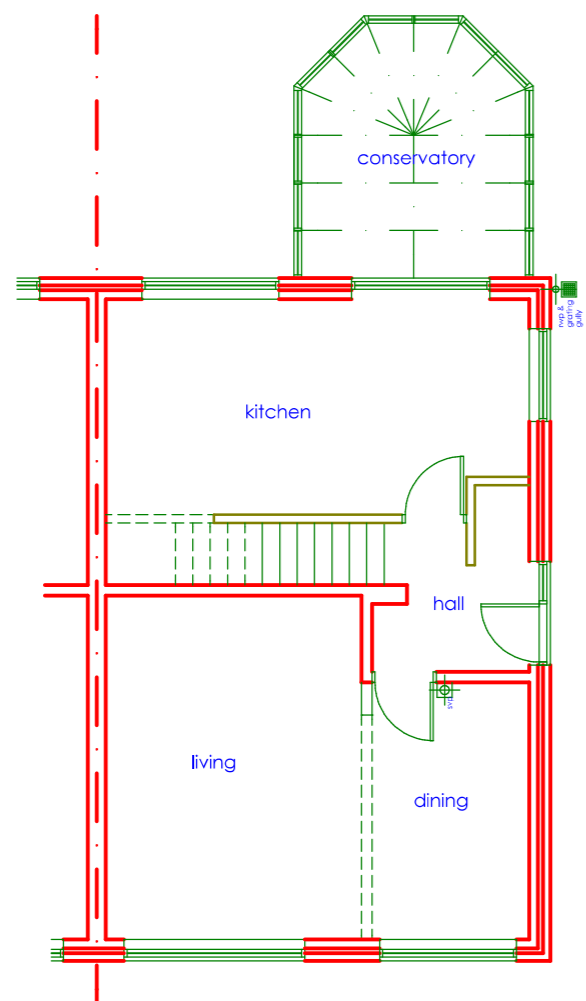

GROUND FLOOR

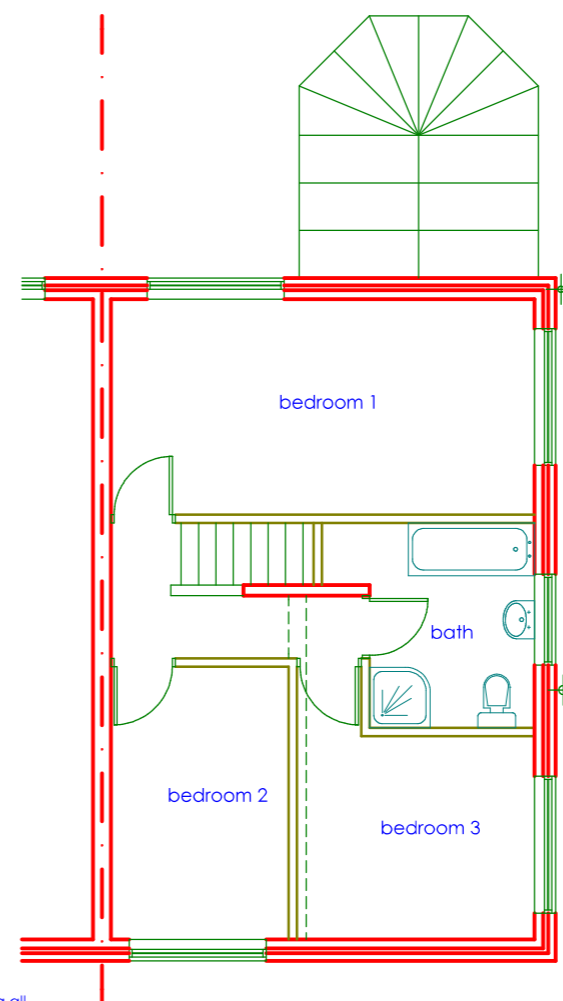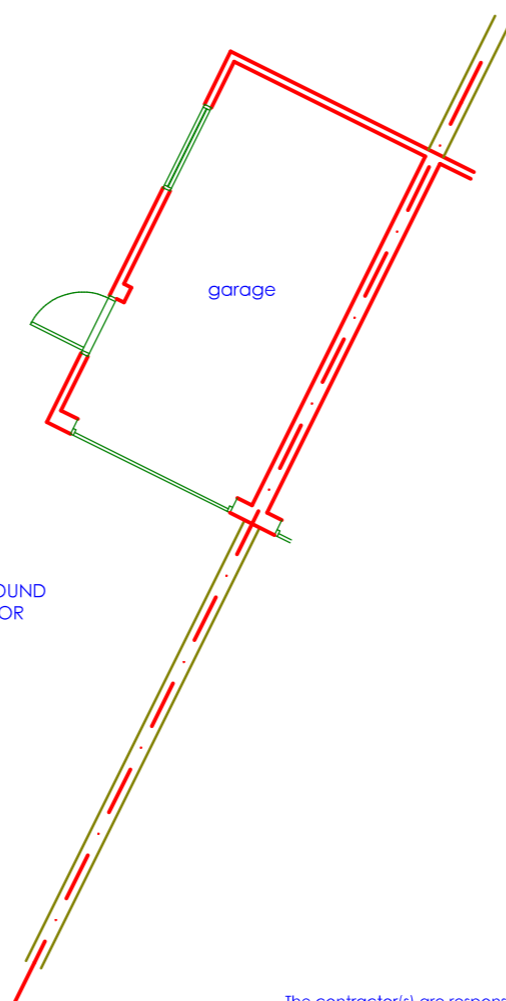

FIRST FLOOR

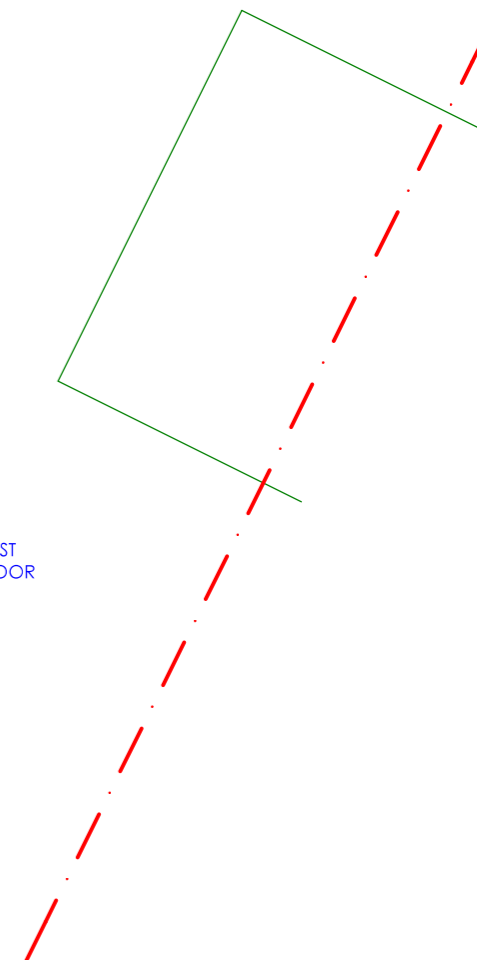

The contractor(s) are responsible for checking all dimensions and existing features on site prior to fabrication, manufacture or construction of the works

1:100 when printed @ A3 size



Scale: all dimension in mm unless otherwise stated