
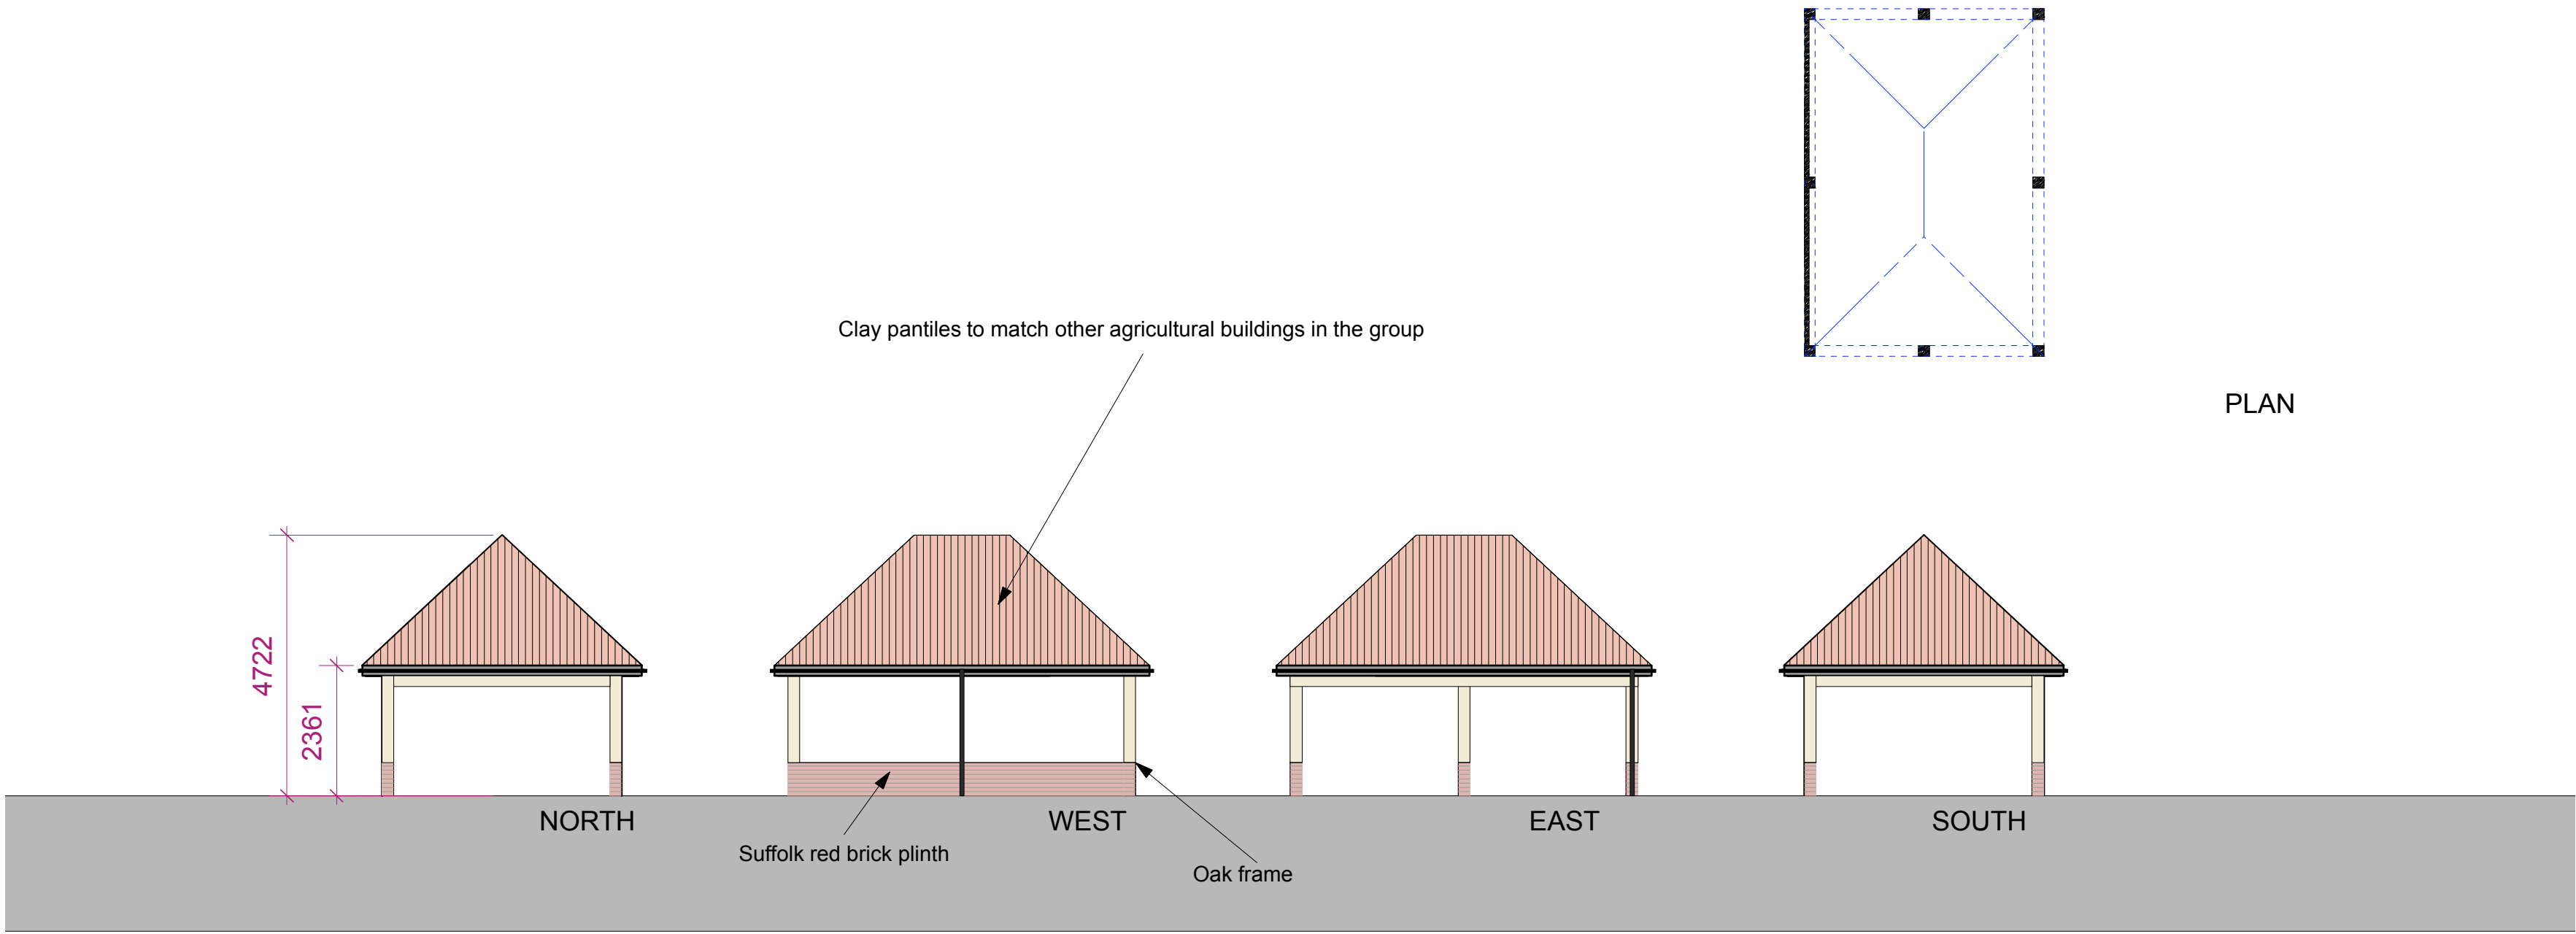
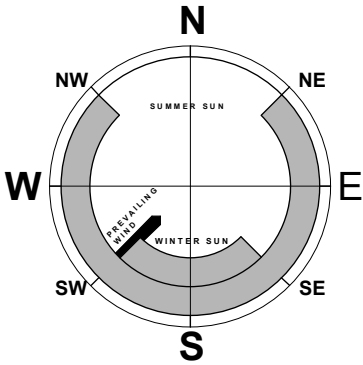


1. Do not scale this drawing. All dimensions to be as noted. Contractor to check all dimensions on site before carry out works.

2. This drawing is for the private and confidential use of the client for whom it was undertaken and it should not be reproduced in whole or in part or relied upon by third parties for any use without the express written authority of Beech Architects Limited.

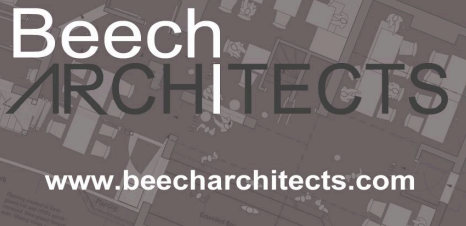

Rev A - 11/1/21 - Notes added

| | | | |
|--|-------------------------------------|---|----------------------------|
|  Beech ARCHITECTS www.beecharchitects.com | | Church Farm Barn The Street Thorndon Suffolk IP23 7JR e enquiries@beecharchitects.com t 01379 678442 | |
| CLIENT David Bremner & Stephen Lawrence | | | |
| PROJECT Elm Vale Cottage Denmark Hill Palgrave IP22 1AB | | | |
| DRAWING Proposed Field Shelter | | | |
| SCALE 1:100 @ A1 | | DATE NOV 2020 | |
| DRAWING NUMBER 05 | JOB NUMBER 530 | STATUS Preliminary | REV A |

This drawing is copyright and remains the property of Beech Architects Ltd. Original size: A1. Scale shown will be incorrect if reproduced in any other format. All dimensions to be checked on site.