
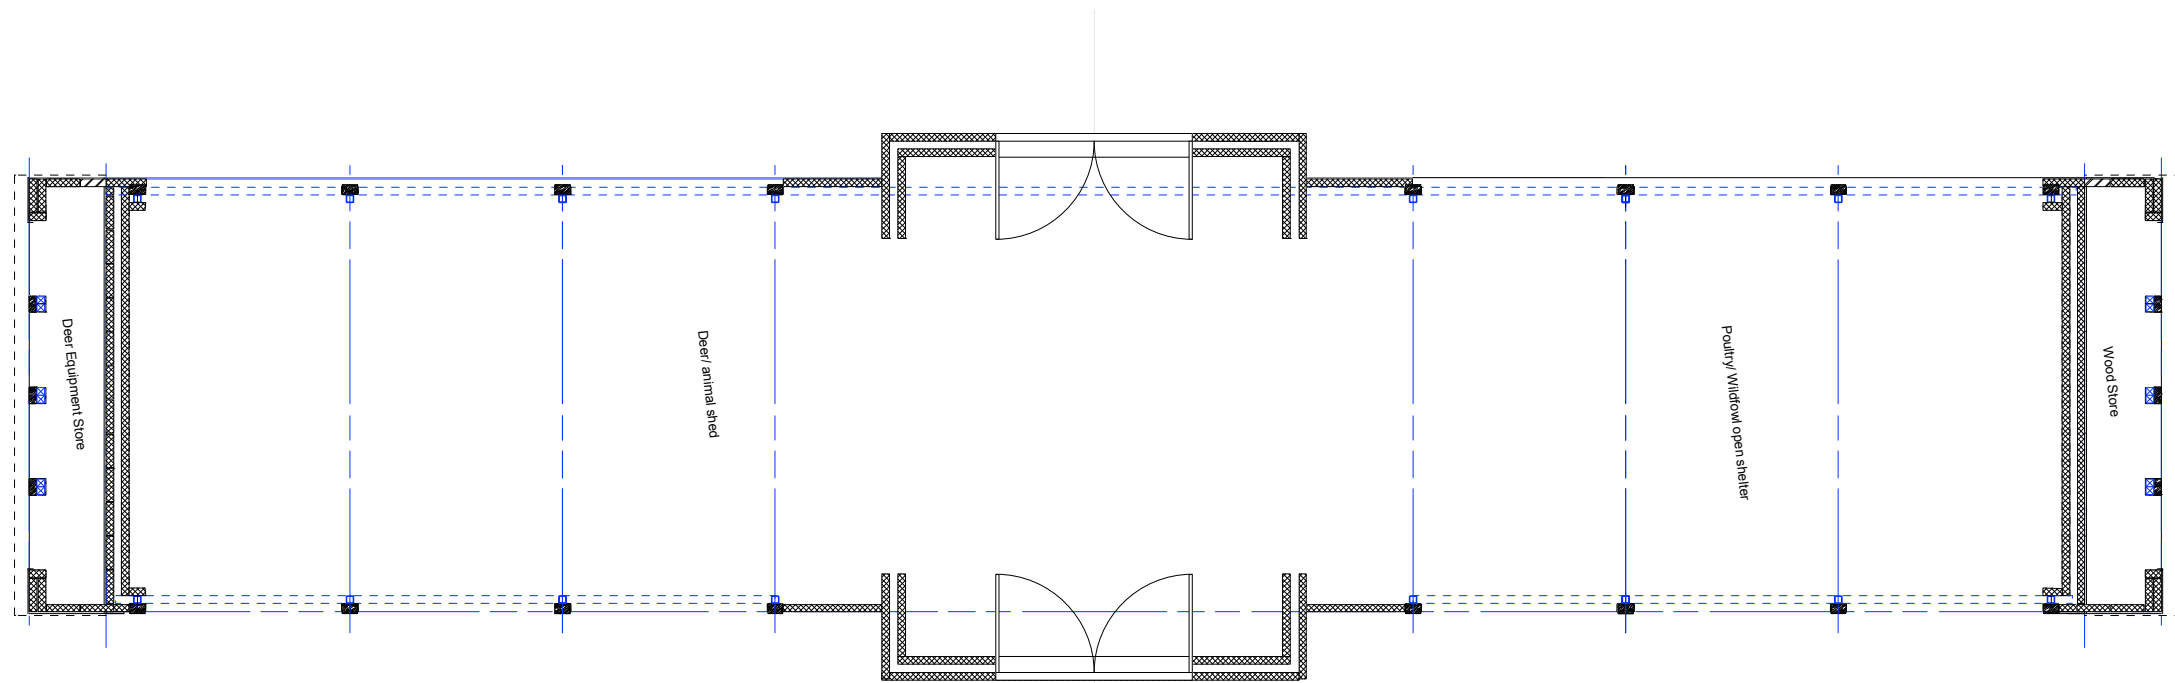



General Notes

1. Do not scale this drawing. All dimensions to be as noted. Contractor to check all dimensions on site before carry out works.


2. This drawing is for the private and confidential use of the client for whom it was undertaken and it should not be reproduced in whole or in part or relied upon by third parties for any use without the express written authority of Beech Architects Limited.

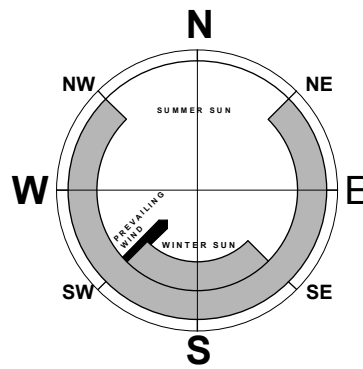


GROUND

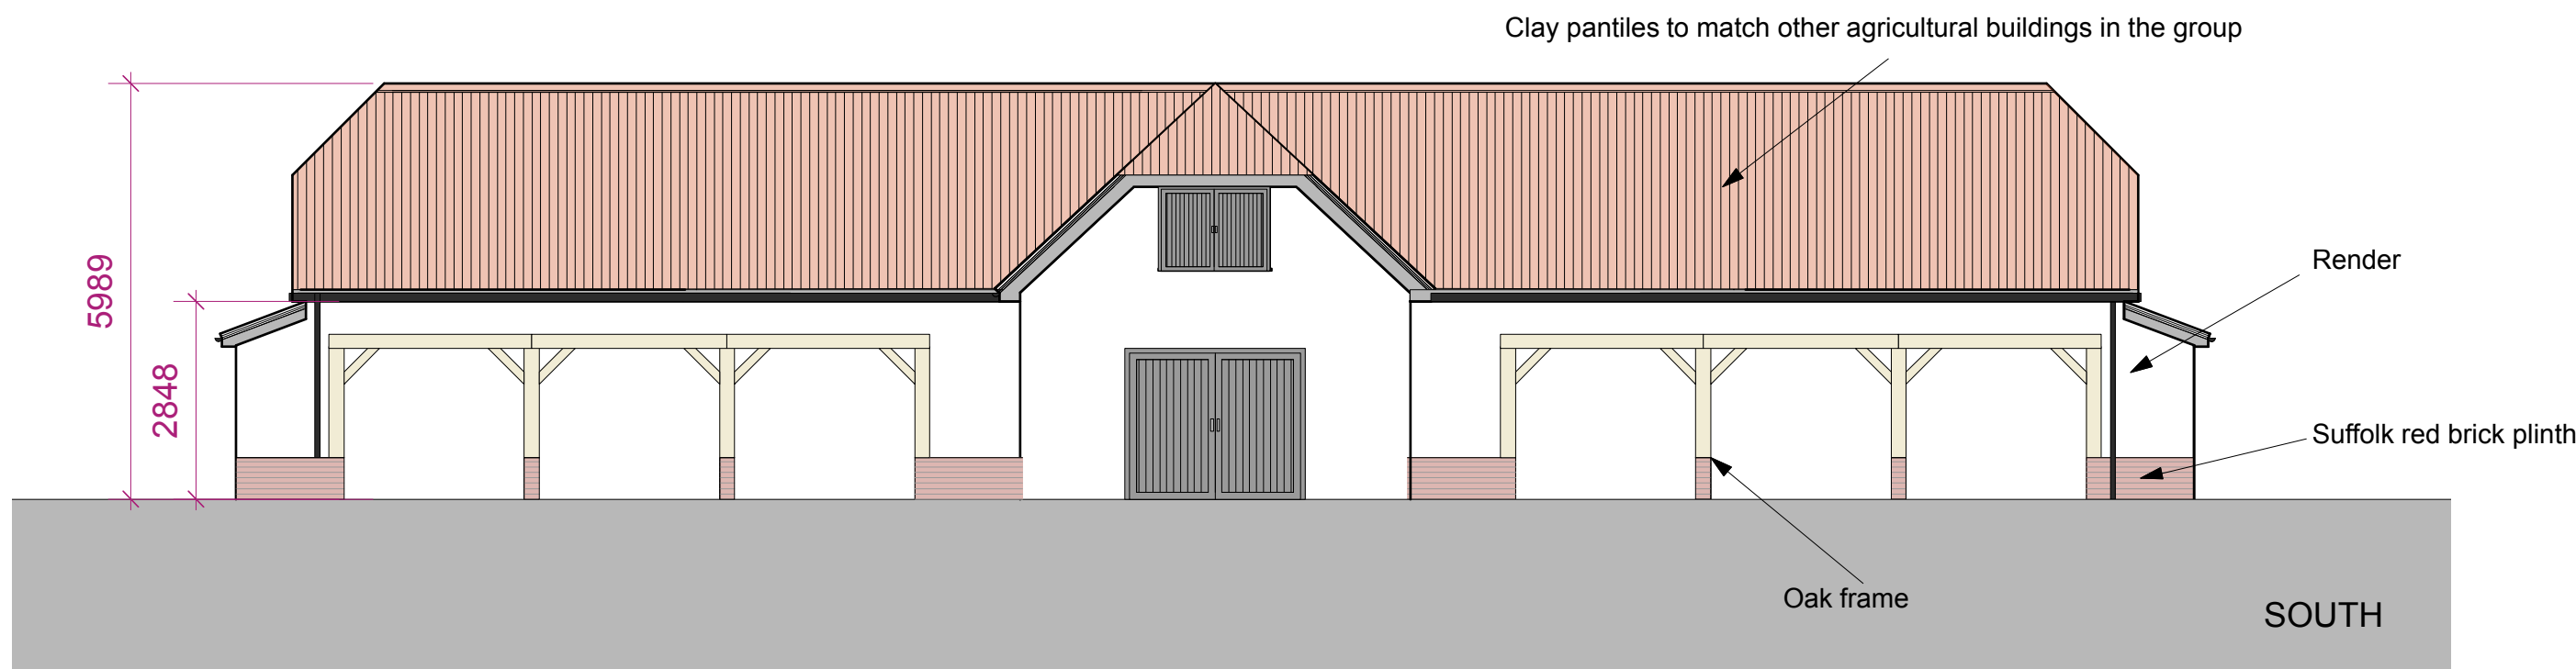


SOUTH

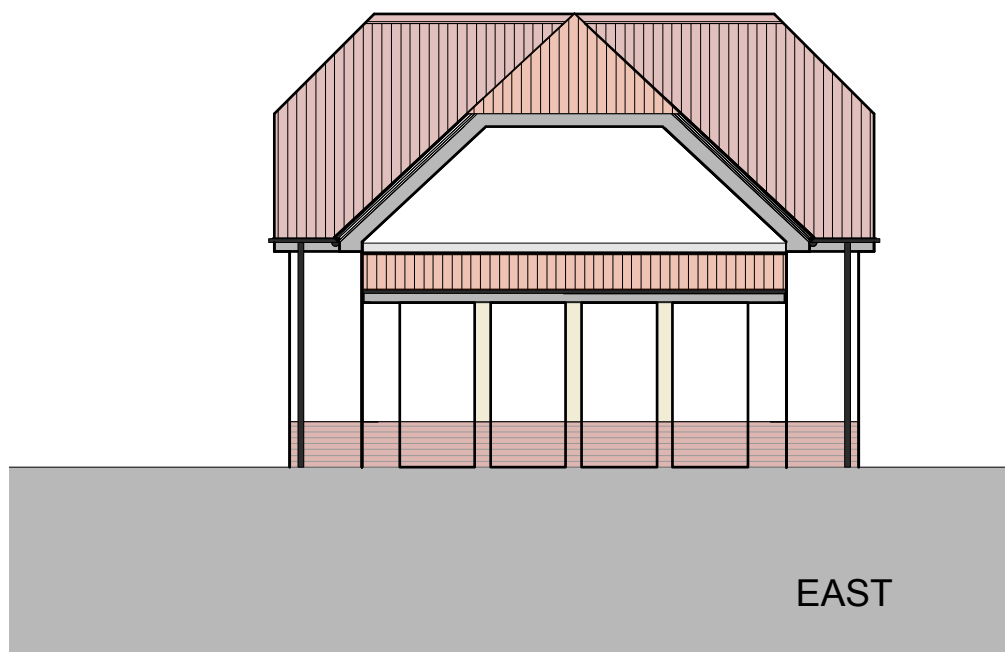


EAST

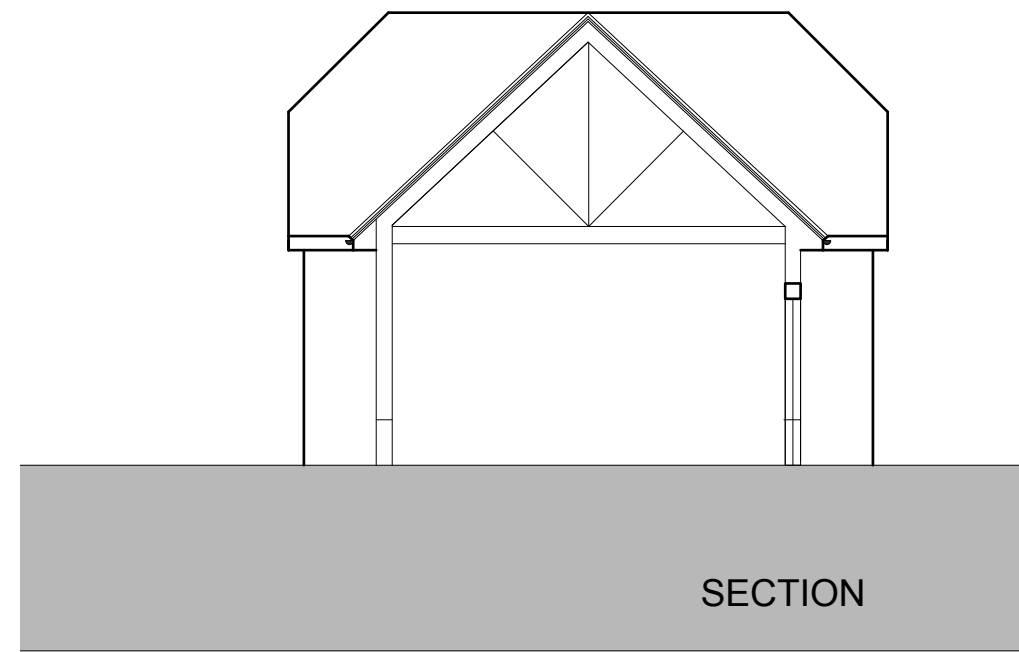

SECTION

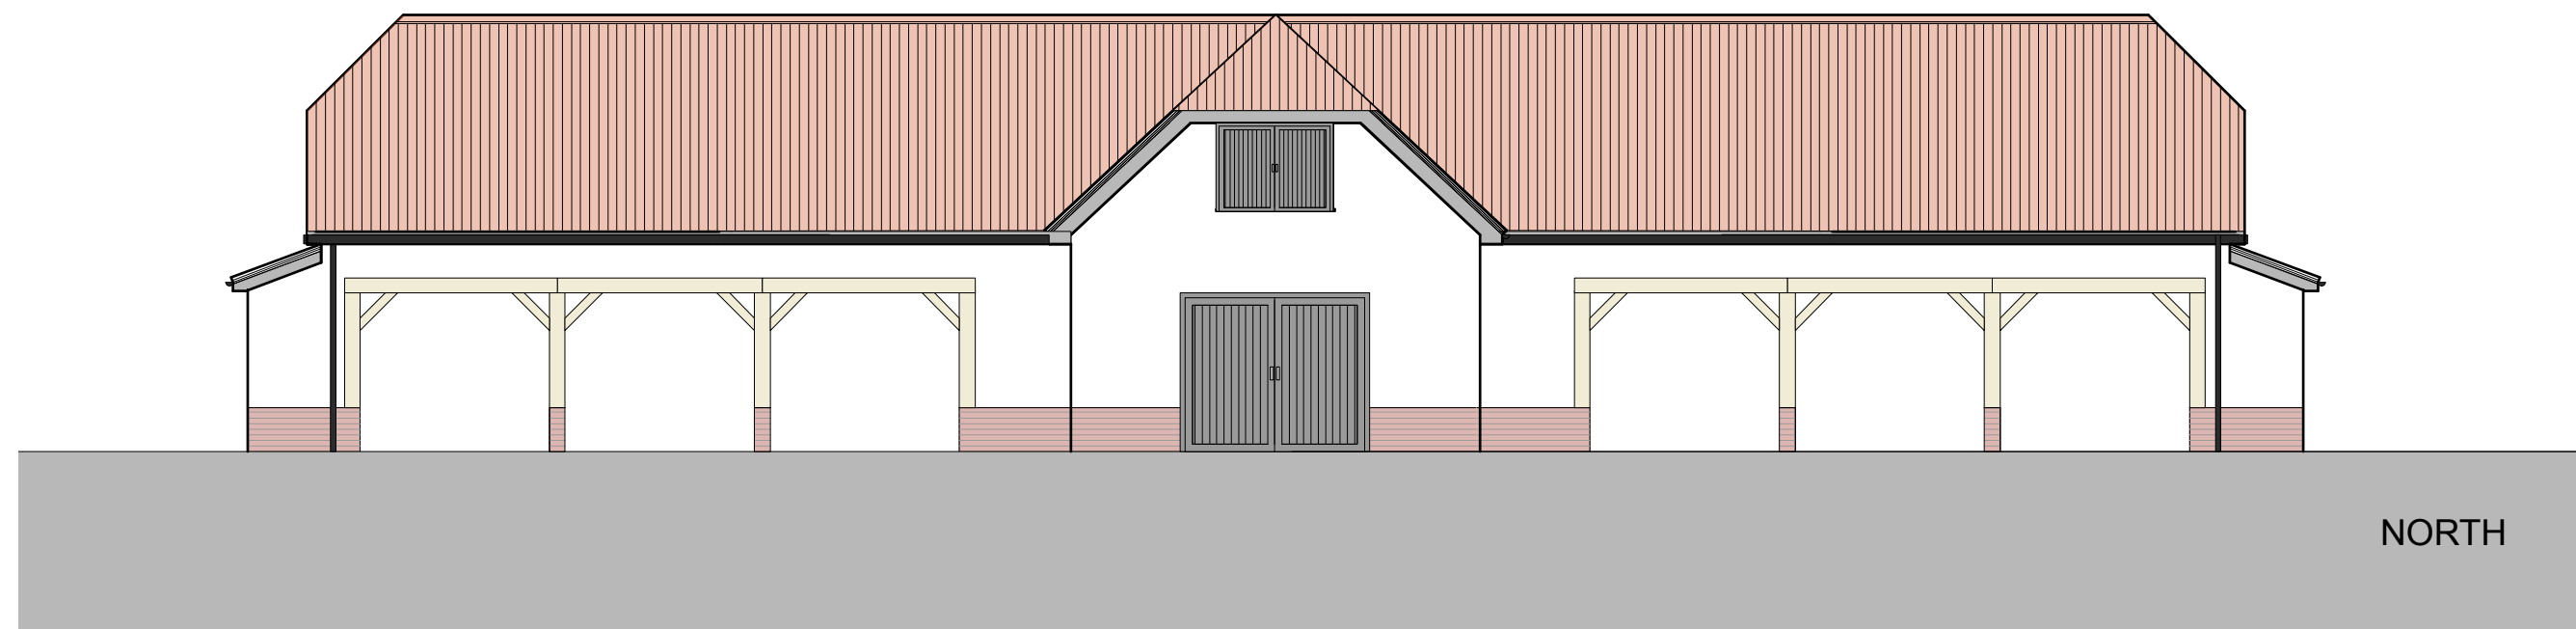

NORTH

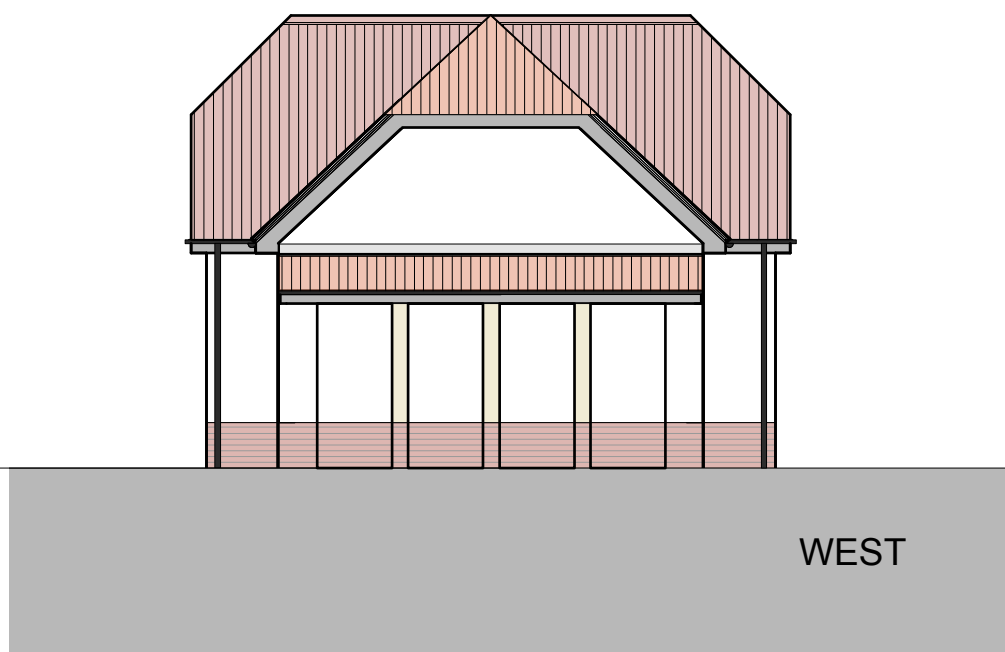

WEST

C - 11/1/21 - Notes added
B - 17/12/20 - Doors altered
A - 16/12/20 - Deer store altered

Rev



CLIENT David Bremner & Stephen Lawrence			
PROJECT Elm Vale Cottage Denmark Hill Paigrove IP22 1AB			
DRAWING Proposed Agricultural Barn			
SCALE 1:100 @ A1		DATE NOV 2020	
DRAWING NUMBER 06	JOB NUMBER 530	STATUS Preliminary	REV C

This drawing is copyright and remains the property of Beech Architects Ltd. Original size A1. Scale shown will be incorrect if reproduced in any other format. All dimensions to be checked on site.