


NOTE

This drawing must not be resused, loaned or copied without the written consent of the originator.
All errors, omissions, discrepancies should be reported to the originator immediately.
All dimensions to be checked before site fabrication by the contractor, his sub-contractor or supplier.
Do not scale plans - use figure or grid dimensions where given.
Any deviation from the drawing to be reported to the originator immediately.



Location Plan Scale 1:2500

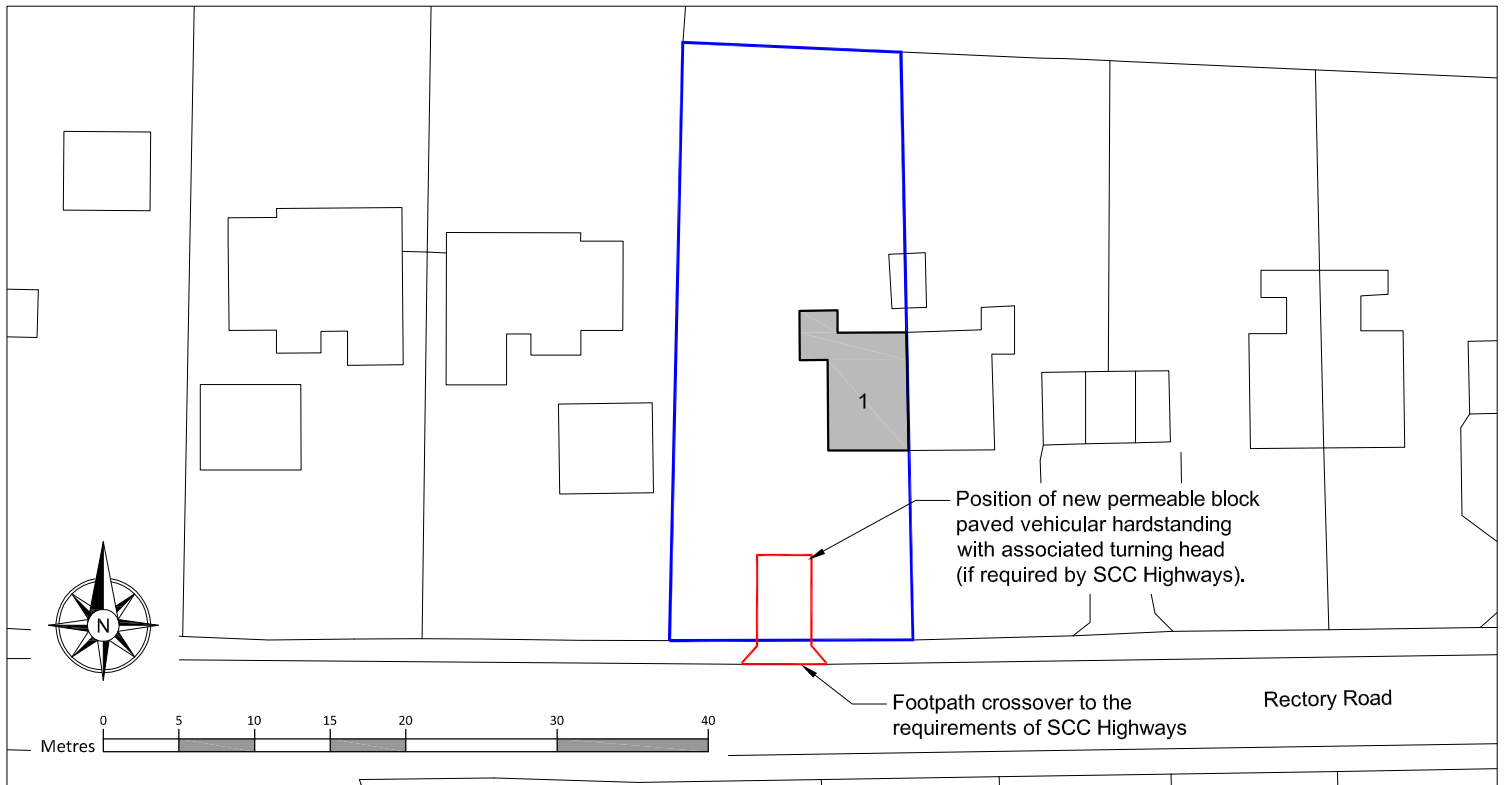

Block Plan Scale 1:500

REV	DATE	DESCRIPTION
PROJECT		
OT Approved Works at 1 Rectory Road, Wyverstone		CLIENT
SUBJECT		DATE
Site and Location Plans		March 2020
PROJECT NR		SCALE
M15-EN-409		As shown @ A4
DRAWING NR		REV
01		DRAWN
		CHECKED

**Babergh & Mid Suffolk
District Council**

PROPERTY SERVICES

Endeavour House, 8 Russell Road,
Ipswich IP1 2BX
Tel. No: 0300 1234000

