


NOTE


This drawing must not be reissued, loaned or copied without the written consent of the originator.
All errors, omissions, discrepancies should be reported to the originator immediately.
All dimensions to be checked before site fabrication by the contractor, his sub-contractor or supplier.
Do not scale plans - use figure or grid dimensions where given.
Any deviation from the drawing to be reported to the originator immediately.

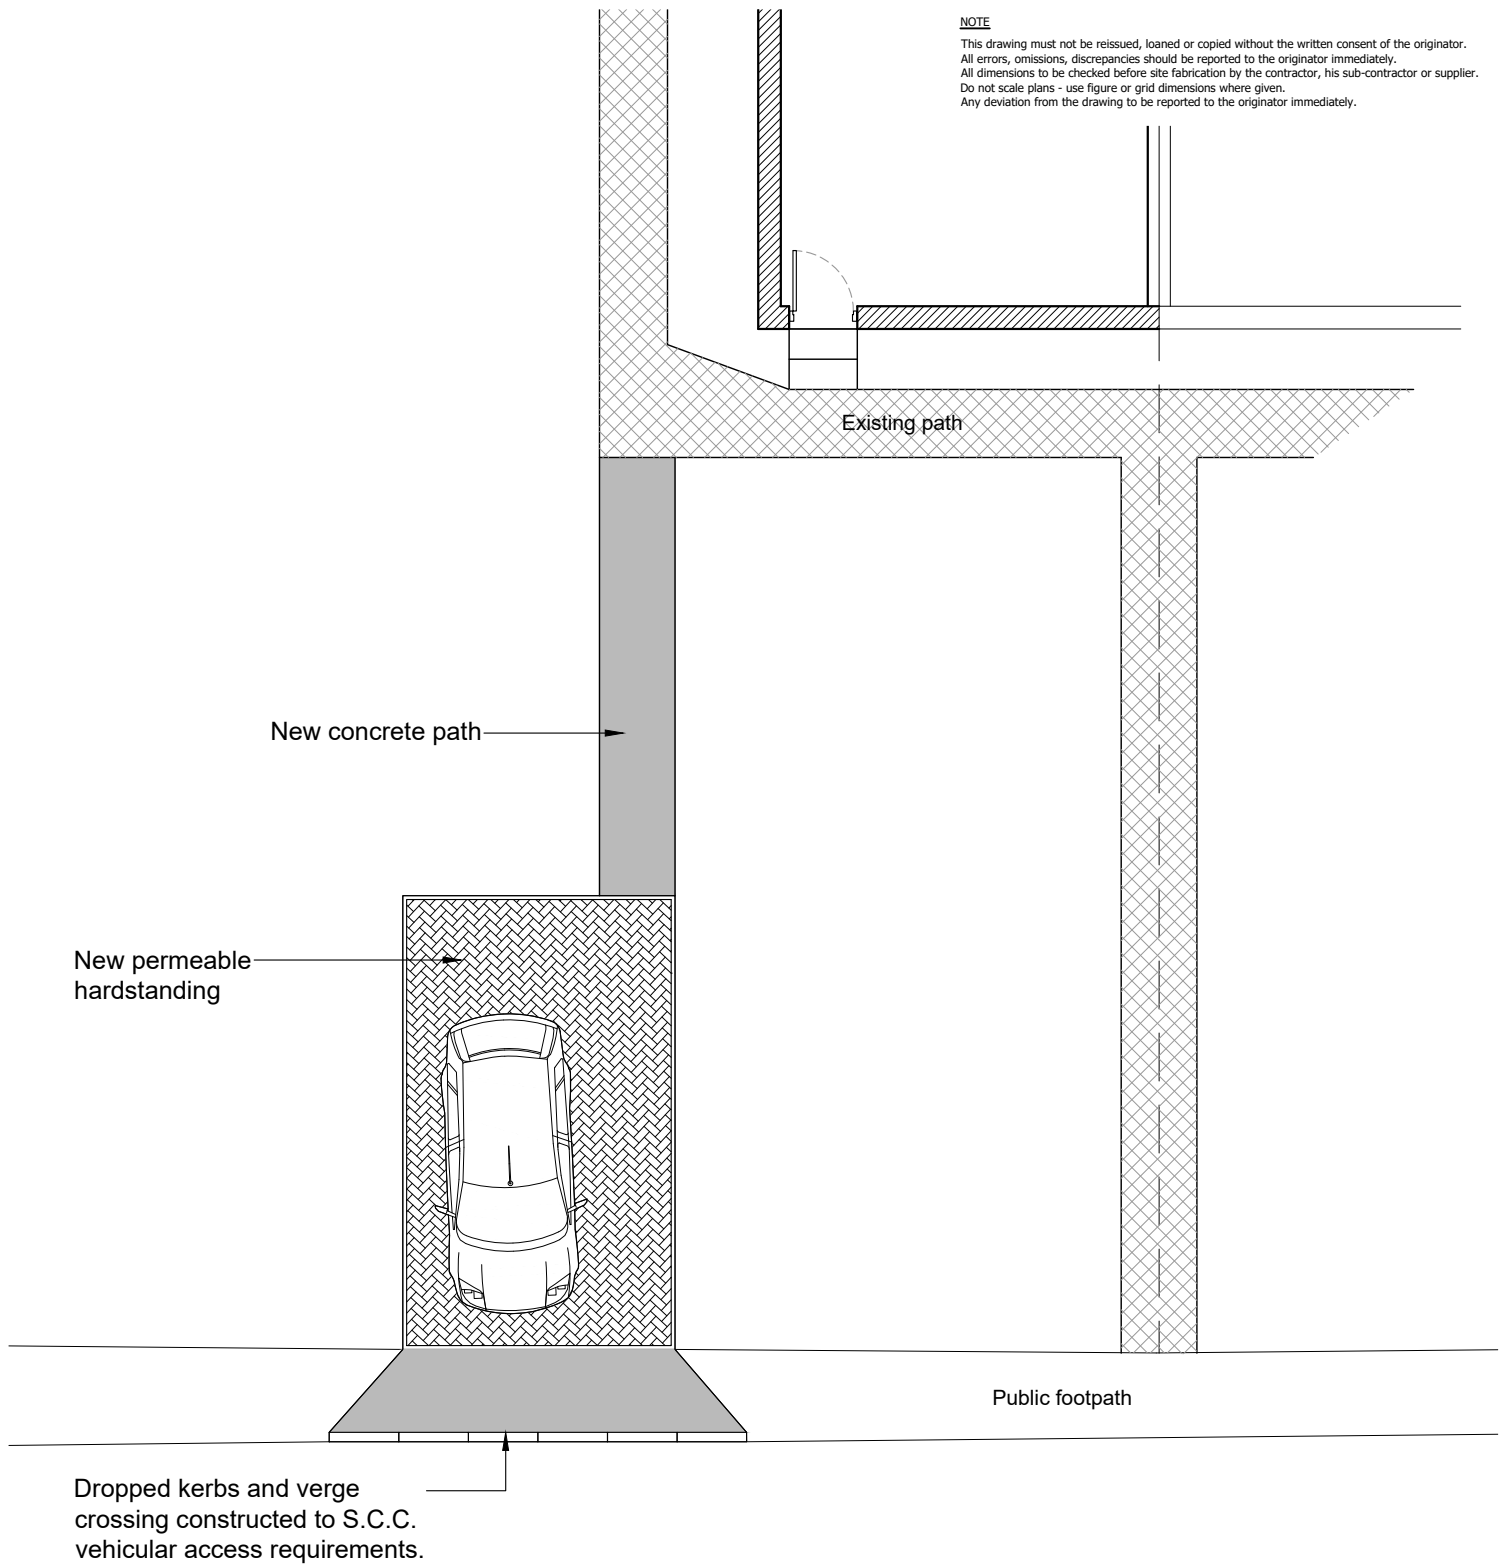

Rectory Road



Metres 0 1 2 3 4

REV	DATE	DESCRIPTION
PROJECT		CLIENT
OT Approved Works		
SUBJECT		DATE
New hardstanding at		Jan 2021
1 Rectory Road, Wyverstone		1:100
		@ A4
PROJECT NR	DRAWING NR	REV
M15-EN-409	02	DRAWN
		CHECKED
Babergh & Mid Suffolk District Council PROPERTY SERVICES Endeavour House, 8 Russell Road, Ipswich IP1 2BX Tel. No: 0300 1234000		
 Working Together		