


Blackwater Hall



Blackwater Hall
St Mary's road
Ctreeting St Mary
IP6 8LX

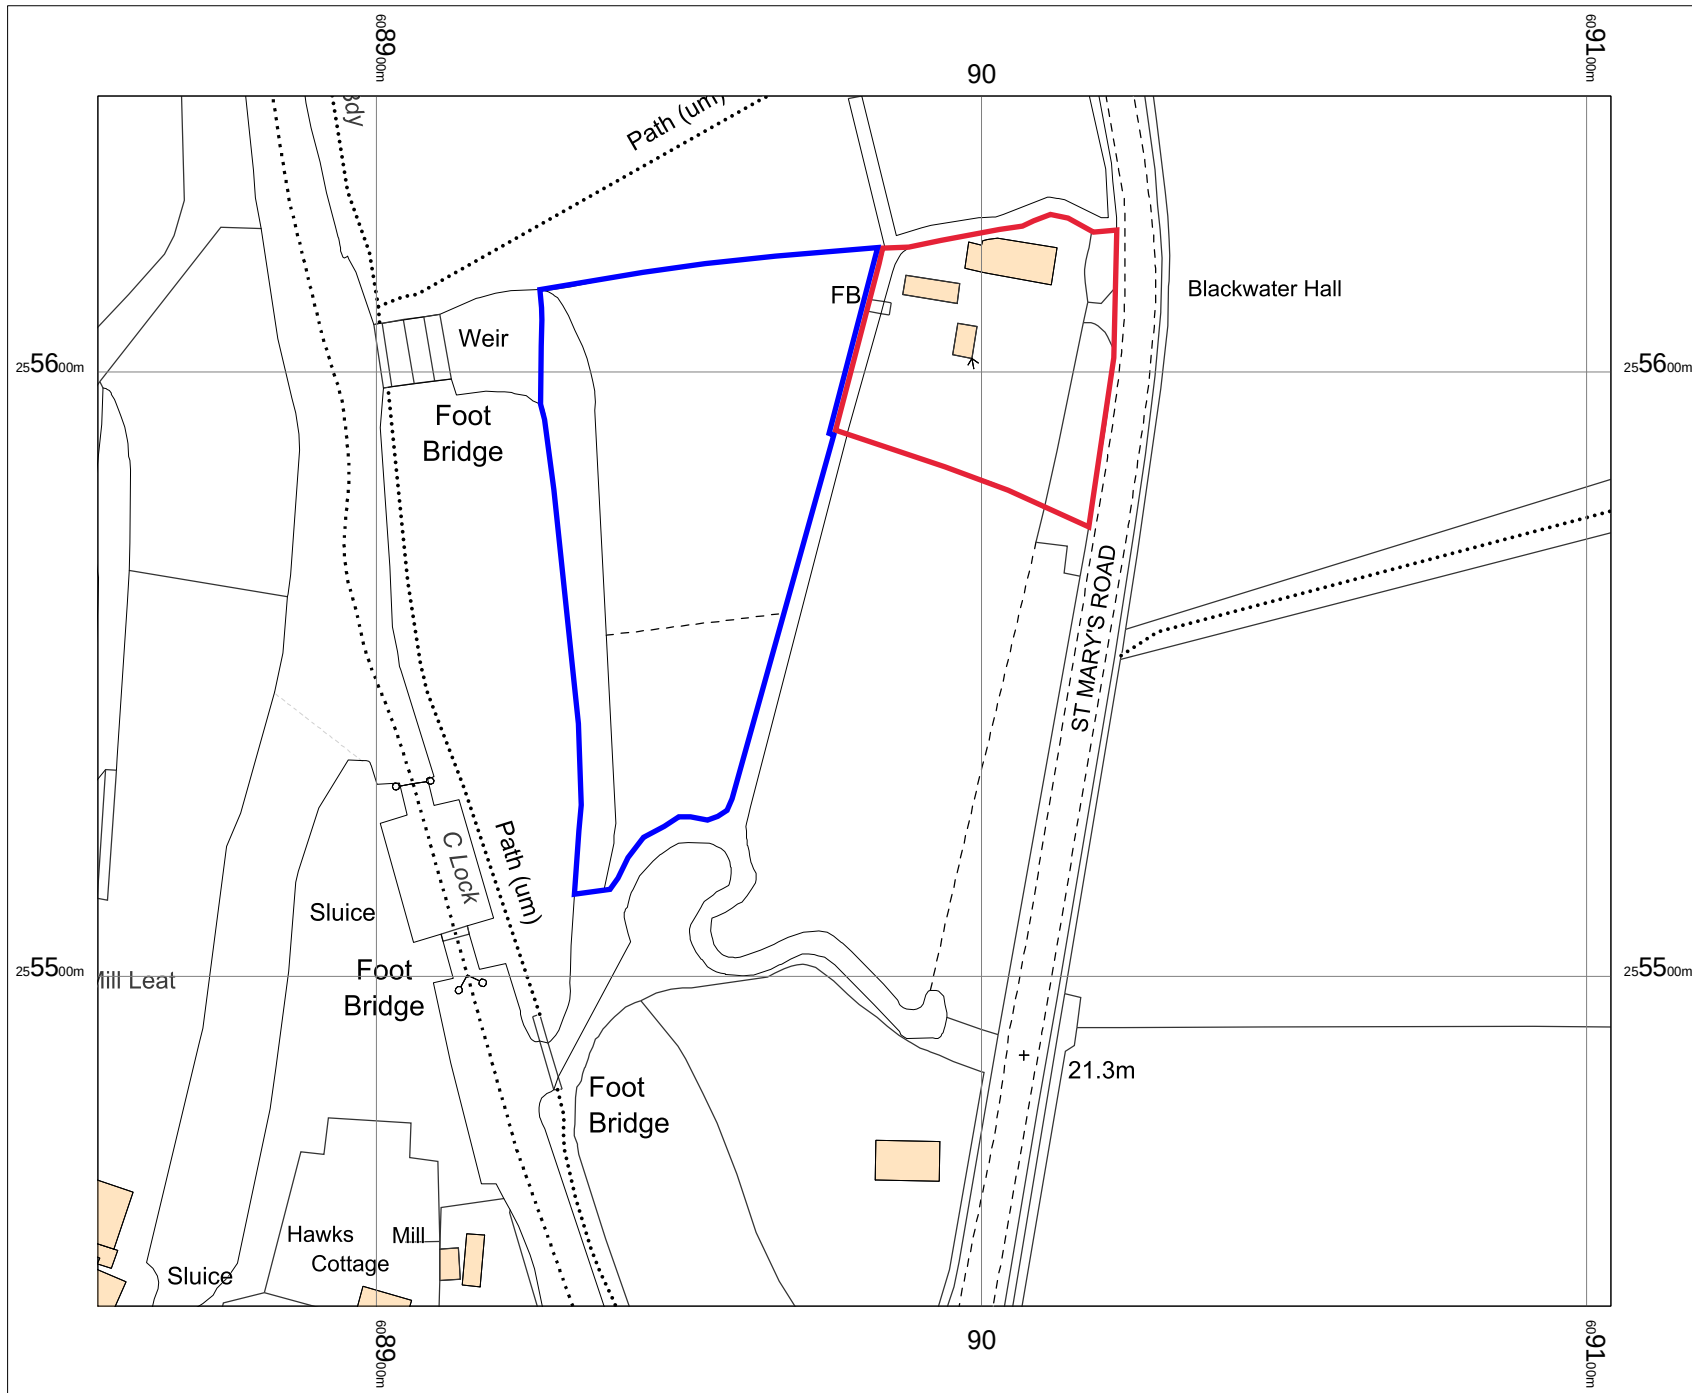

OS MasterMap 1250/2500/10000
scale

Friday, January 15, 2021, ID:
BW1-00931311
maps.blackwell.co.uk

1:1250 scale print at A4, Centre:
608979 E, 255546 N

©Crown Copyright Ordnance
Survey. Licence no. 100041041



BLACKWELL'S
MAPPING SERVICES
PERSONAL & PROFESSIONAL MAPPING
www.blackwellmapping.co.uk

TEL: 0800 151 2612
maps@blackwell.co.uk