




Flank Elevation (as seen from unattached neighbour)

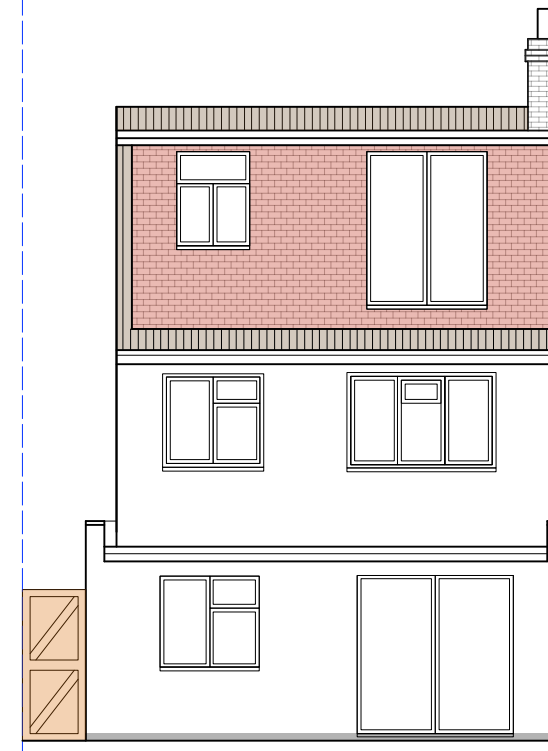

Rear Elevation

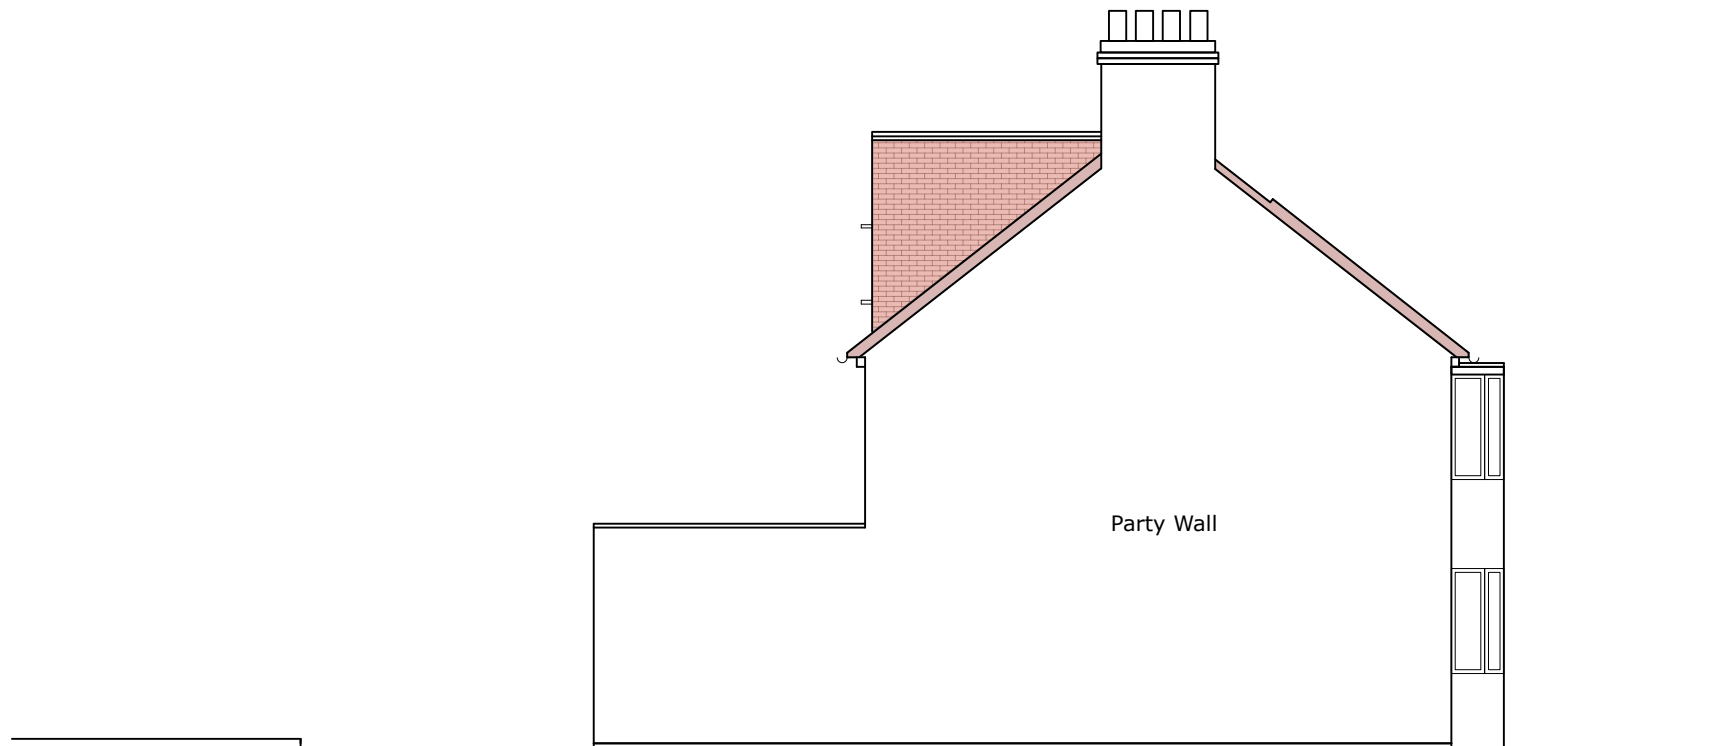

Flank Elevation (as seen from attached neighbour)

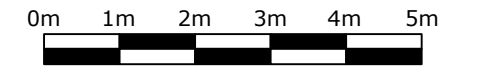

skyline
design

11 telford close, london, se19 3ag t 020 8653 2822 e christina@skylinedesignltd.co.uk

job
32 Cambridge Road,
New Malden, KT3 3QG

drawing

EXISTING ELEVATIONS

scale
1:100 @ A3
no
557.100.PA1.03

date
12.01.21
rev
/