


— = existing
/// = proposed

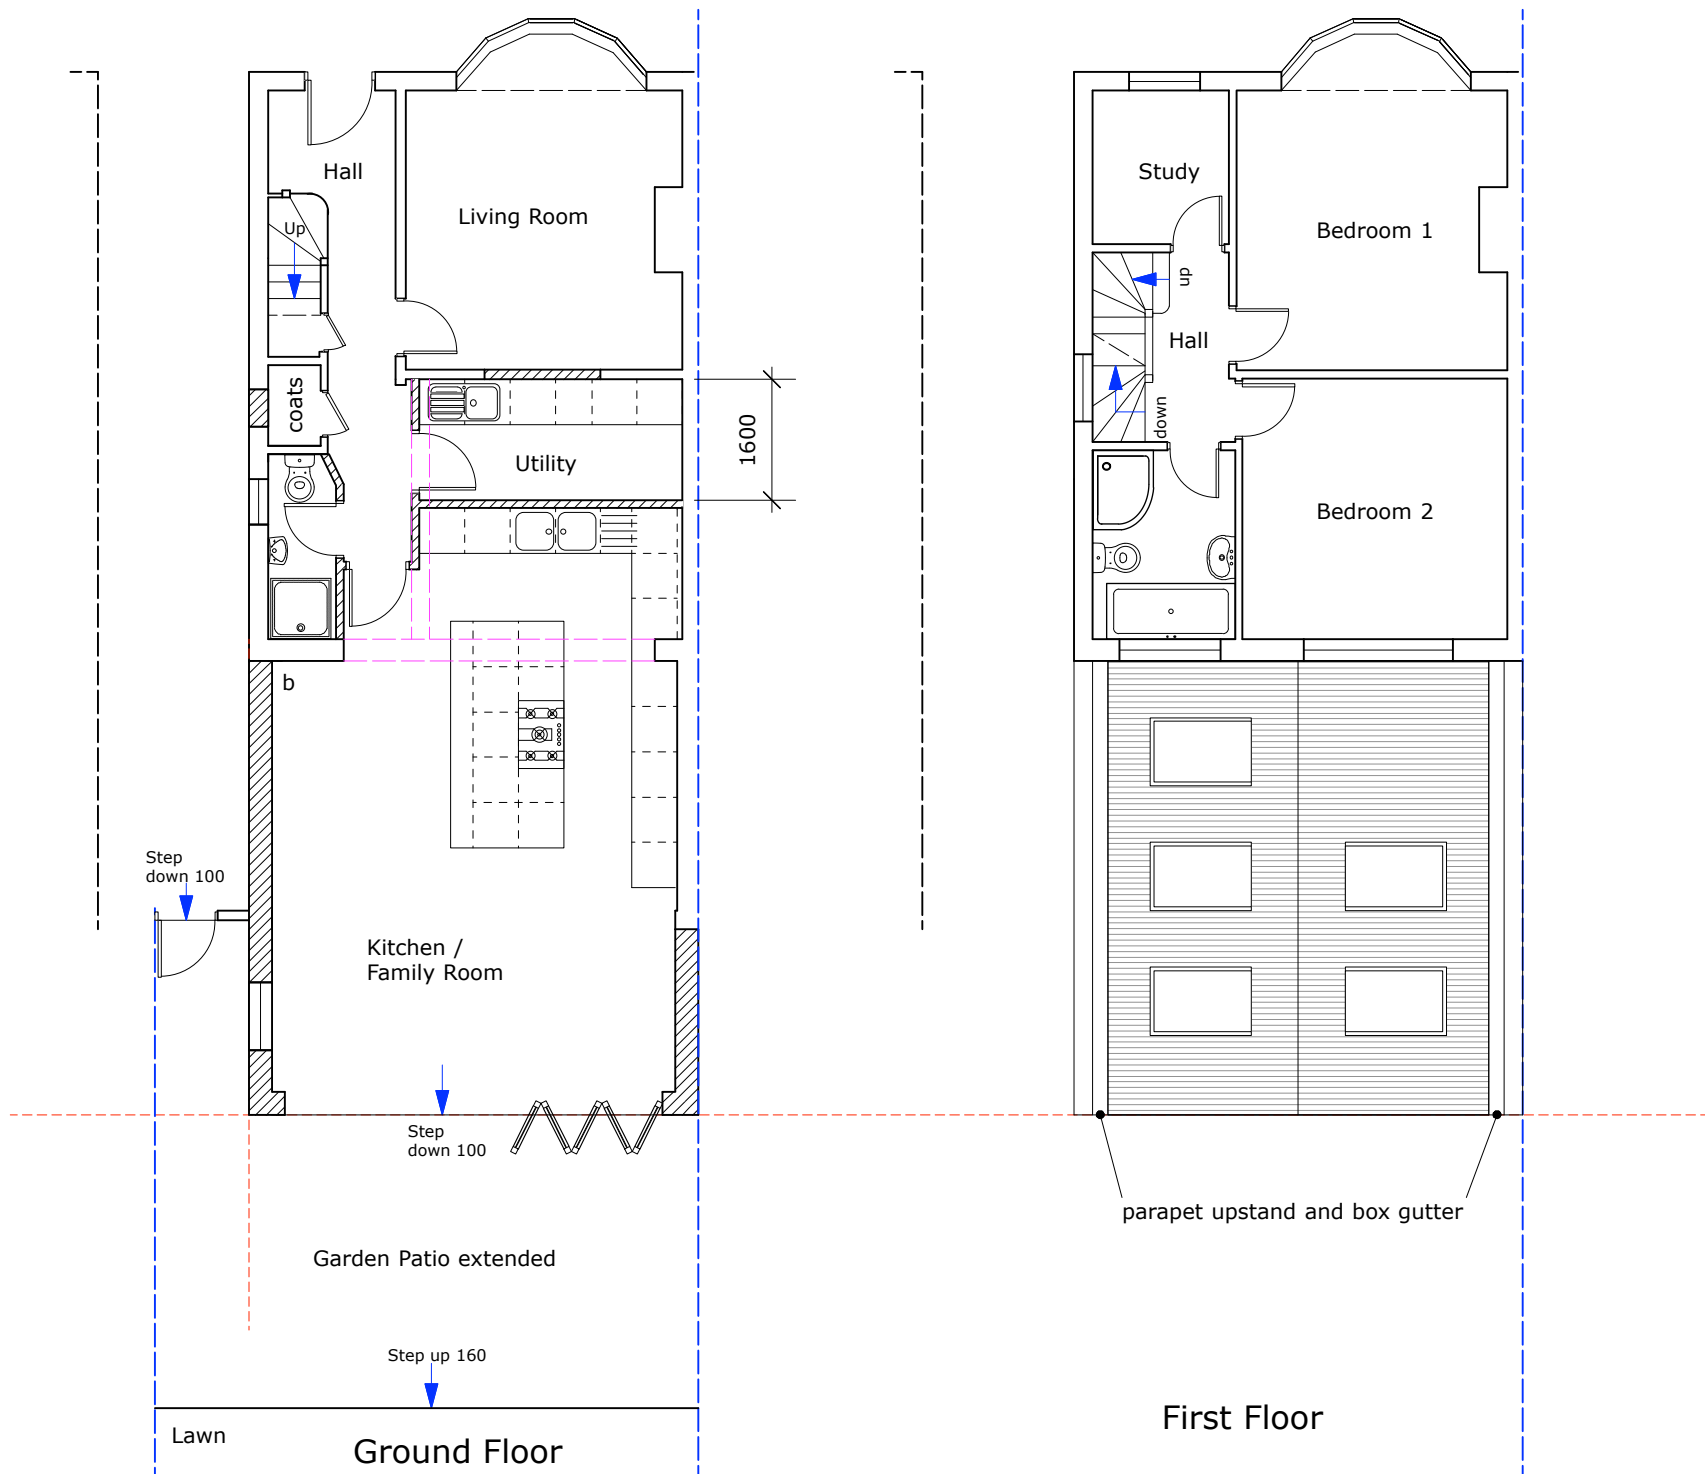

11 telford close, london, se19 3ag t 020 8653 2822 e christina@skylinedesignltd.co.uk

job
32 Cambridge Road,
New Malden, KT3 3QG

drawing

PROPOSED FLOORPLANS

scale
1:100 @ A3
no
557.100.PA1.04

date
12.01.21
rev
/