


All materials to match existing




Flank Elevation (as seen from unattached neighbour)

minimum 15° pitch

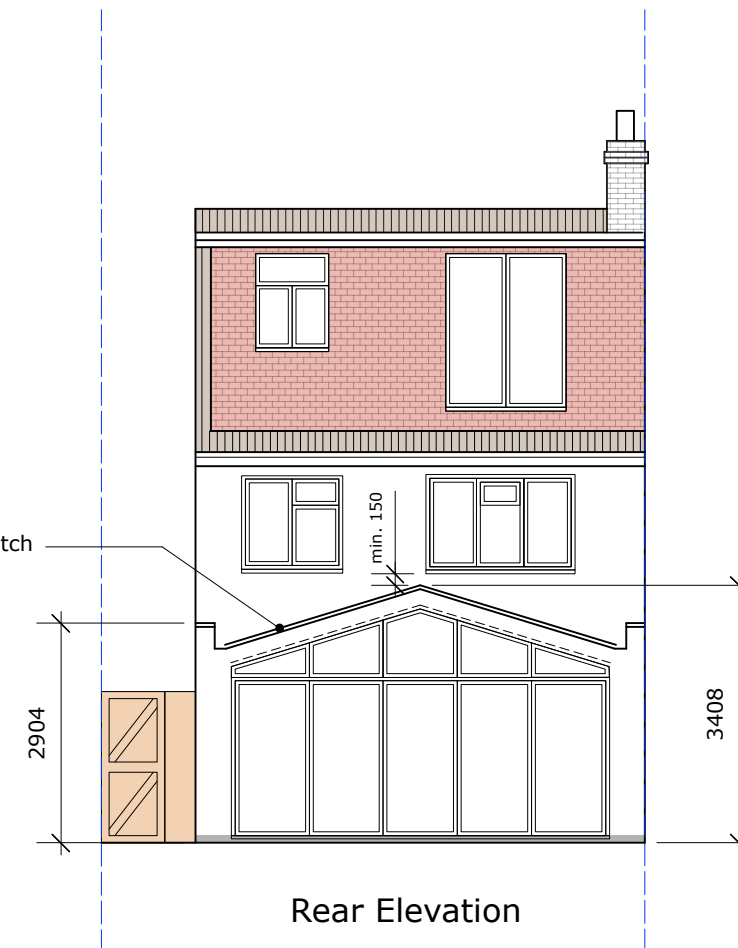

Rear Elevation

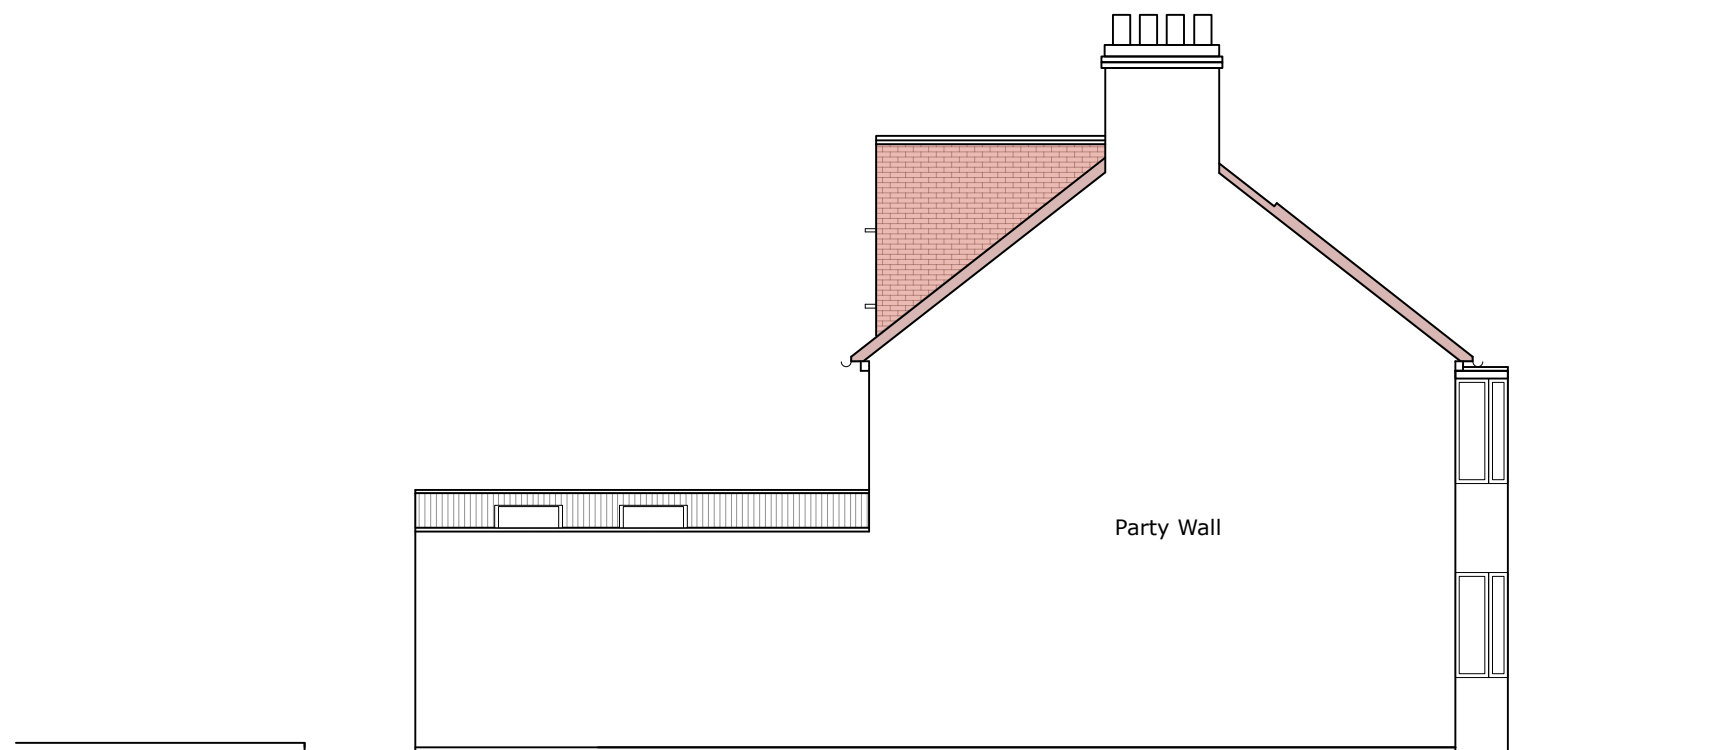

Flank Elevation (as seen from attached neighbour)

job
32 Cambridge Road,
New Malden, KT3 3QG

drawing

PROPOSED ELEVATIONS

scale
1:100 @ A3
no
557.100.PA1.05

date
12.01.21
rev
/