


Condron Design Consultants Ltd
79 Ash Drive Wardley
condrondesignconsultants@outlook.com
07734669651
Planning Drawing

PROPOSED REAR ELEVATION


5 St Georges Avenue
Timperley
Single Storey Side/ Rear Infill with Roof
Lantern and Re-Rood Existing Rear GF
Flat Roof
1:50@A3 - MCPRL01
Dimensions to be checked on site
by contractor

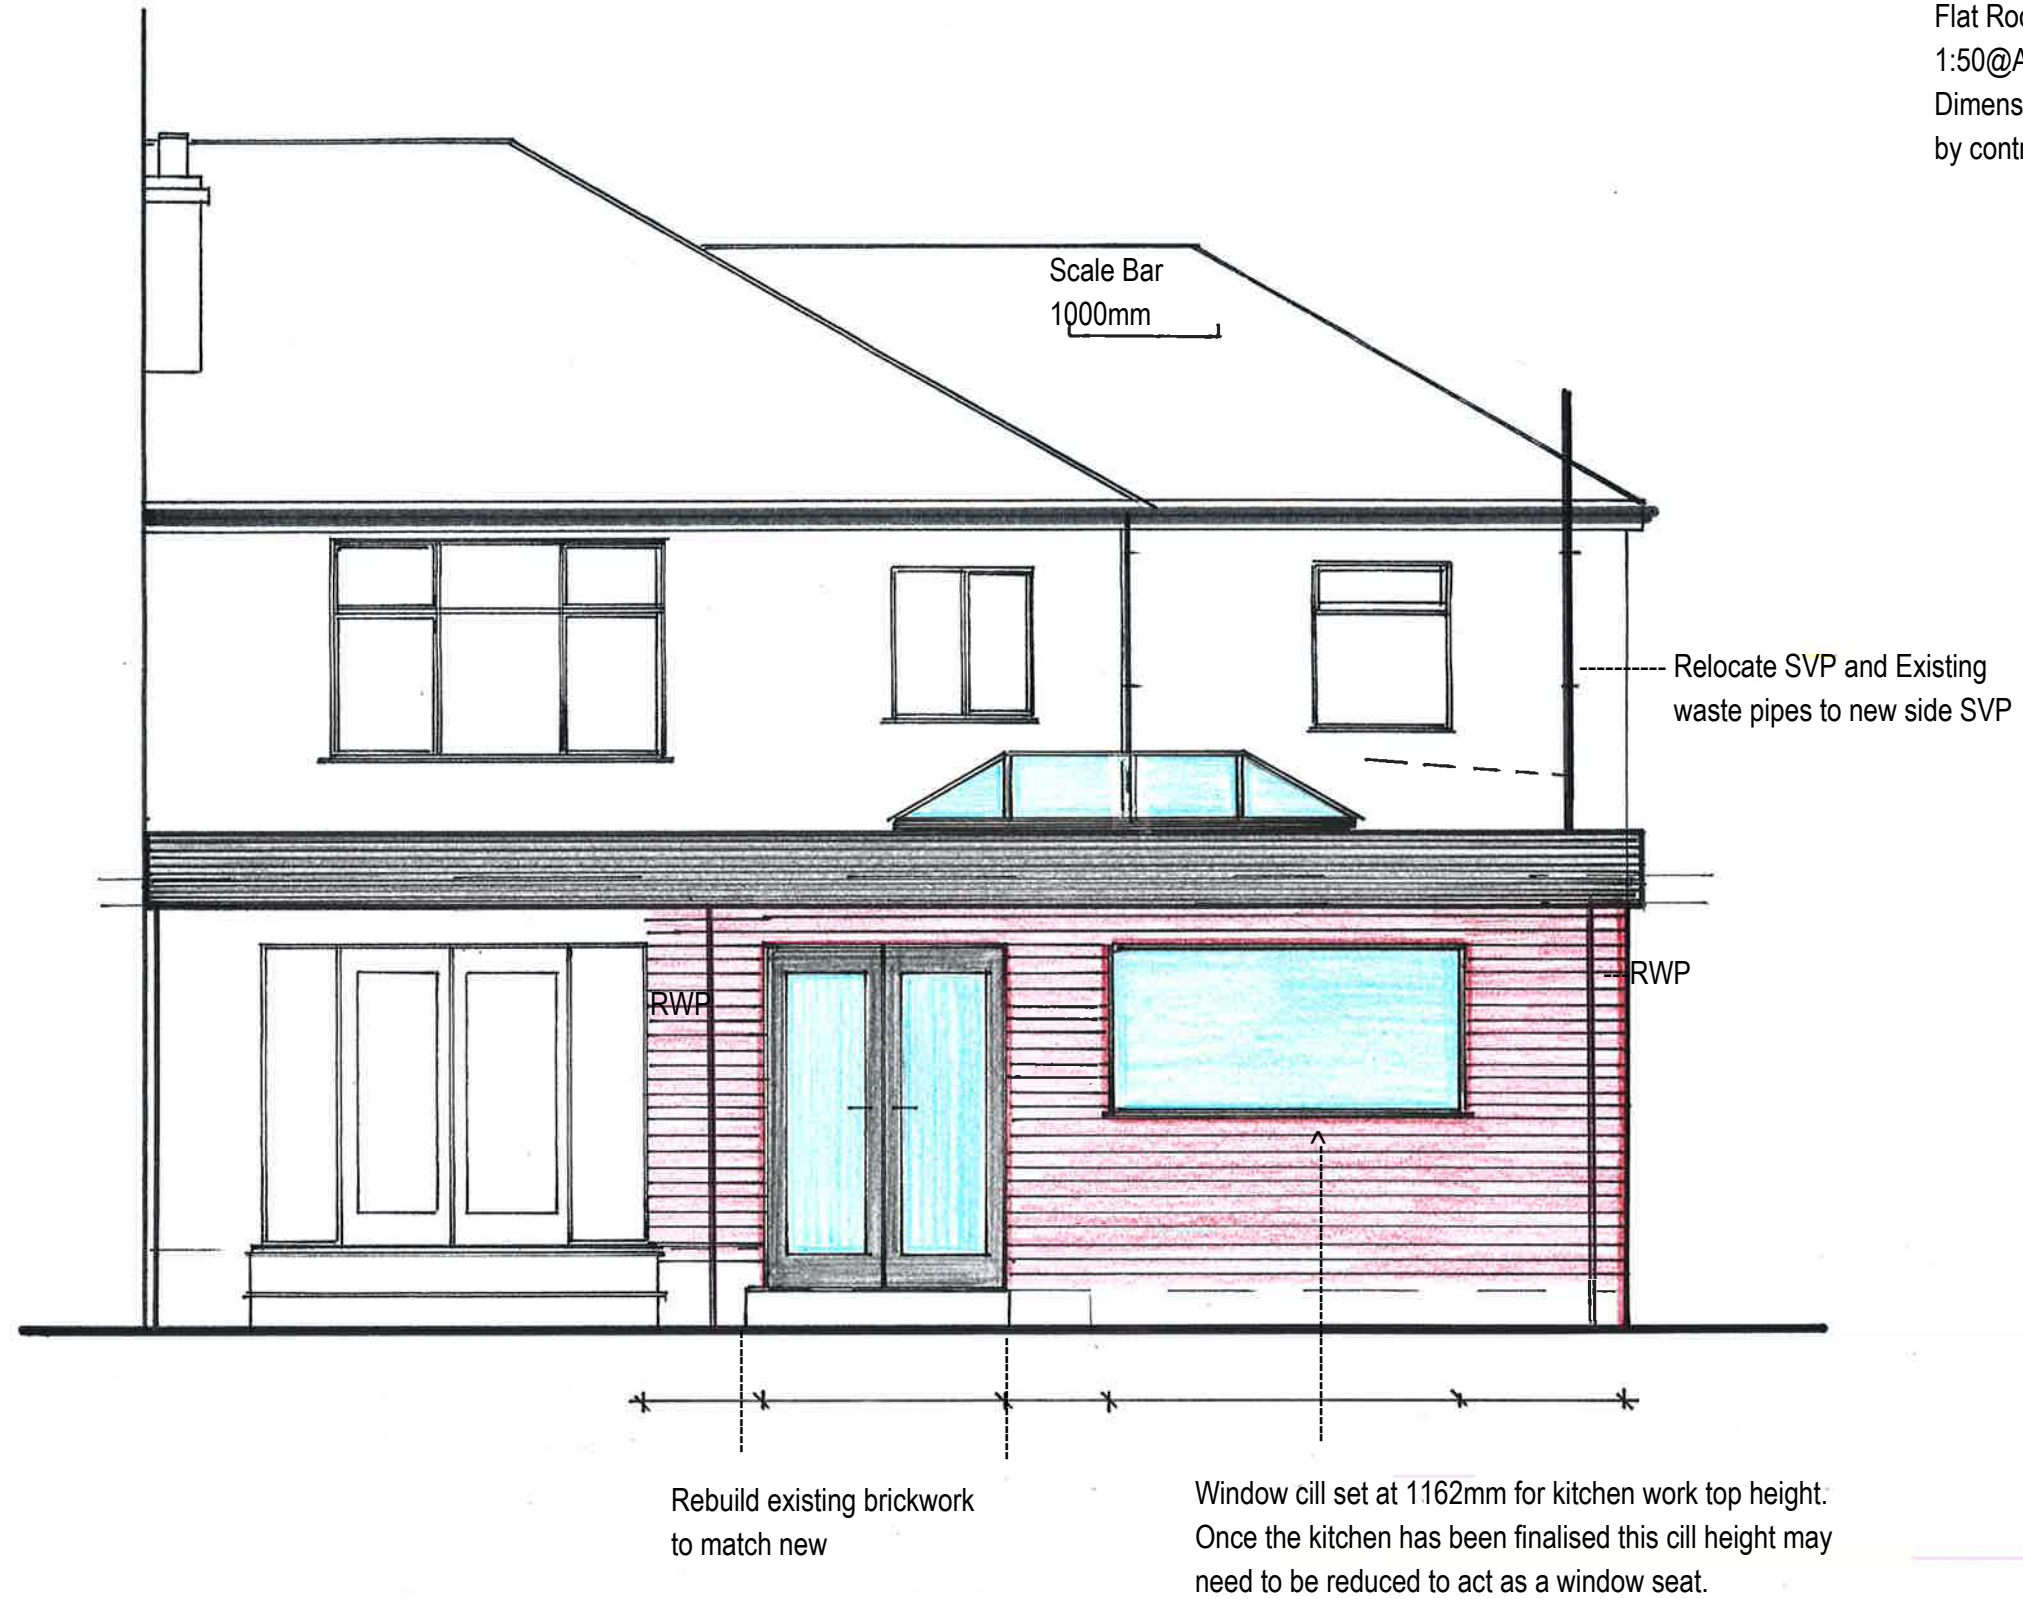

Condron Design Consultants Ltd
79 Ash Drive Wardley
condrondesignconsultants@outlook.com
07734669651
Planning Drawing

PROPOSED SIDE ELEVATION


5 St Georges Avenue
Timperley
Single Storey Side/ Rear Infill with Roof
Lantern and Re-Rood Existing Rear GF
Flat Roof
1:50@A3 - M CPRPL02
Dimensions to be checked on site
by contractor

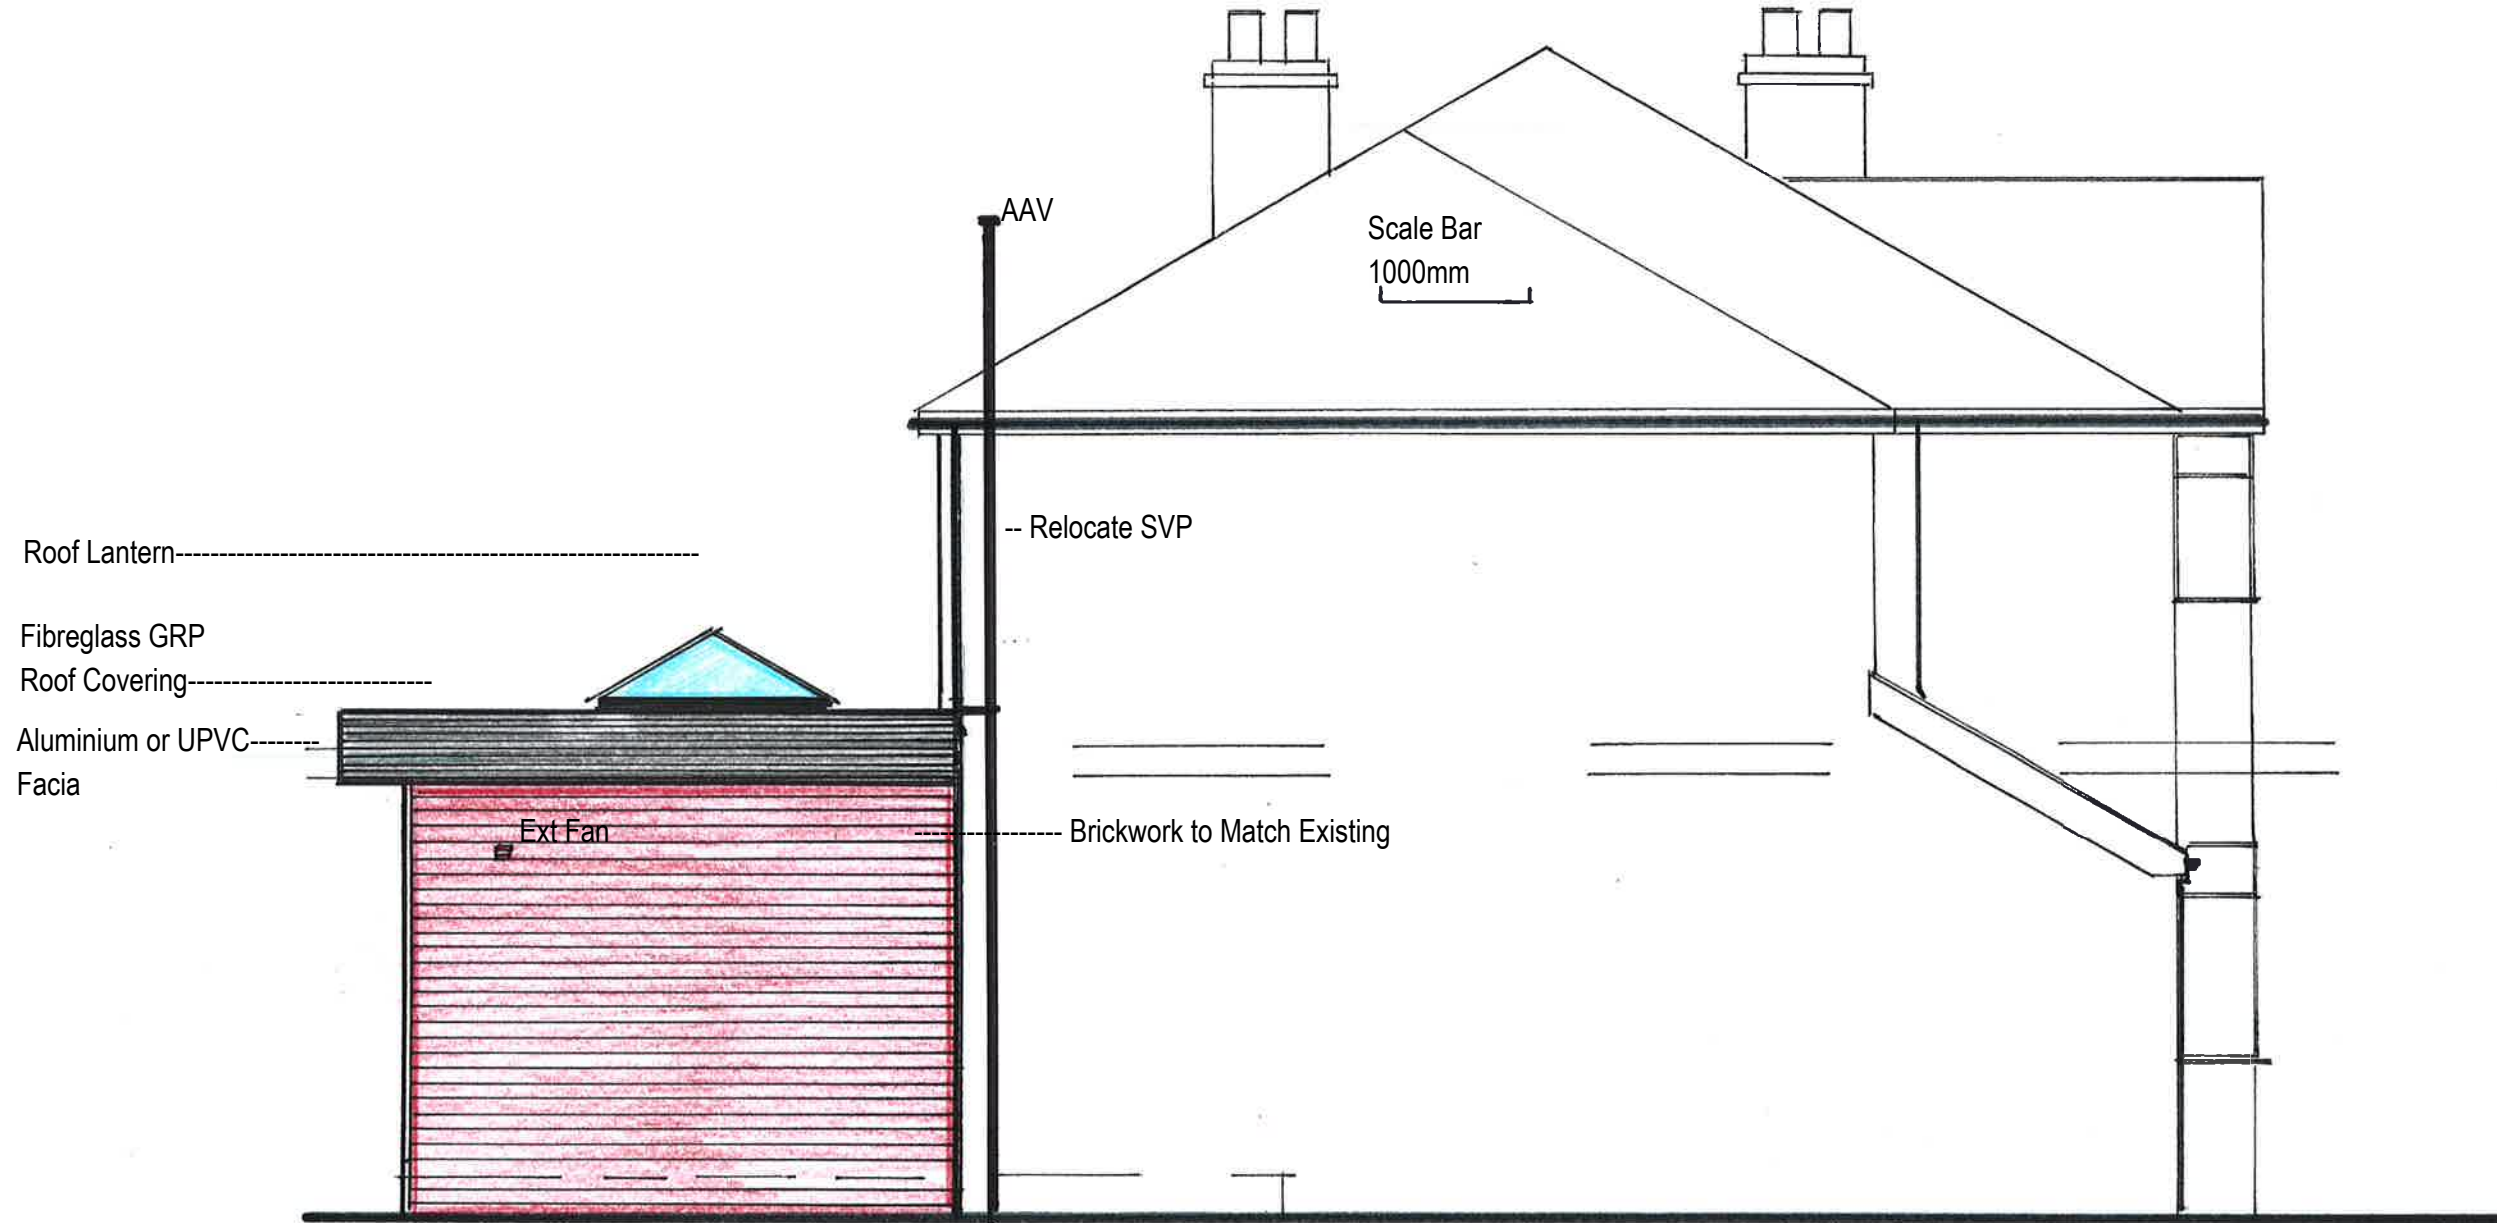

Condron Design Consultants Ltd
79 Ash Drive Wardley
condrondesignconsultants@outlook.com
07734669651
Planning Drawing

PROPOSED SIDE ELEVATION

5 St Georges Avenue
Timperley
Single Storey Side/ Rear Infill with Roof
Lantern and Re-Roof Existing Rear GF
Flat Roof
1:50@A3 - M CPRPL03
Dimensions to be checked on site
by contractor

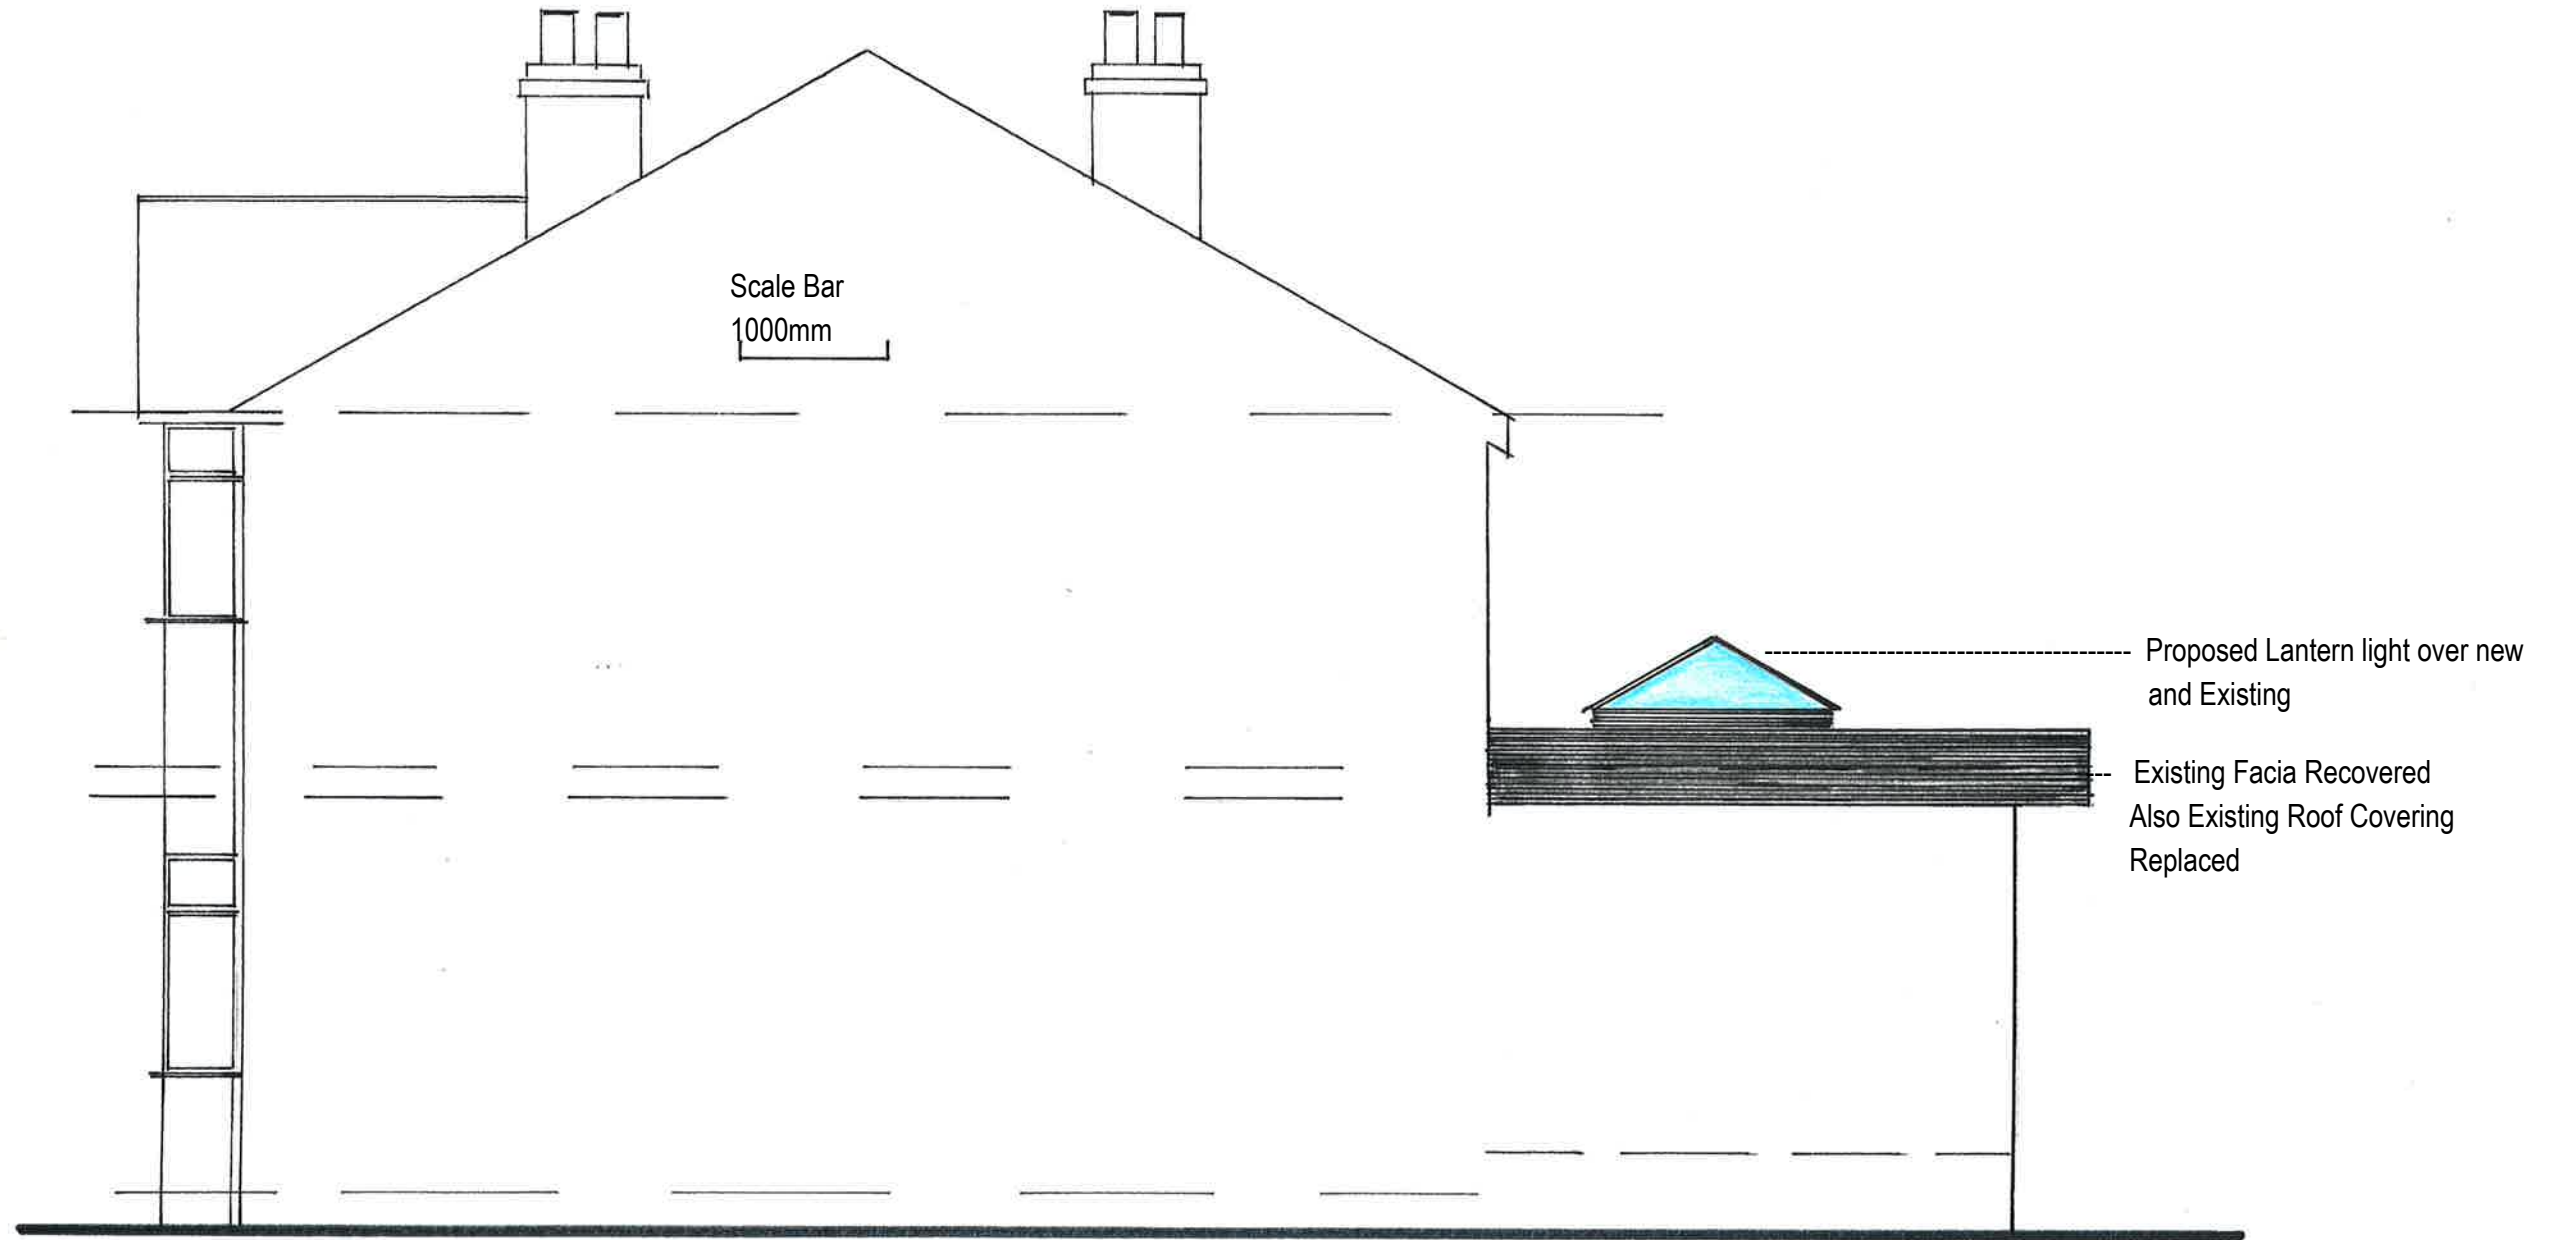

Condron Design Consultants Ltd
79 Ash Drive Wardley
condrondesignconsultants@outlook.com
07734669651
Planning Drawing

PROPOSED GROUND FLOOR LAYOUT

5 St Georges Avenue
Timperley
Single Storey Side/ Rear Infill with
Roof
Lantern and Re-Rood Existing Rear
GF
Flat Roof
1:50@A3 - M CPRPL04
Dimensions to be checked on site
by contractor

Scale Bar
1000mm

