

# LOCATION PLAN


1 Appletons Hadlow Kent TN11 0DT

Drg No: **TAH-20-017** Scale: 1:1250 @ A4 Date: 27.12.2020

Client: Mr D Parker

DAVID VERNAU MCIAT

Chartered Architectural Technologist

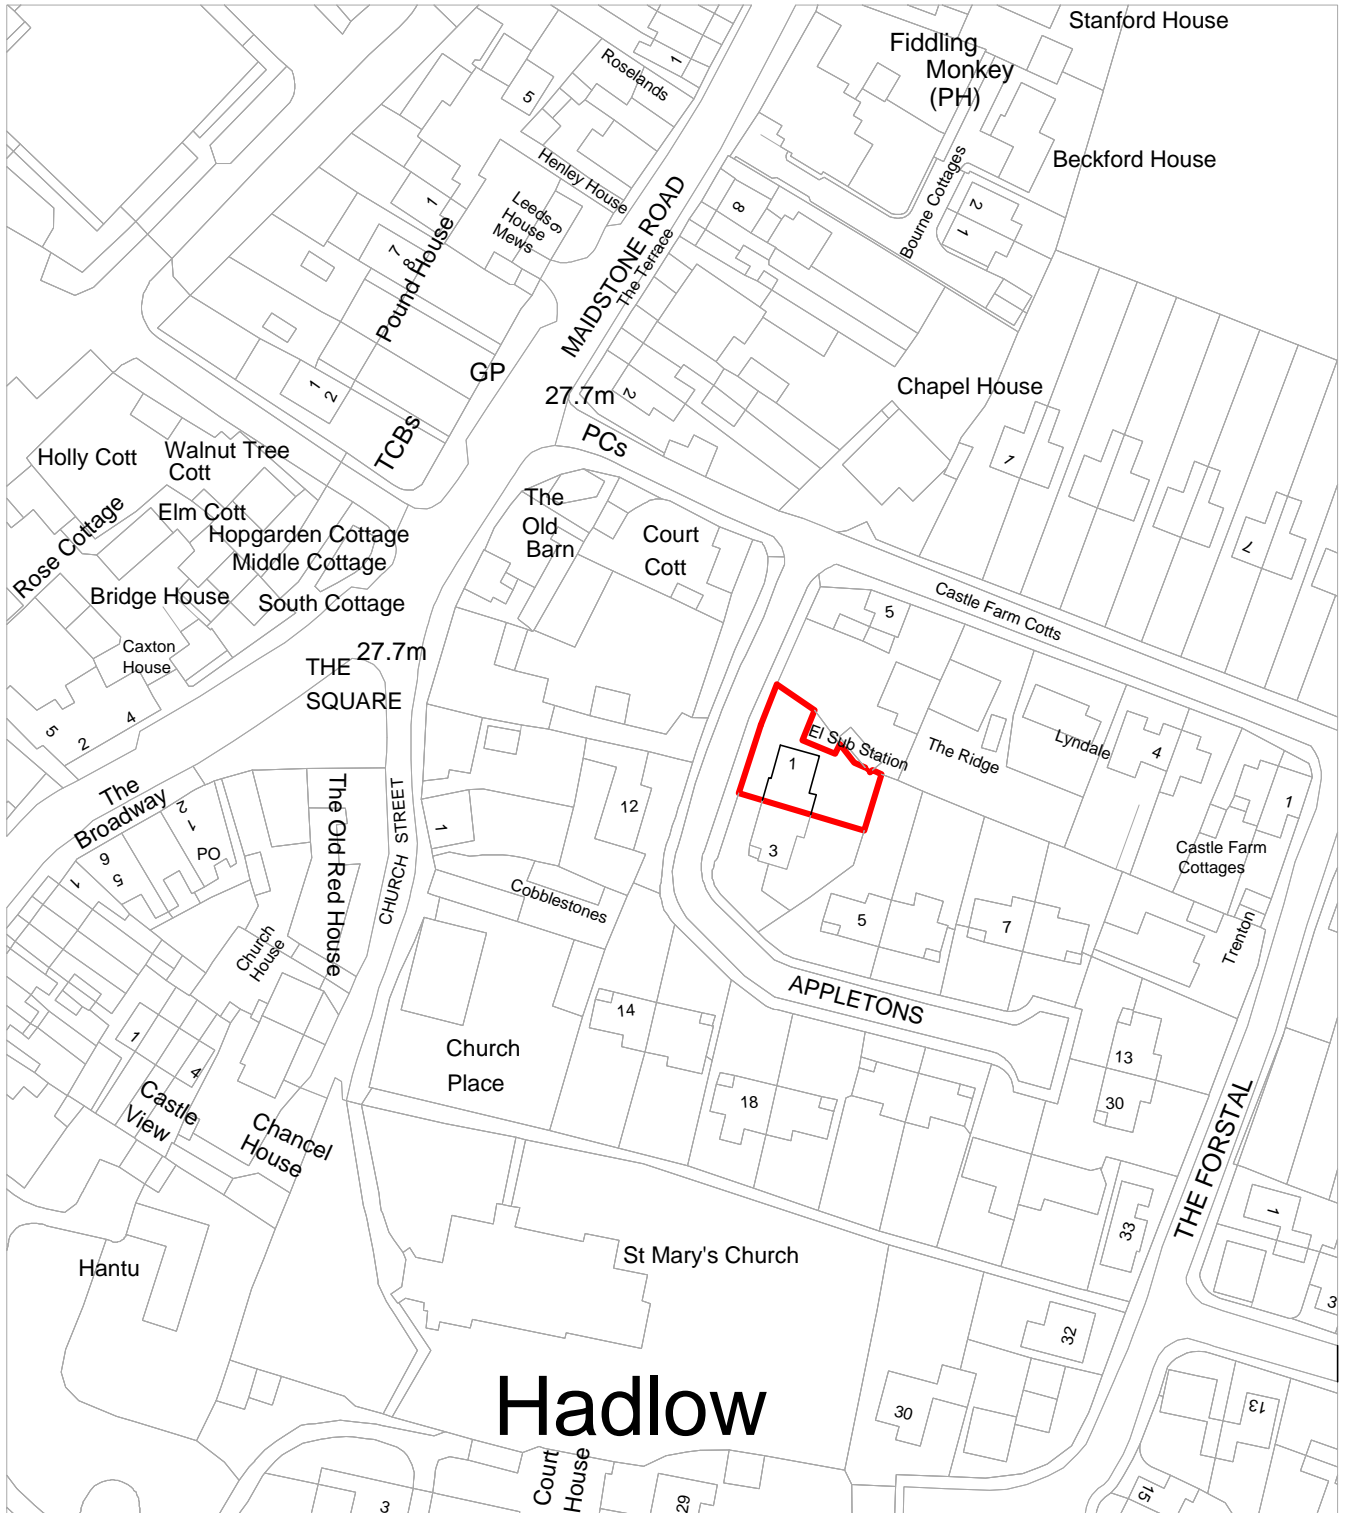

ReRequestAPlan  
Map number: TQRQM20357183645447

Map Produced for: Mr D Parker

Project ID:

Date of Purchase: 22-12-2020

1 Years subscription from 22-12-2020 for 1 workstation.