





Site Area
284 sq.m

The Ridge

Sub
Station

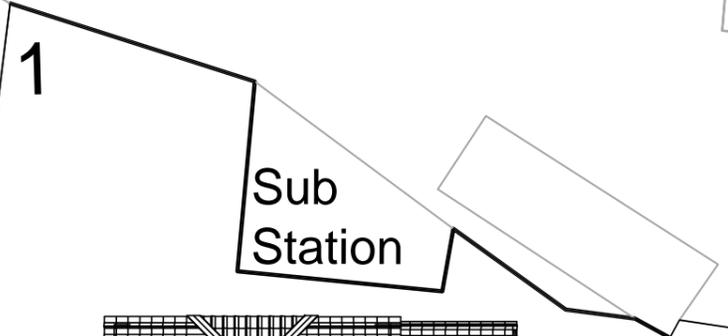

1

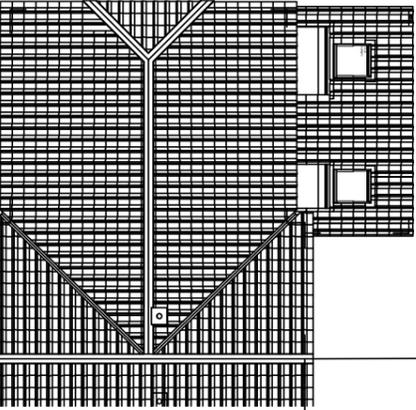

3



5

7

APPLETONS

SITE & BLOCK PLAN

1 Appletons Hadlow Kent TN11 0DT

Drg No: **TAH-20-016** Scale: 1:200 @ A3 Date: 24.12.2020

Client: Mr D Parker

DAVID VERNAU MCIAT

Chartered Architectural Technologist

12

14

18